


DATE	
BY	
FINAL SURVEY	
SURVEY PLOTTED	
NOTE BOOK	
NO.	
AREAS CHECKED	

DATE	
BY	
ORIGINAL SURVEY	
SURVEY PLOTTED	
NOTE BOOK	
NO.	
AREAS CHECKED	

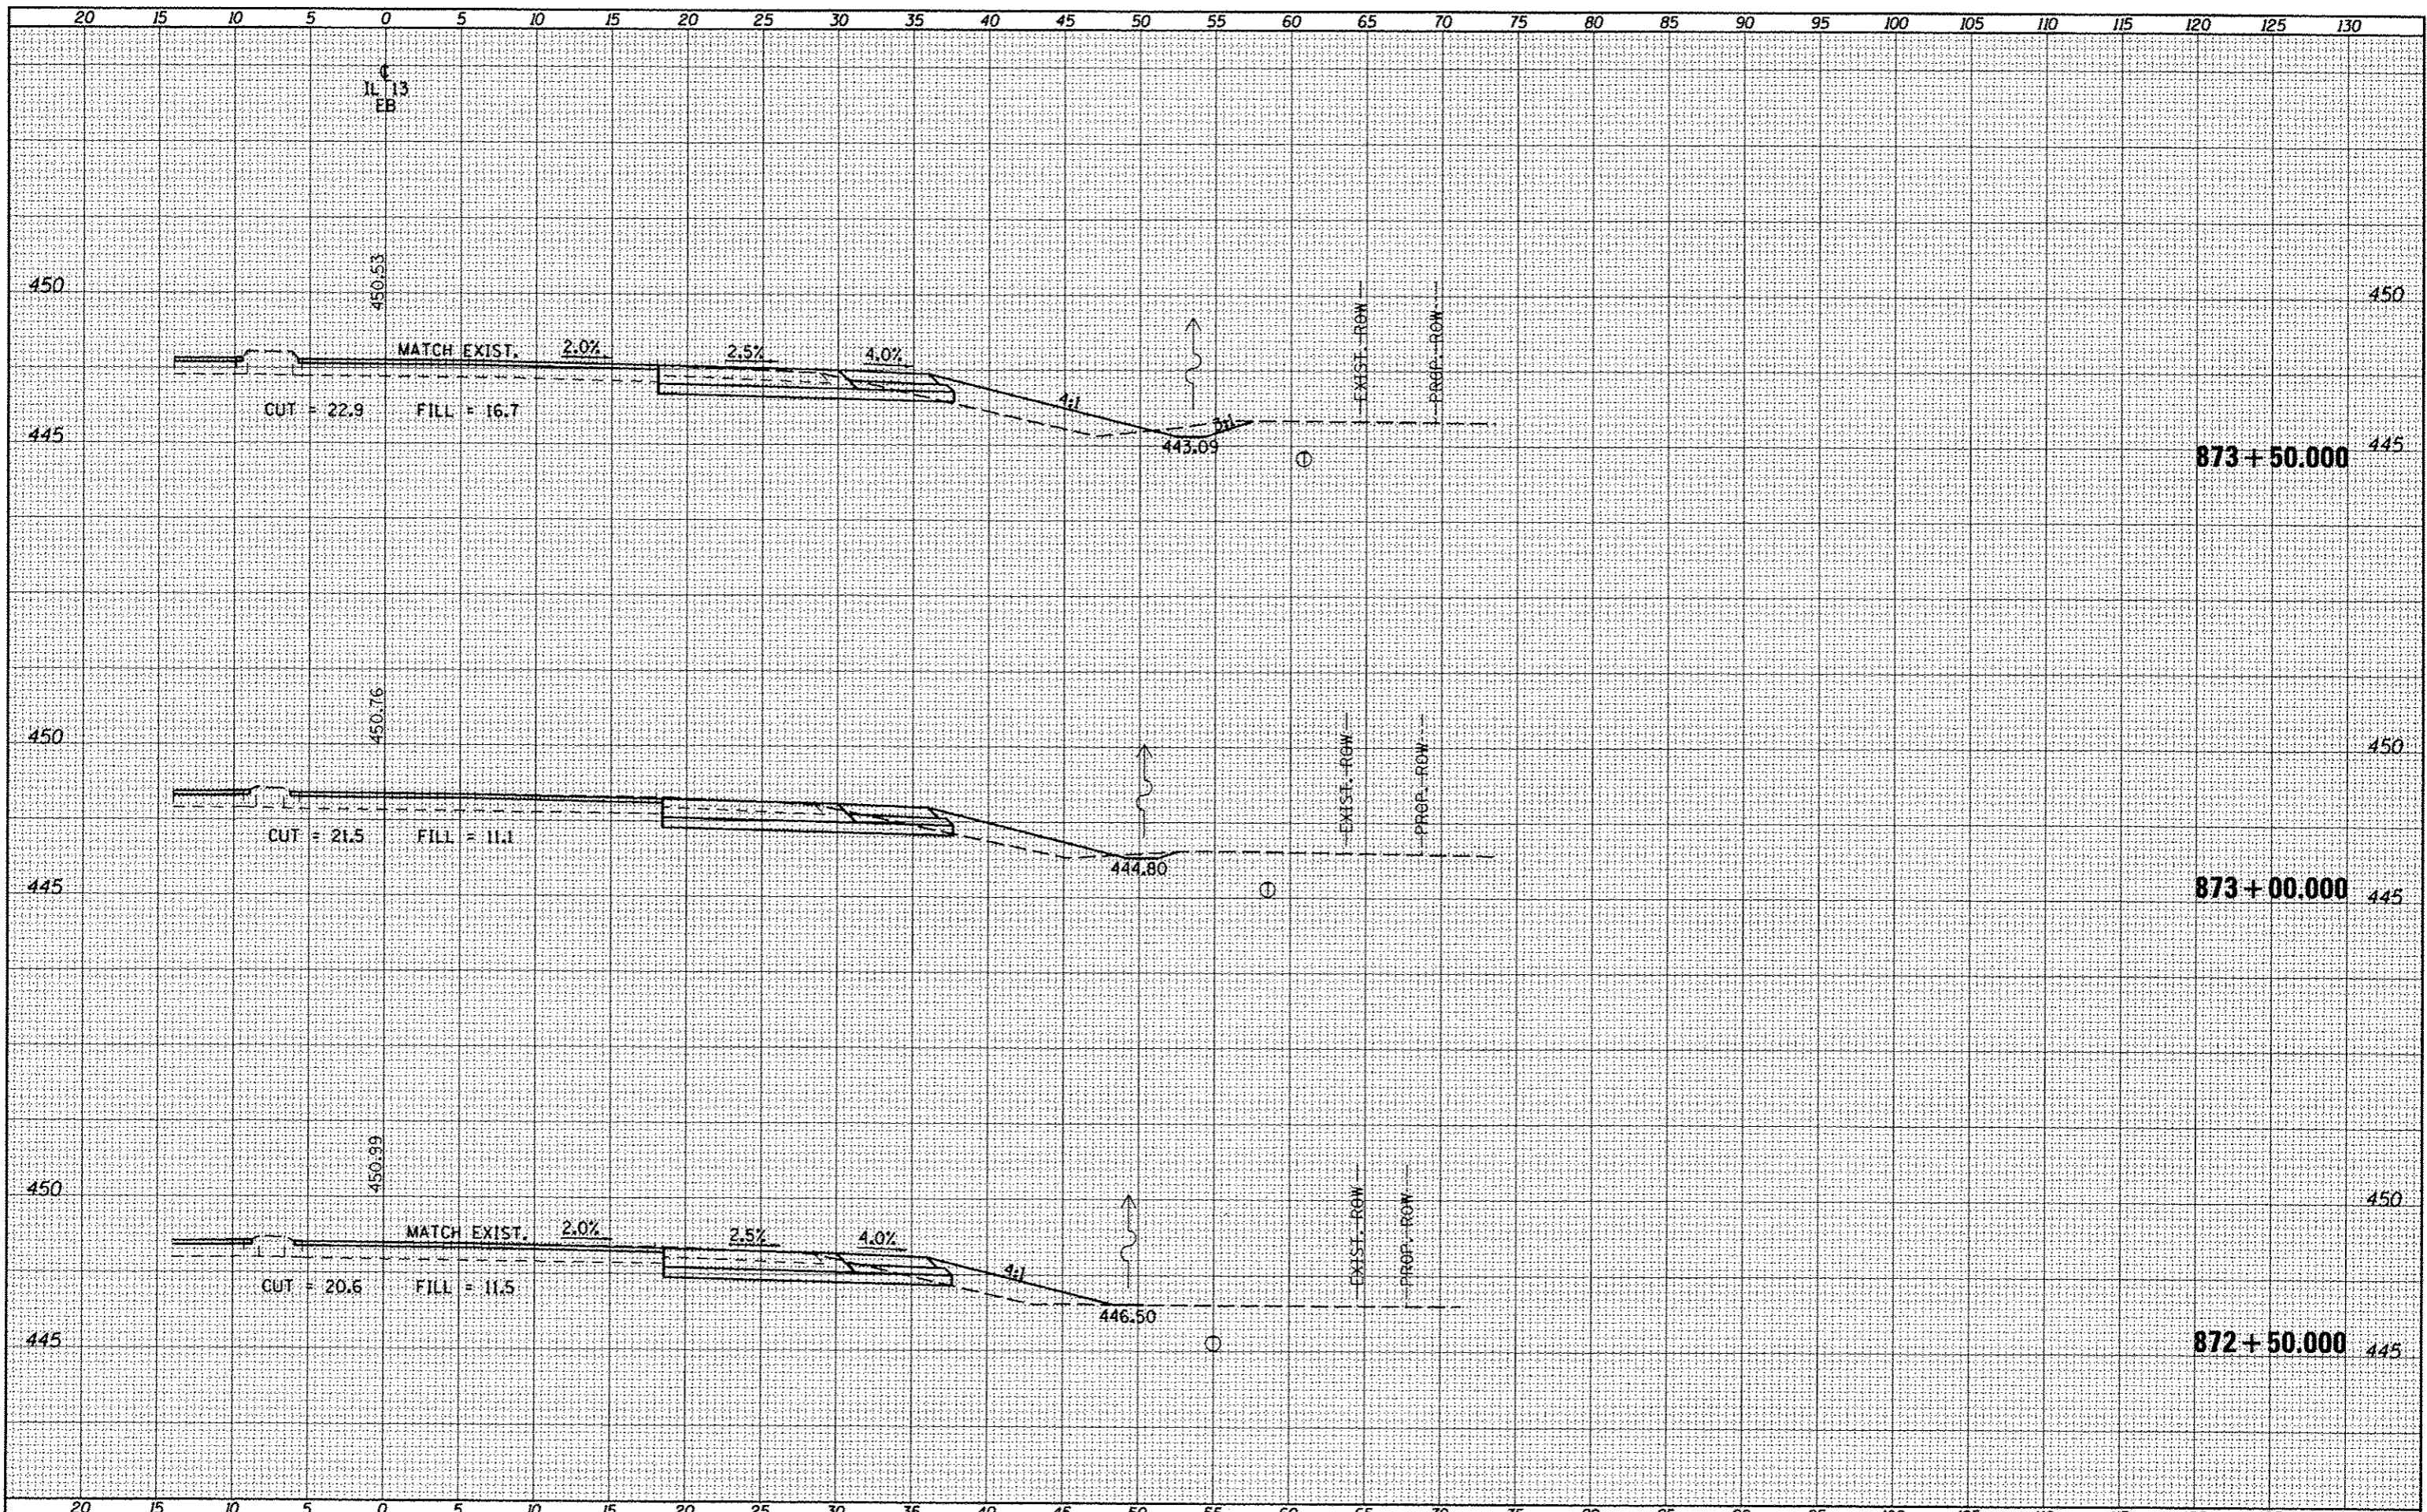

FILE NAME =	USER NAME = USER	DESIGNED -	REVISER -	<b>STATE OF ILLINOIS</b> <b>DEPARTMENT OF TRANSPORTATION</b>	<b>CROSS SECTIONS - IL 13 EASTBOUND</b>	F.A.P. RTE.	SECTION	COUNTY	TOTAL SHEETS	SHEET NO.
c:\pwork\pwork\kell\jkd\08104451\78203-ah-1	ea.dgn	DRAWN -	REVISER -			331	(1X-1R-5,RS-3,N-5,TS-4	WILLIAMSON	288	163
PLOT SCALE = 1/8"=1'-0"		CHECKED -	REVISER -			CONTRACT NO. 78203				
PLOT DATE = 5/11/2012		DATE -	REVISER -			ILLINOIS FED. AID PROJECT				