


DATE	
BY	
REVISIONS	
NO.	
DATE	
BY	
REVISIONS	
NO.	
DATE	
BY	
REVISIONS	
NO.	

DATE	
BY	
REVISIONS	
NO.	
DATE	
BY	
REVISIONS	
NO.	
DATE	
BY	
REVISIONS	
NO.	

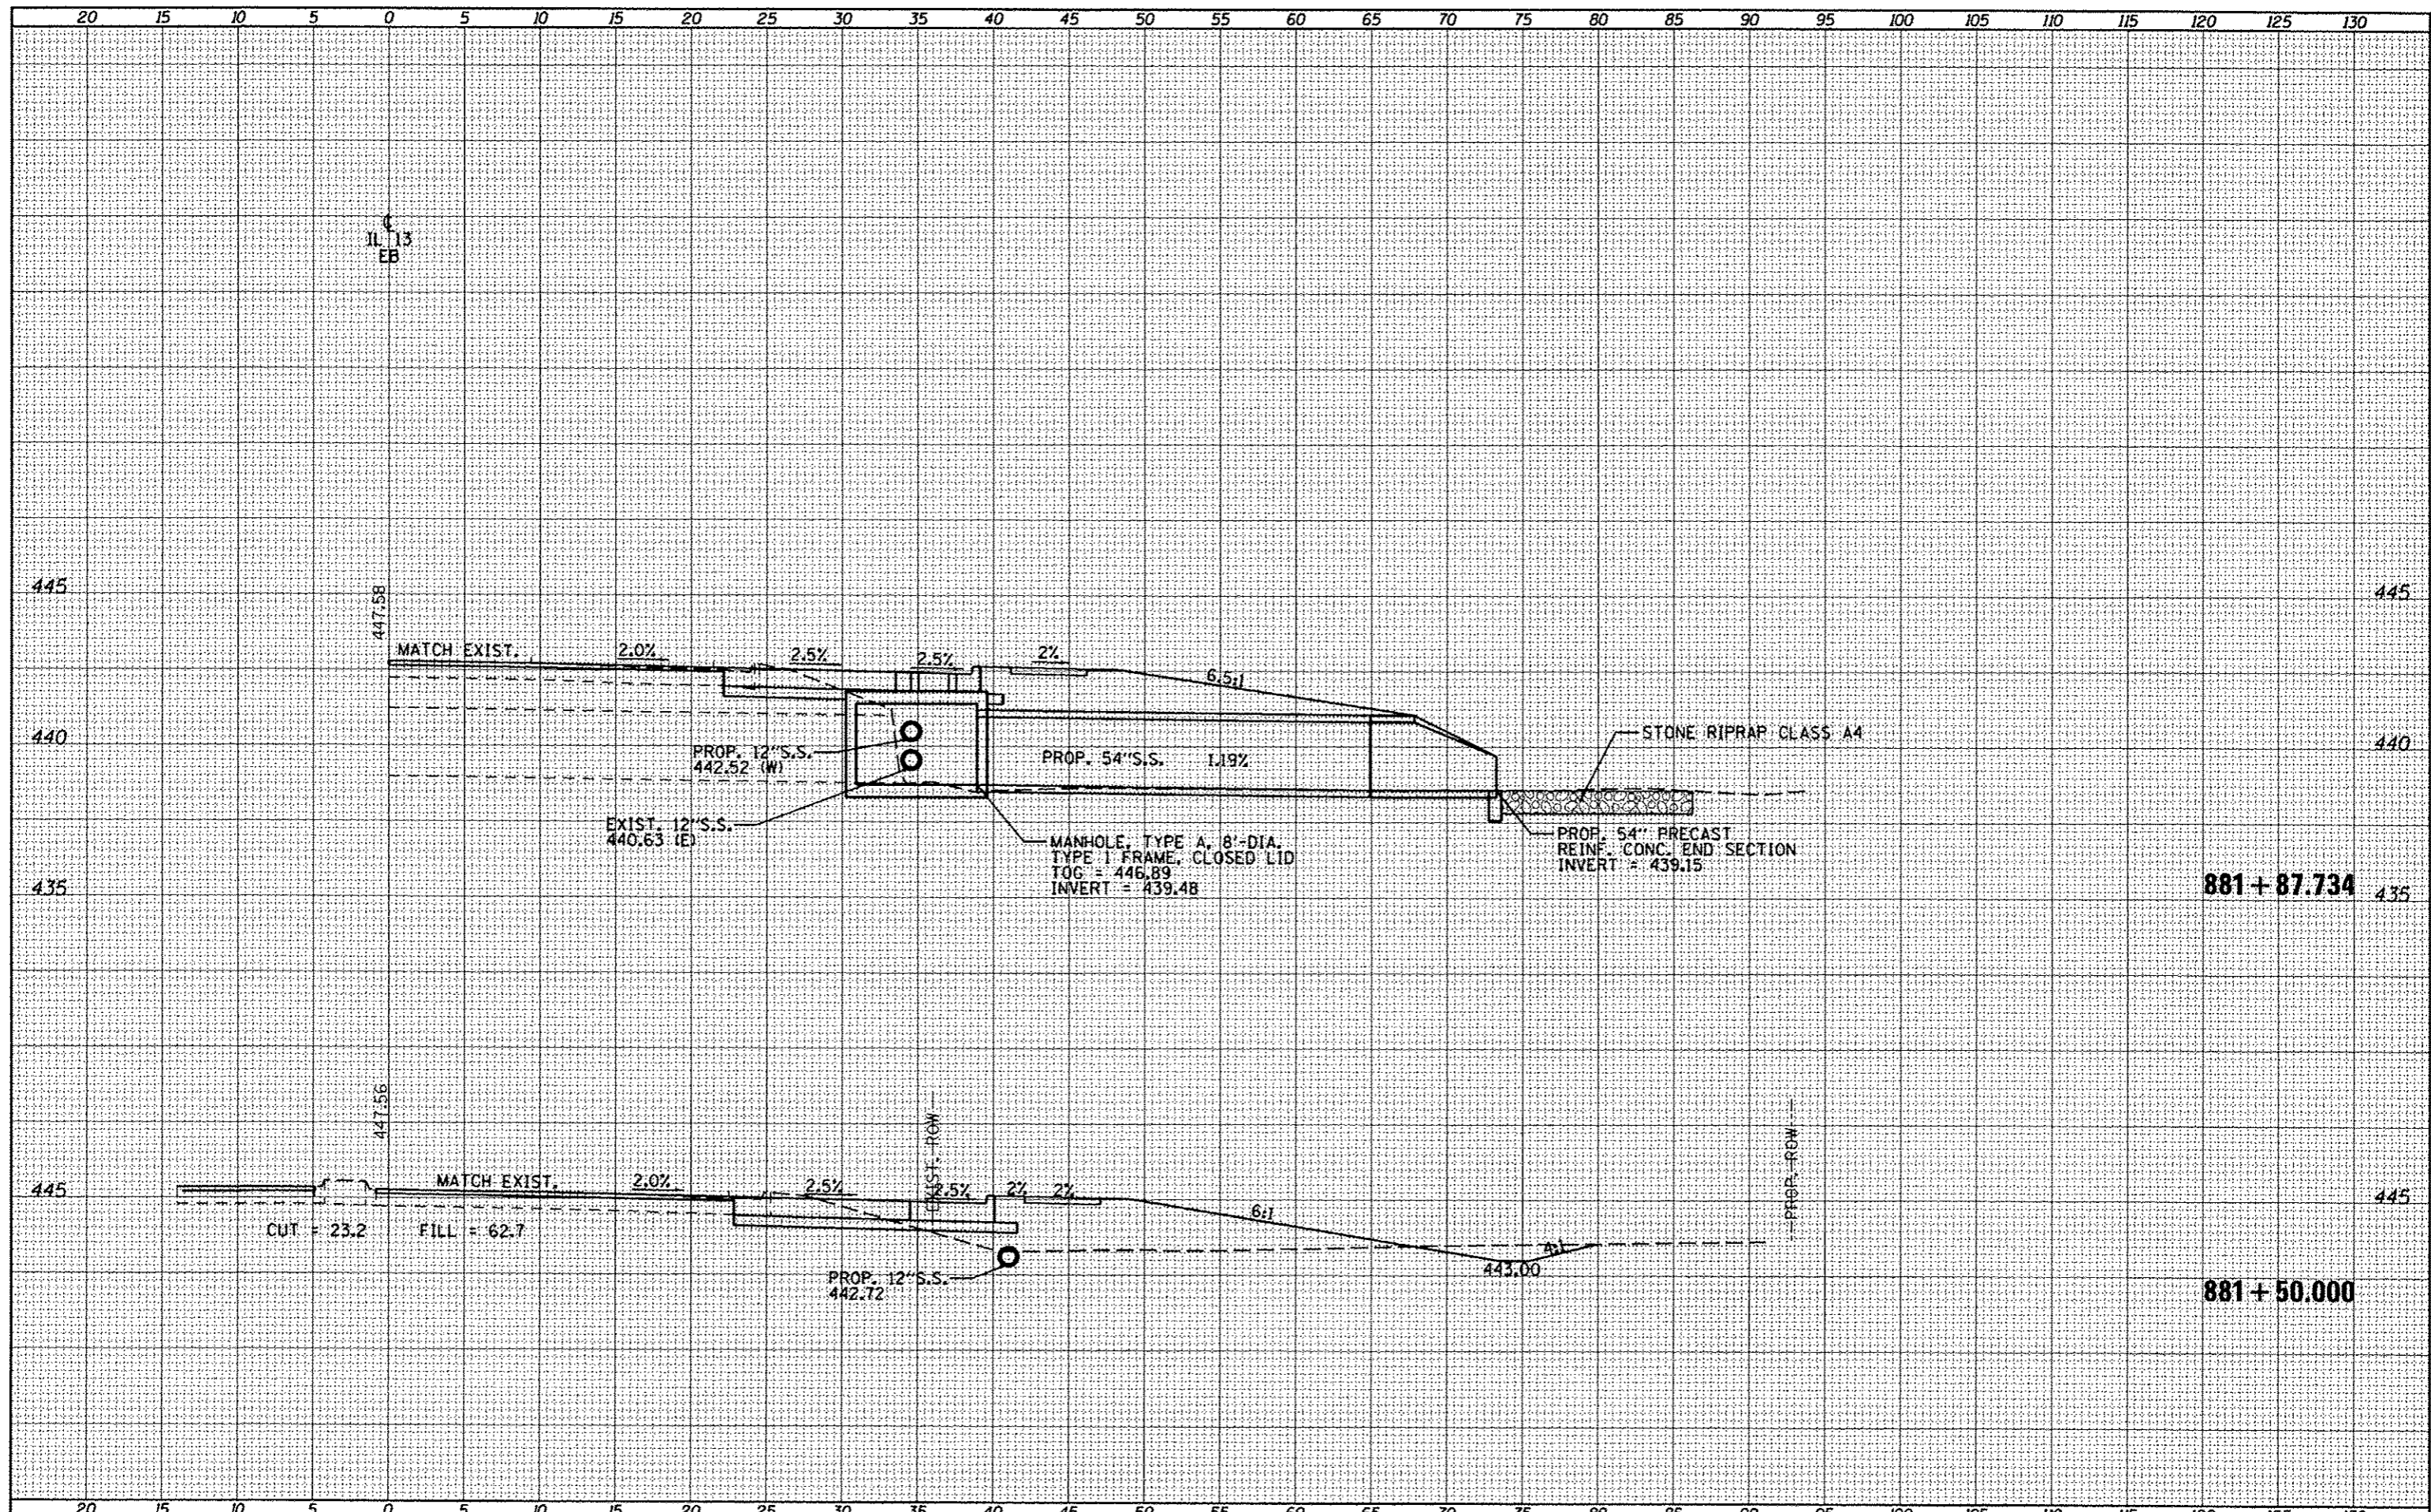

FILE NAME = c:\pwwork\pwwork\wileykd\2010445\178283\sh-t-1.dgn
 USER NAME = #USER#
 PLOT SCALE = 18.0000' / 1" = 18000
 PLOT DATE = 5/11/2012

DESIGNED -	REVISED -
DRAWN -	REVISED -
CHECKED -	REVISED -
DATE -	REVISED -

STATE OF ILLINOIS
DEPARTMENT OF TRANSPORTATION

CROSS SECTIONS - IL 13 EASTBOUND
 SCALE: SHEET OF SHEETS STA. 881+50.000 TO STA. 881+87.734

F.A.P. RTE.	SECTION	COUNTY	TOTAL SHEETS	SHEET NO.
331	(1X-1)R-5,R5-3,N-5,TS-4	WILLIAMSON	288	170
				CONTRACT NO. 78203
ILLINOIS FED. AID PROJECT				