


DATE	
BY	
FINISHED	
SURVEY	
PLOTTED	
NOTE BOOK	
TEMPLATE	
AREAS CHECKED	

DATE	
BY	
ORIGINAL	
SURVEY	
PLOTTED	
NOTE BOOK	
TEMPLATE	
AREAS CHECKED	

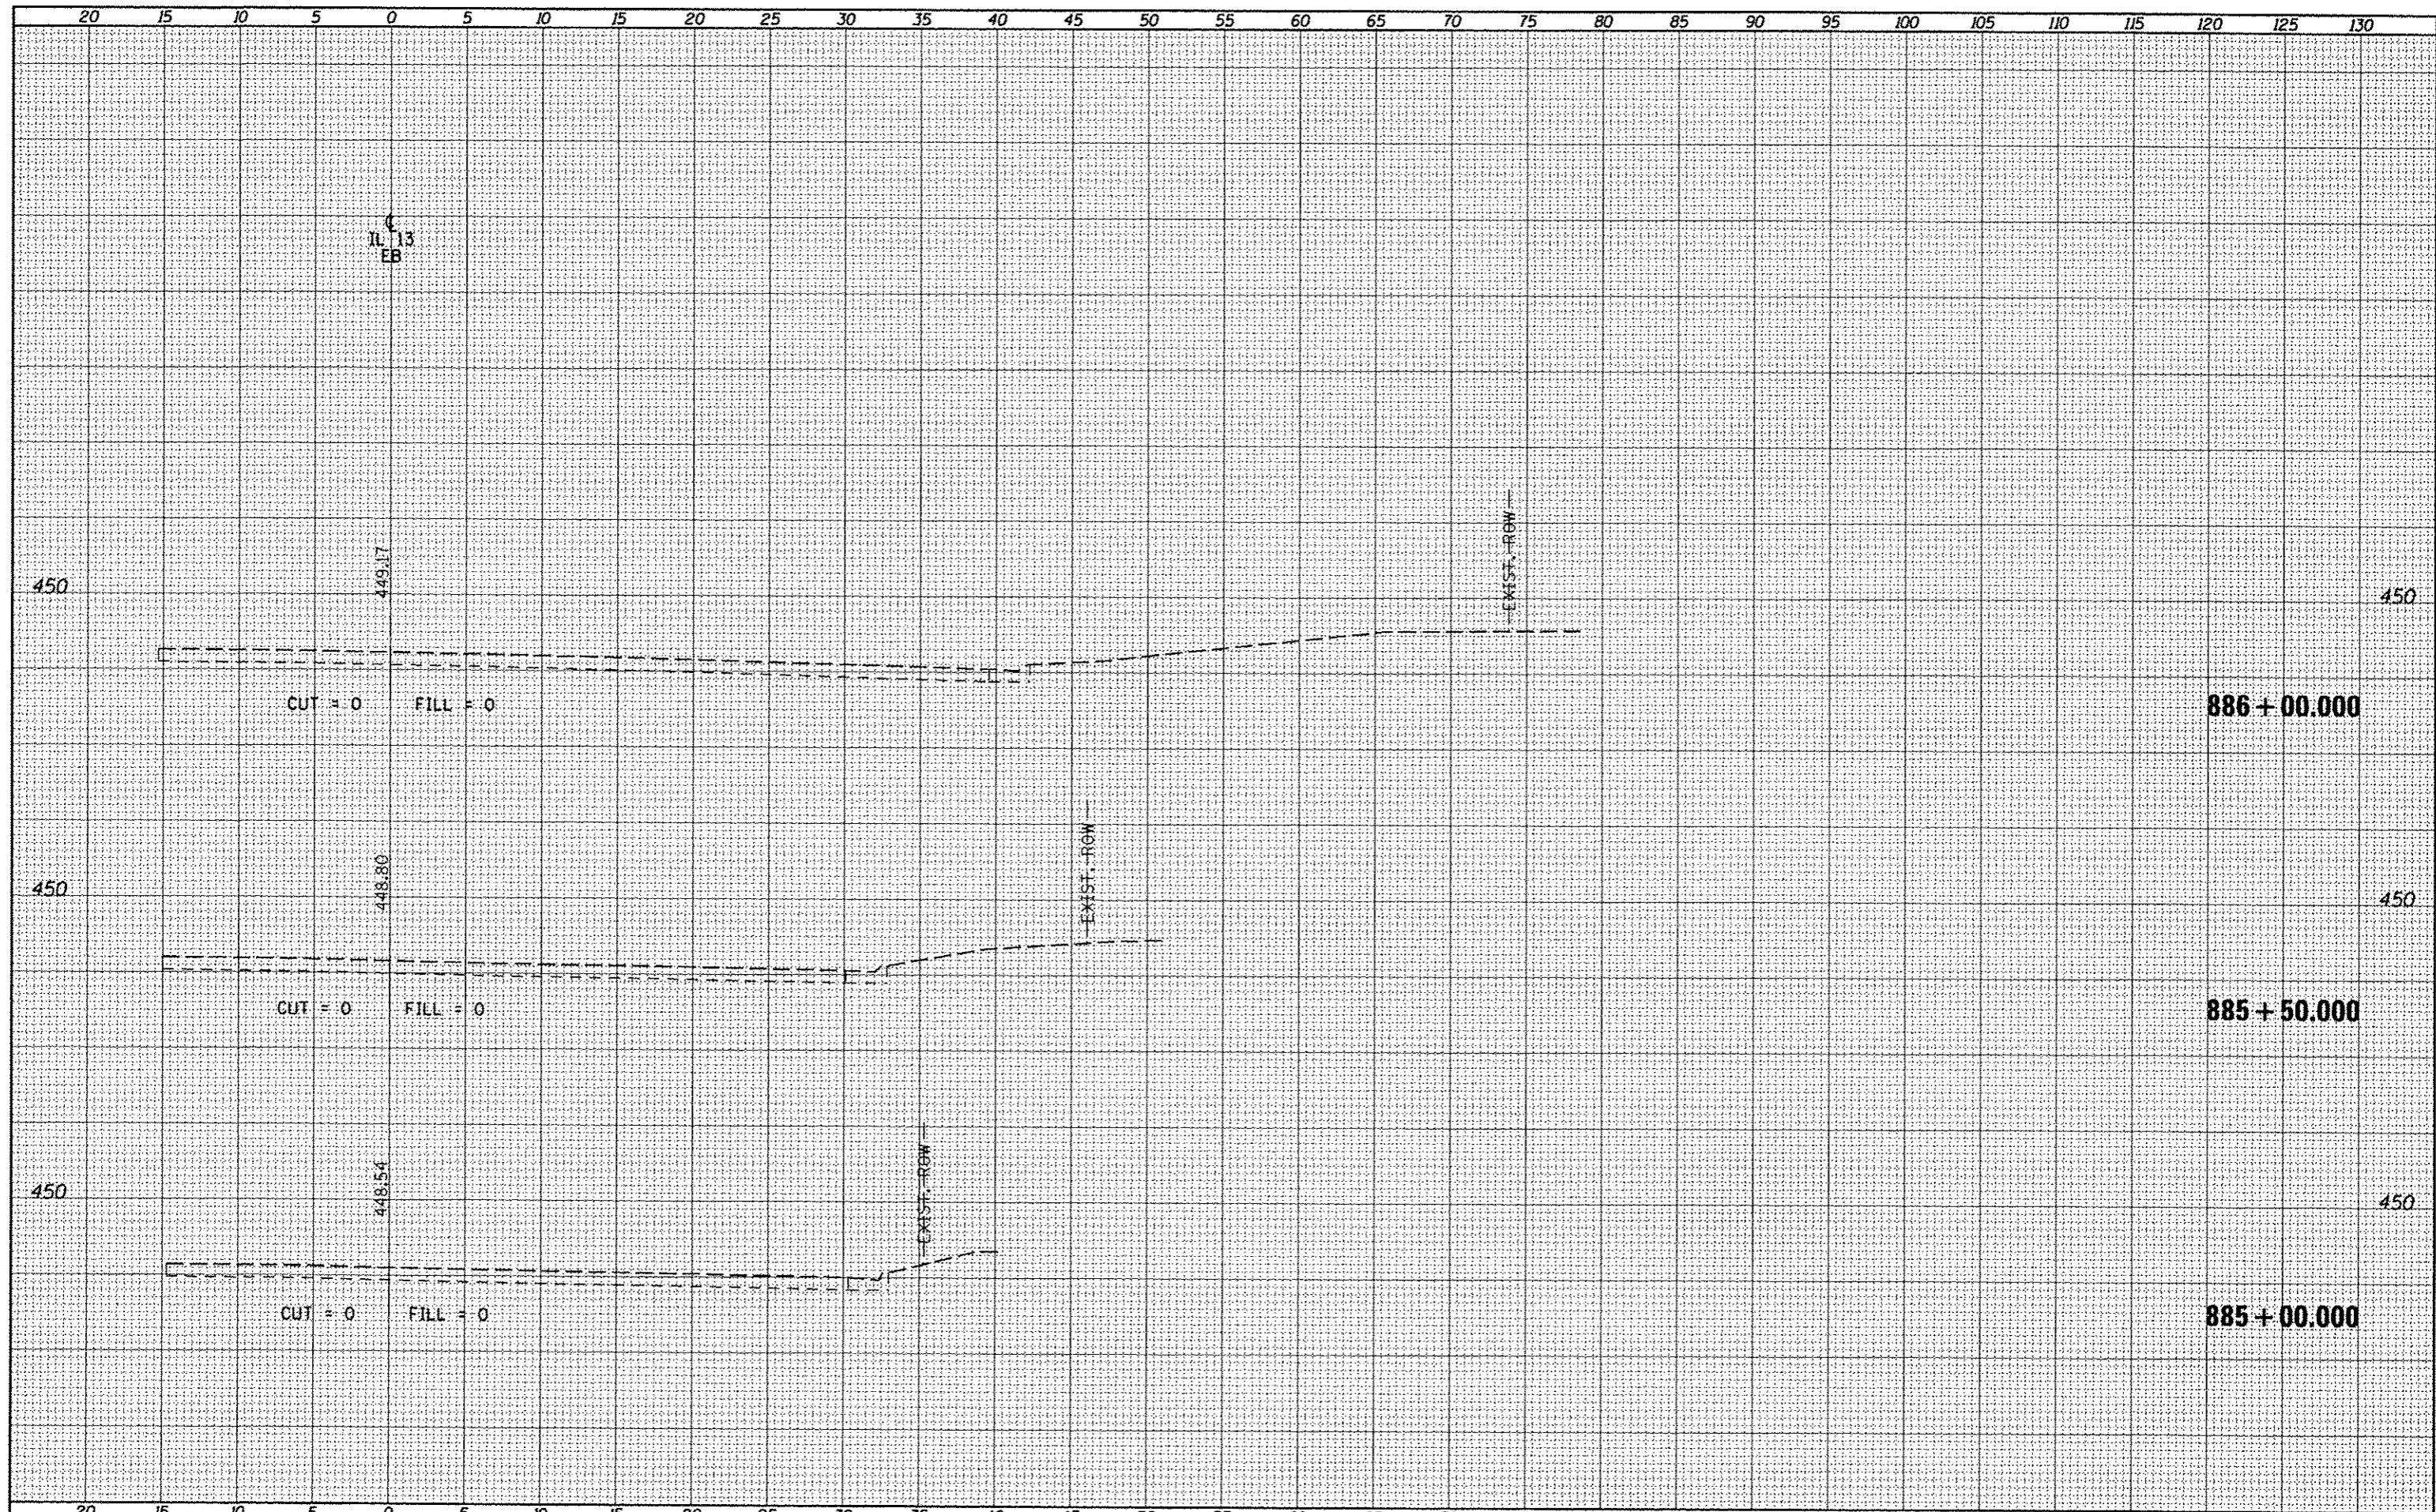

FILE NAME =	USER NAME = #USER#	DESIGNED -	REVISED -	<b>STATE OF ILLINOIS</b> <b>DEPARTMENT OF TRANSPORTATION</b>	<b>CROSS SECTIONS - IL 13 EASTBOUND</b>		F.A.P. RTE.	SECTION	COUNTY	TOTAL SHEETS	SHEET NO.
c:\pwork\puidot\kellykd\818445\178203-sh1.dgn		DRAWN -	REVISED -		331	(1X-1R-5,RS-3,N-5,TS-4)	WILLIAMSON	288	173		
PLOT SCALE = 18,0000' / in.		CHECKED -	REVISED -		SCALE: SHEET OF SHEETS STA. 885+00.000 TO STA. 886+00.000		CONTRACT NO. 78203		ILLINOIS FED. AID PROJECT		
PLOT DATE = 5/11/2012		DATE -	REVISED -								