


BY	DATE
SAVED	
PLOTTED	
NOTE BOOK	
AREAS CHECKED	

BY	DATE
SAVED	
PLOTTED	
NOTE BOOK	
AREAS CHECKED	

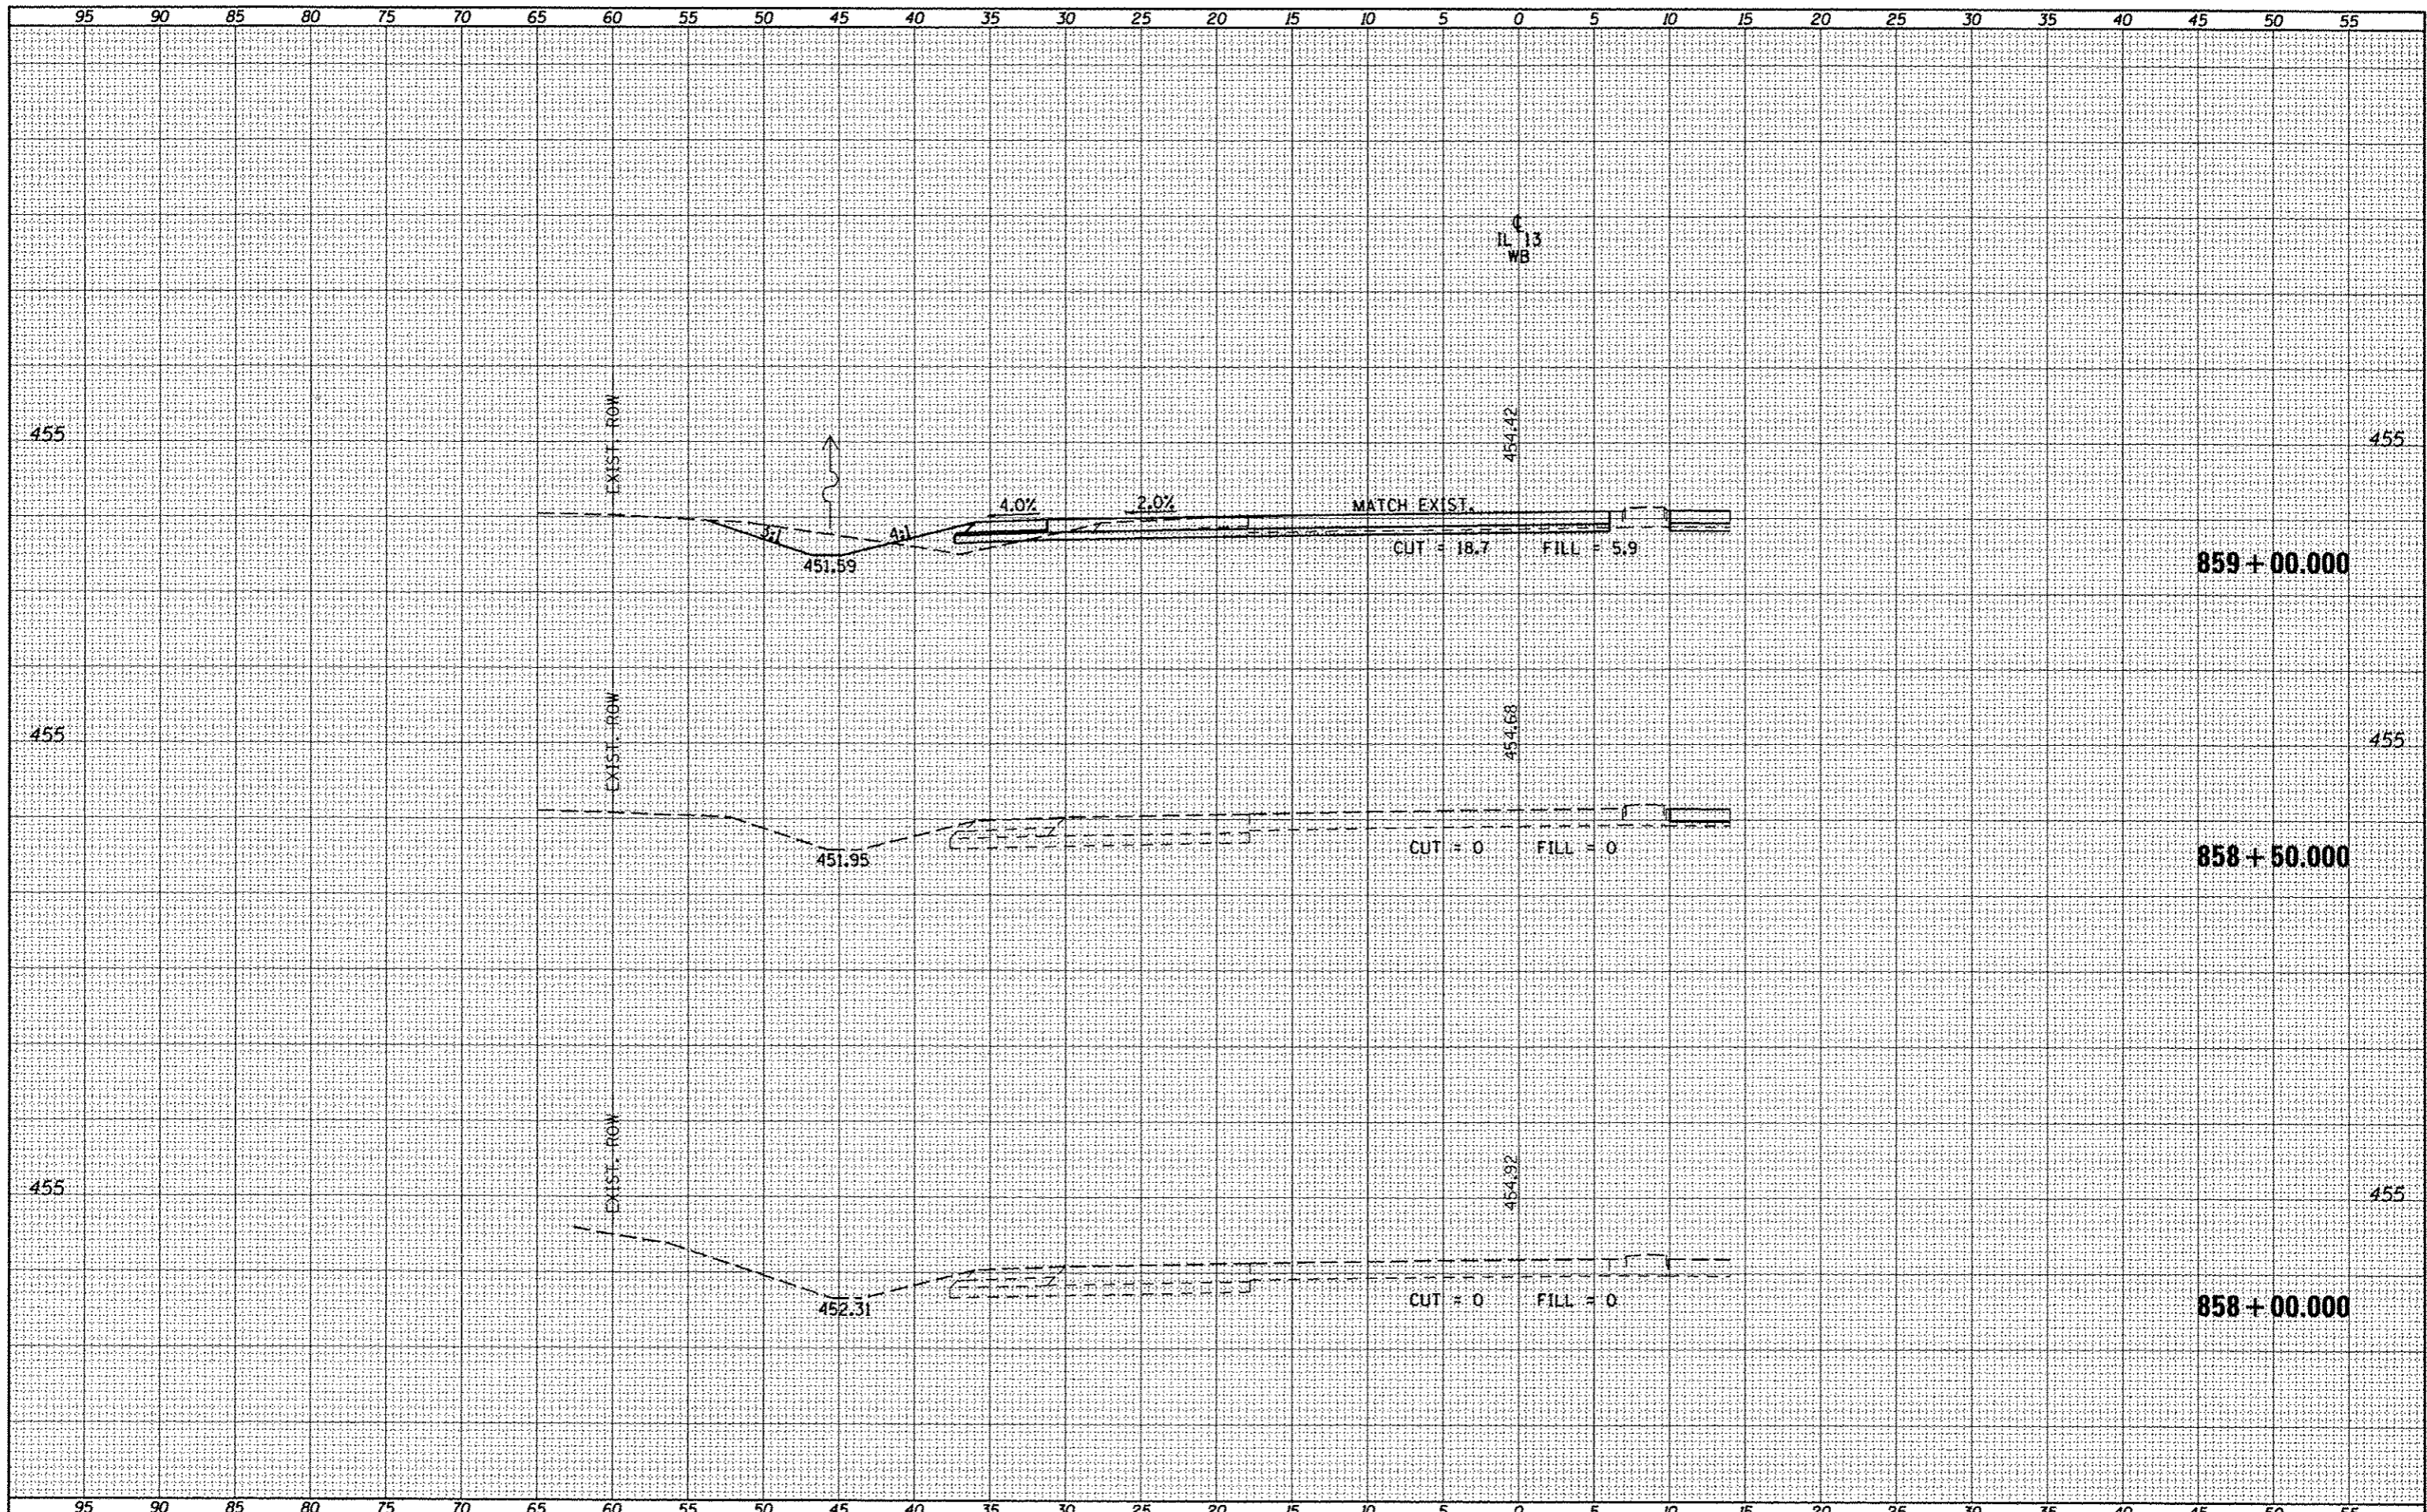

FILE NAME :	USER NAME :	DESIGNED -	REVISED -	STATE OF ILLINOIS DEPARTMENT OF TRANSPORTATION	CROSS SECTIONS - IL 13 WESTBOUND	F.A.P. RIE.	SECTION	COUNTY	TOTAL SHEETS	SHEET NO.
or:\pvt\work\p1\dot\k\collay\kd\08184451\78283-ahz-1.dgn		DRAWN -	REVISED -			331	11X-11R-5,RS-3,N-5,TS-4	WILLIAMSON	298	175
PLOT SCALE = 10.0000' / in.		CHECKED -	REVISED -			CONTRACT NO. 78203		ILLINOIS FED. AID PROJECT		
PLOT DATE = 5/11/2012		DATE -	REVISED -			SCALE:	SHEET OF SHEETS	STA. 858+00.000 TO STA. 859+00.000		