


DATE	
BY	
FINAL SURVEY	
SAVED SURVEY	
NOTE BOOK	
NO.	

DATE	
BY	
ORIGINAL SURVEY	
SAVED SURVEY	
NOTE BOOK	
NO.	

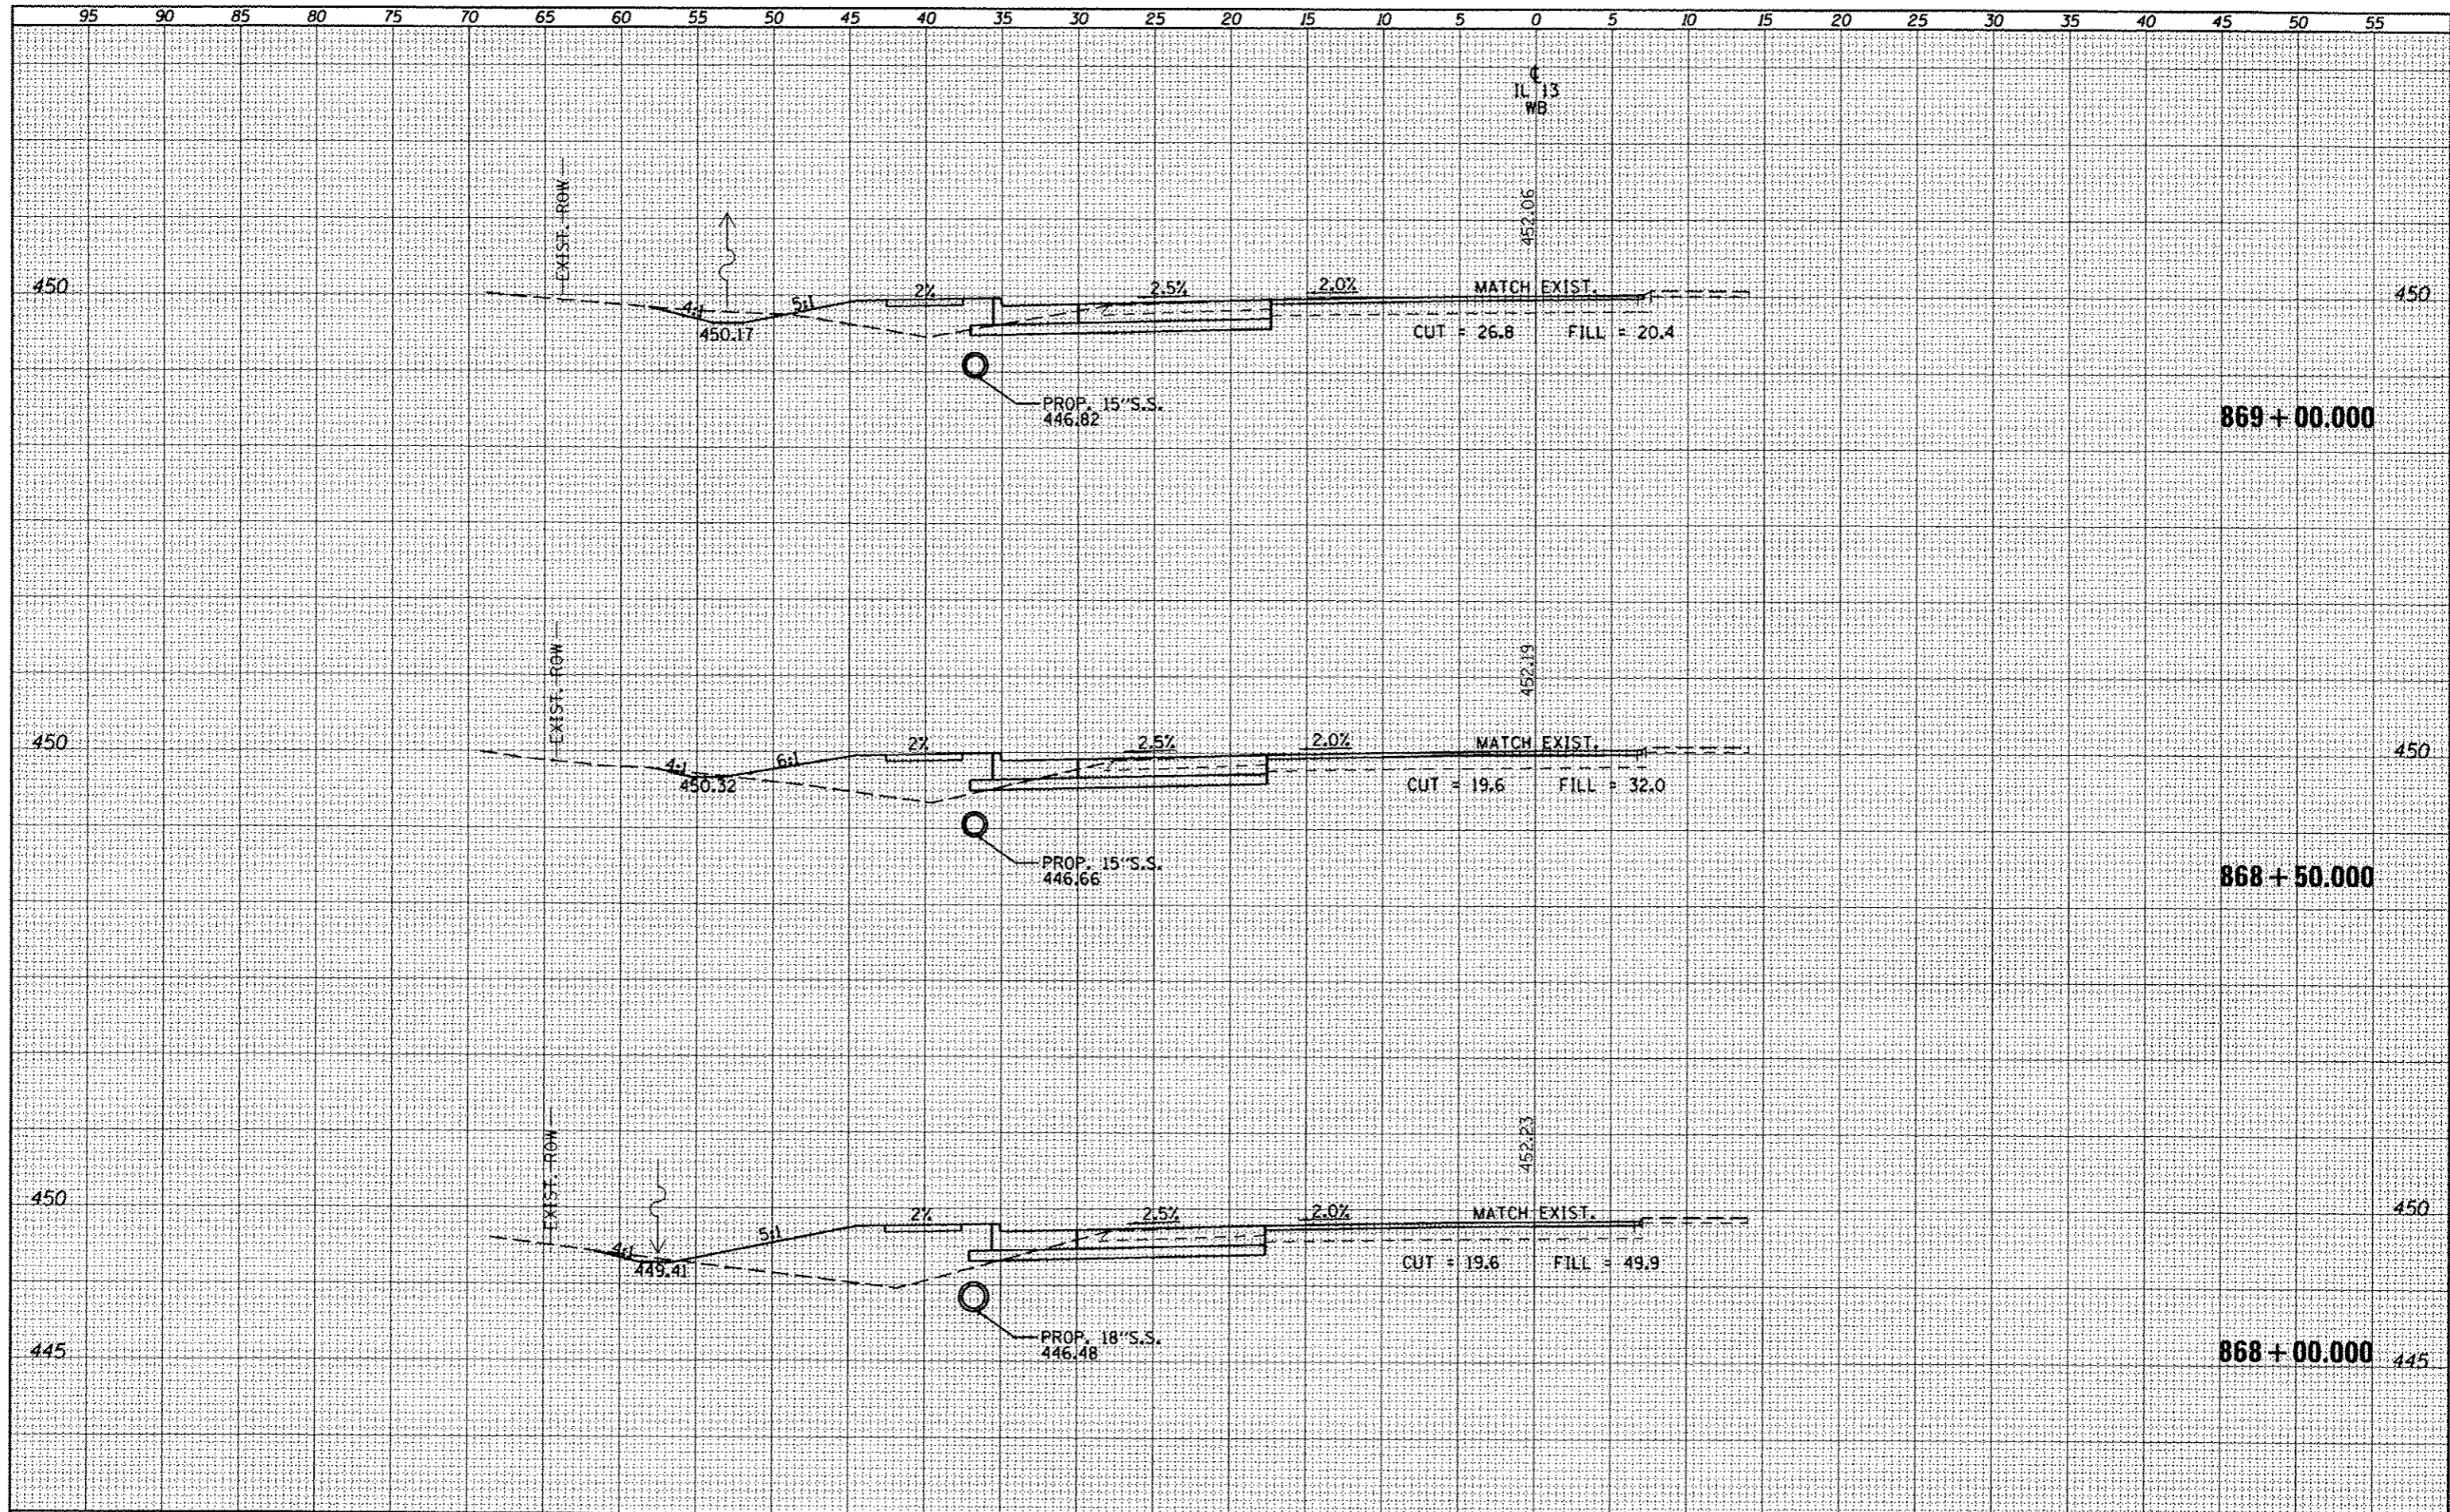

FILE NAME =	USER NAME = #UGER*	DESIGNED -	REVISED -	STATE OF ILLINOIS DEPARTMENT OF TRANSPORTATION	CROSS SECTIONS - IL 13 WESTBOUND	F.A.P. RTE.	SECTION	COUNTY	TOTAL SHEETS	SHEET NO.	
or:\pvc\work\p1r\d04\kell\jkd\010445\78203-sht-1.dgn		DRAWN -	REVISED -			331	ILX-10R-5,RS-3,N-5,TS-4	WILLIAMSON	208	184	
PLT SCALE = 10,0000 / in.		CHECKED -	REVISED -			CONTRACT NO. 78203					
PLT DATE = 5/11/2012		DATE -	REVISED -			ILLINOIS FED. AID PROJECT					