


DATE	
BY	
EXEMPTED	
PLOTTED	
TEMP. FILE	
NOTE BOOK	
AREAS CHECKED	

DATE	
BY	
EXEMPTED	
PLOTTED	
TEMP. FILE	
NOTE BOOK	
AREAS CHECKED	

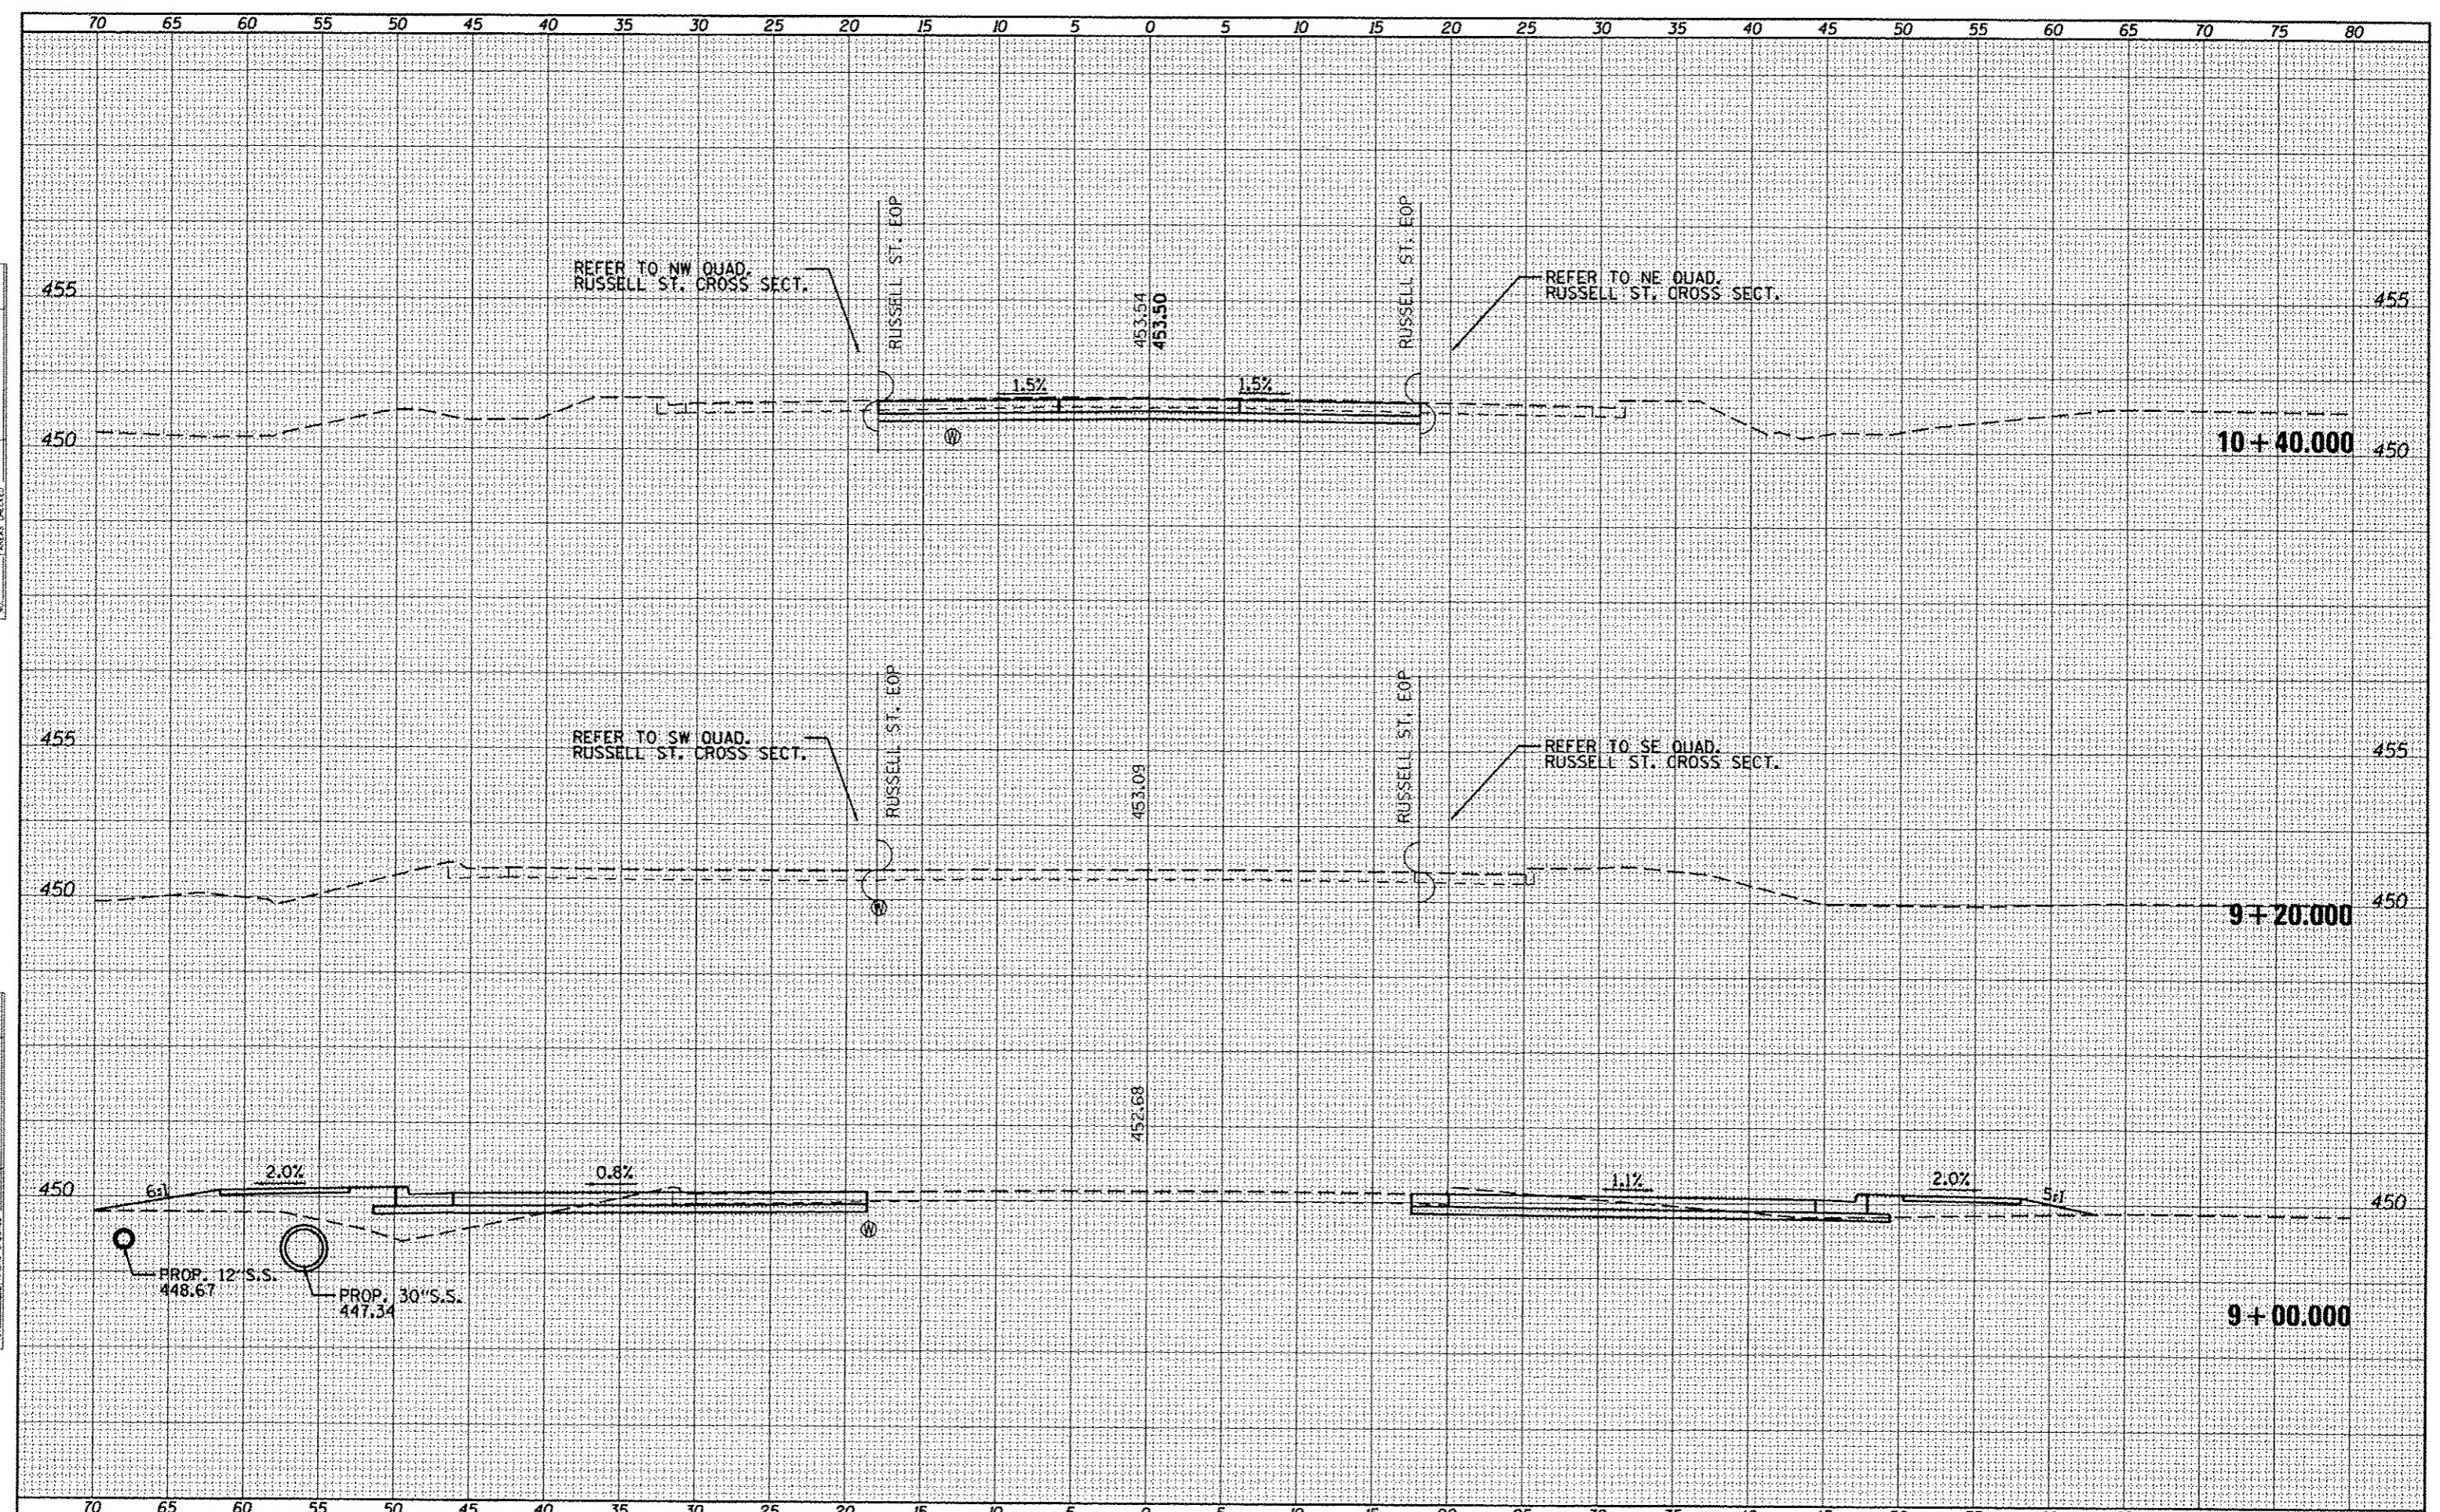

FILE NAME =	USER NAME = #USER#	DESIGNED -	REVISED -	F.A.P. RTE.	SECTION	COUNTY	TOTAL SHEETS	SHEET NO.	
ci\pwwork\pwwork\kellykd\0818445\1\78203-sht.dgn	Russ.dgn	DRAWN -	REVISED -	331	(1X-1R-5,RS-3,N-5,TS-4	WILLIAMSON	288	200	
	PLOT SCALE = 10.0000' / 1" =	CHECKED -	REVISED -	CONTRACT NO. 78203					
	PLOT DATE = 5/11/2012	DATE -	REVISED -	ILLINOIS FED. AID PROJECT					
STATE OF ILLINOIS DEPARTMENT OF TRANSPORTATION				CROSS SECTIONS - RUSSELL STREET				SCALE: SHEET OF SHEETS STA. 9+00.000 TO STA. 10+40.000	