


FINAL SURVEY	DATE
REVISIONS	
PLOTTED	
NOTE BOOK	
TEMP. AREAS	
AREAS CHECKED	

ORIGINAL SURVEY	DATE
REVISIONS	
PLOTTED	
NOTE BOOK	
TEMP. AREAS	
AREAS CHECKED	

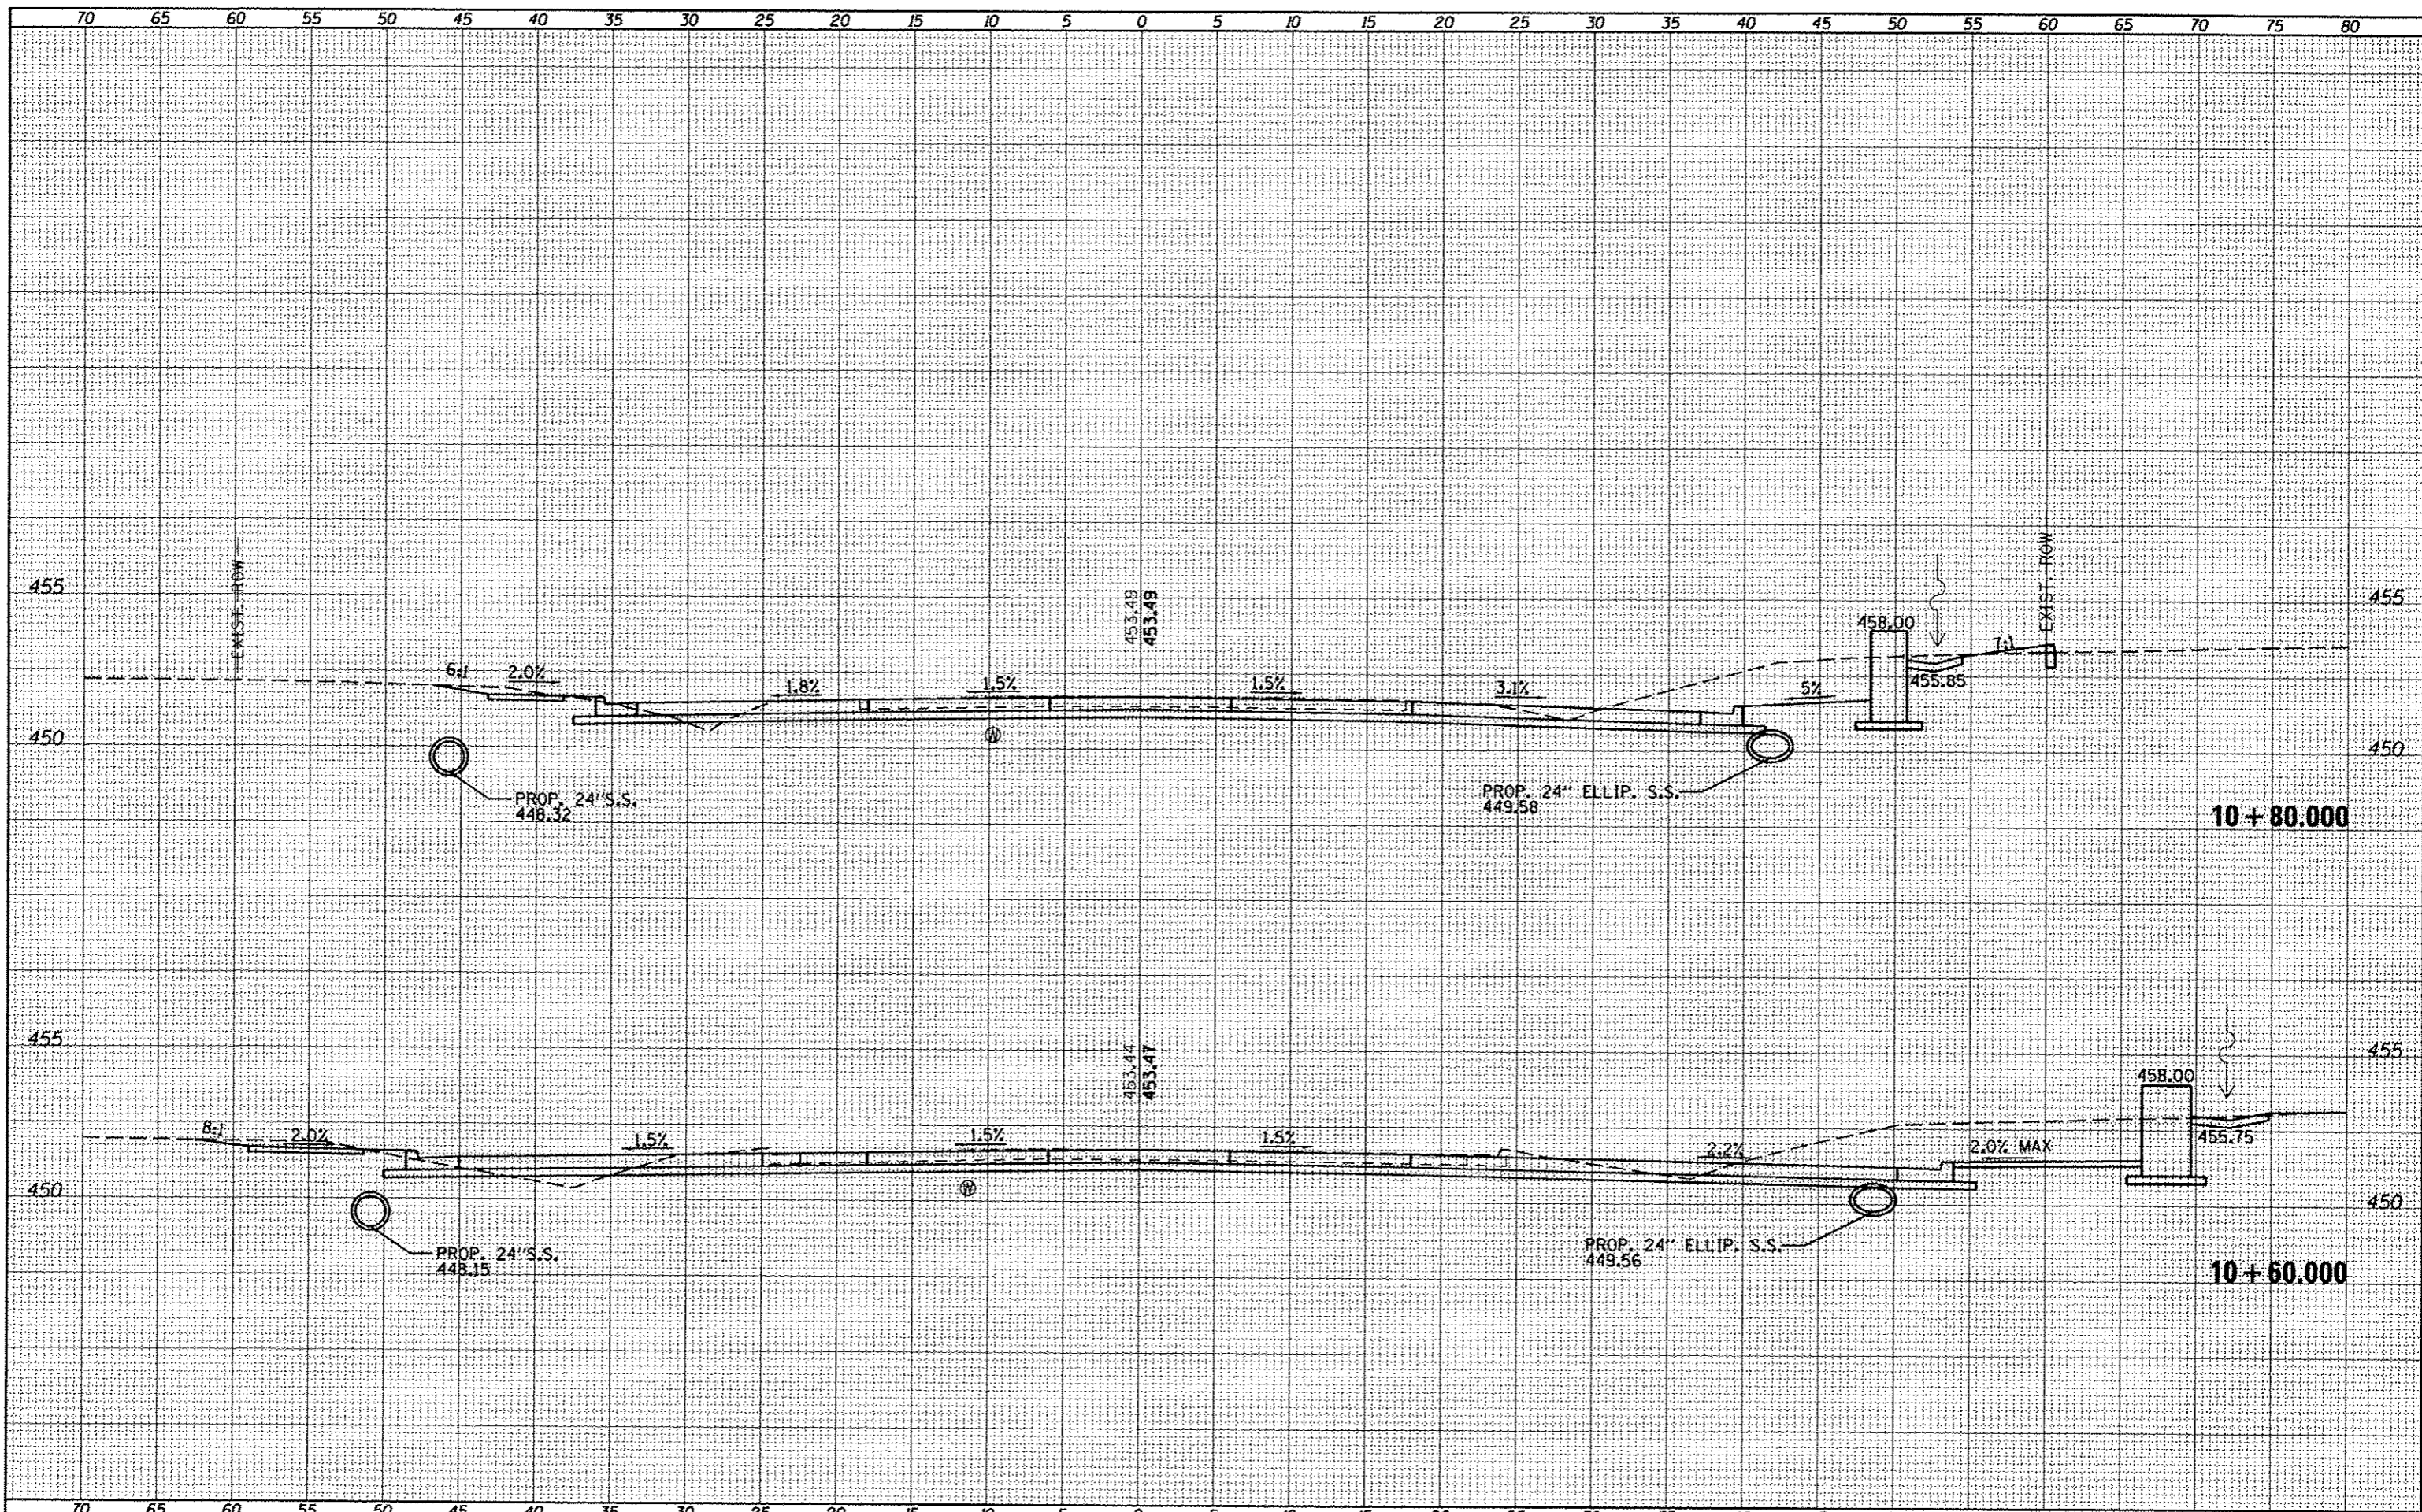

FILE NAME =	USER NAME = *USER*	DESIGNED -	REVISED -	STATE OF ILLINOIS DEPARTMENT OF TRANSPORTATION	CROSS SECTIONS - RUSSELL STREET	F.A.P. RTE.	SECTION	COUNTY	TOTAL SHEETS	SHEET NO.	
ci:\pw\work\pwidot\kellykd\0184491\78203-sht-	-Russ.dgn	DRAWN -	REVISED -			331	(IX-1R-5,RS-3,N-5,TS-4	WILLIAMSON	288	201	
PLOT SCALE = 10.0000' / in.		CHECKED -	REVISED -			CONTRACT NO. 78203					
PLOT DATE = 5/11/2012		DATE -	REVISED -			ILLINOIS FED. AID PROJECT					
SCALE:					SHEET OF SHEETS STA. 10+60.00 TO STA. 10+80.00						