


FINAL SHEET	DATE
SAVED	BY
PLOTTED	
NOTE BOOK	
NO.	

ORIGINAL SHEET	DATE
SAVED	BY
PLOTTED	
NOTE BOOK	
NO.	

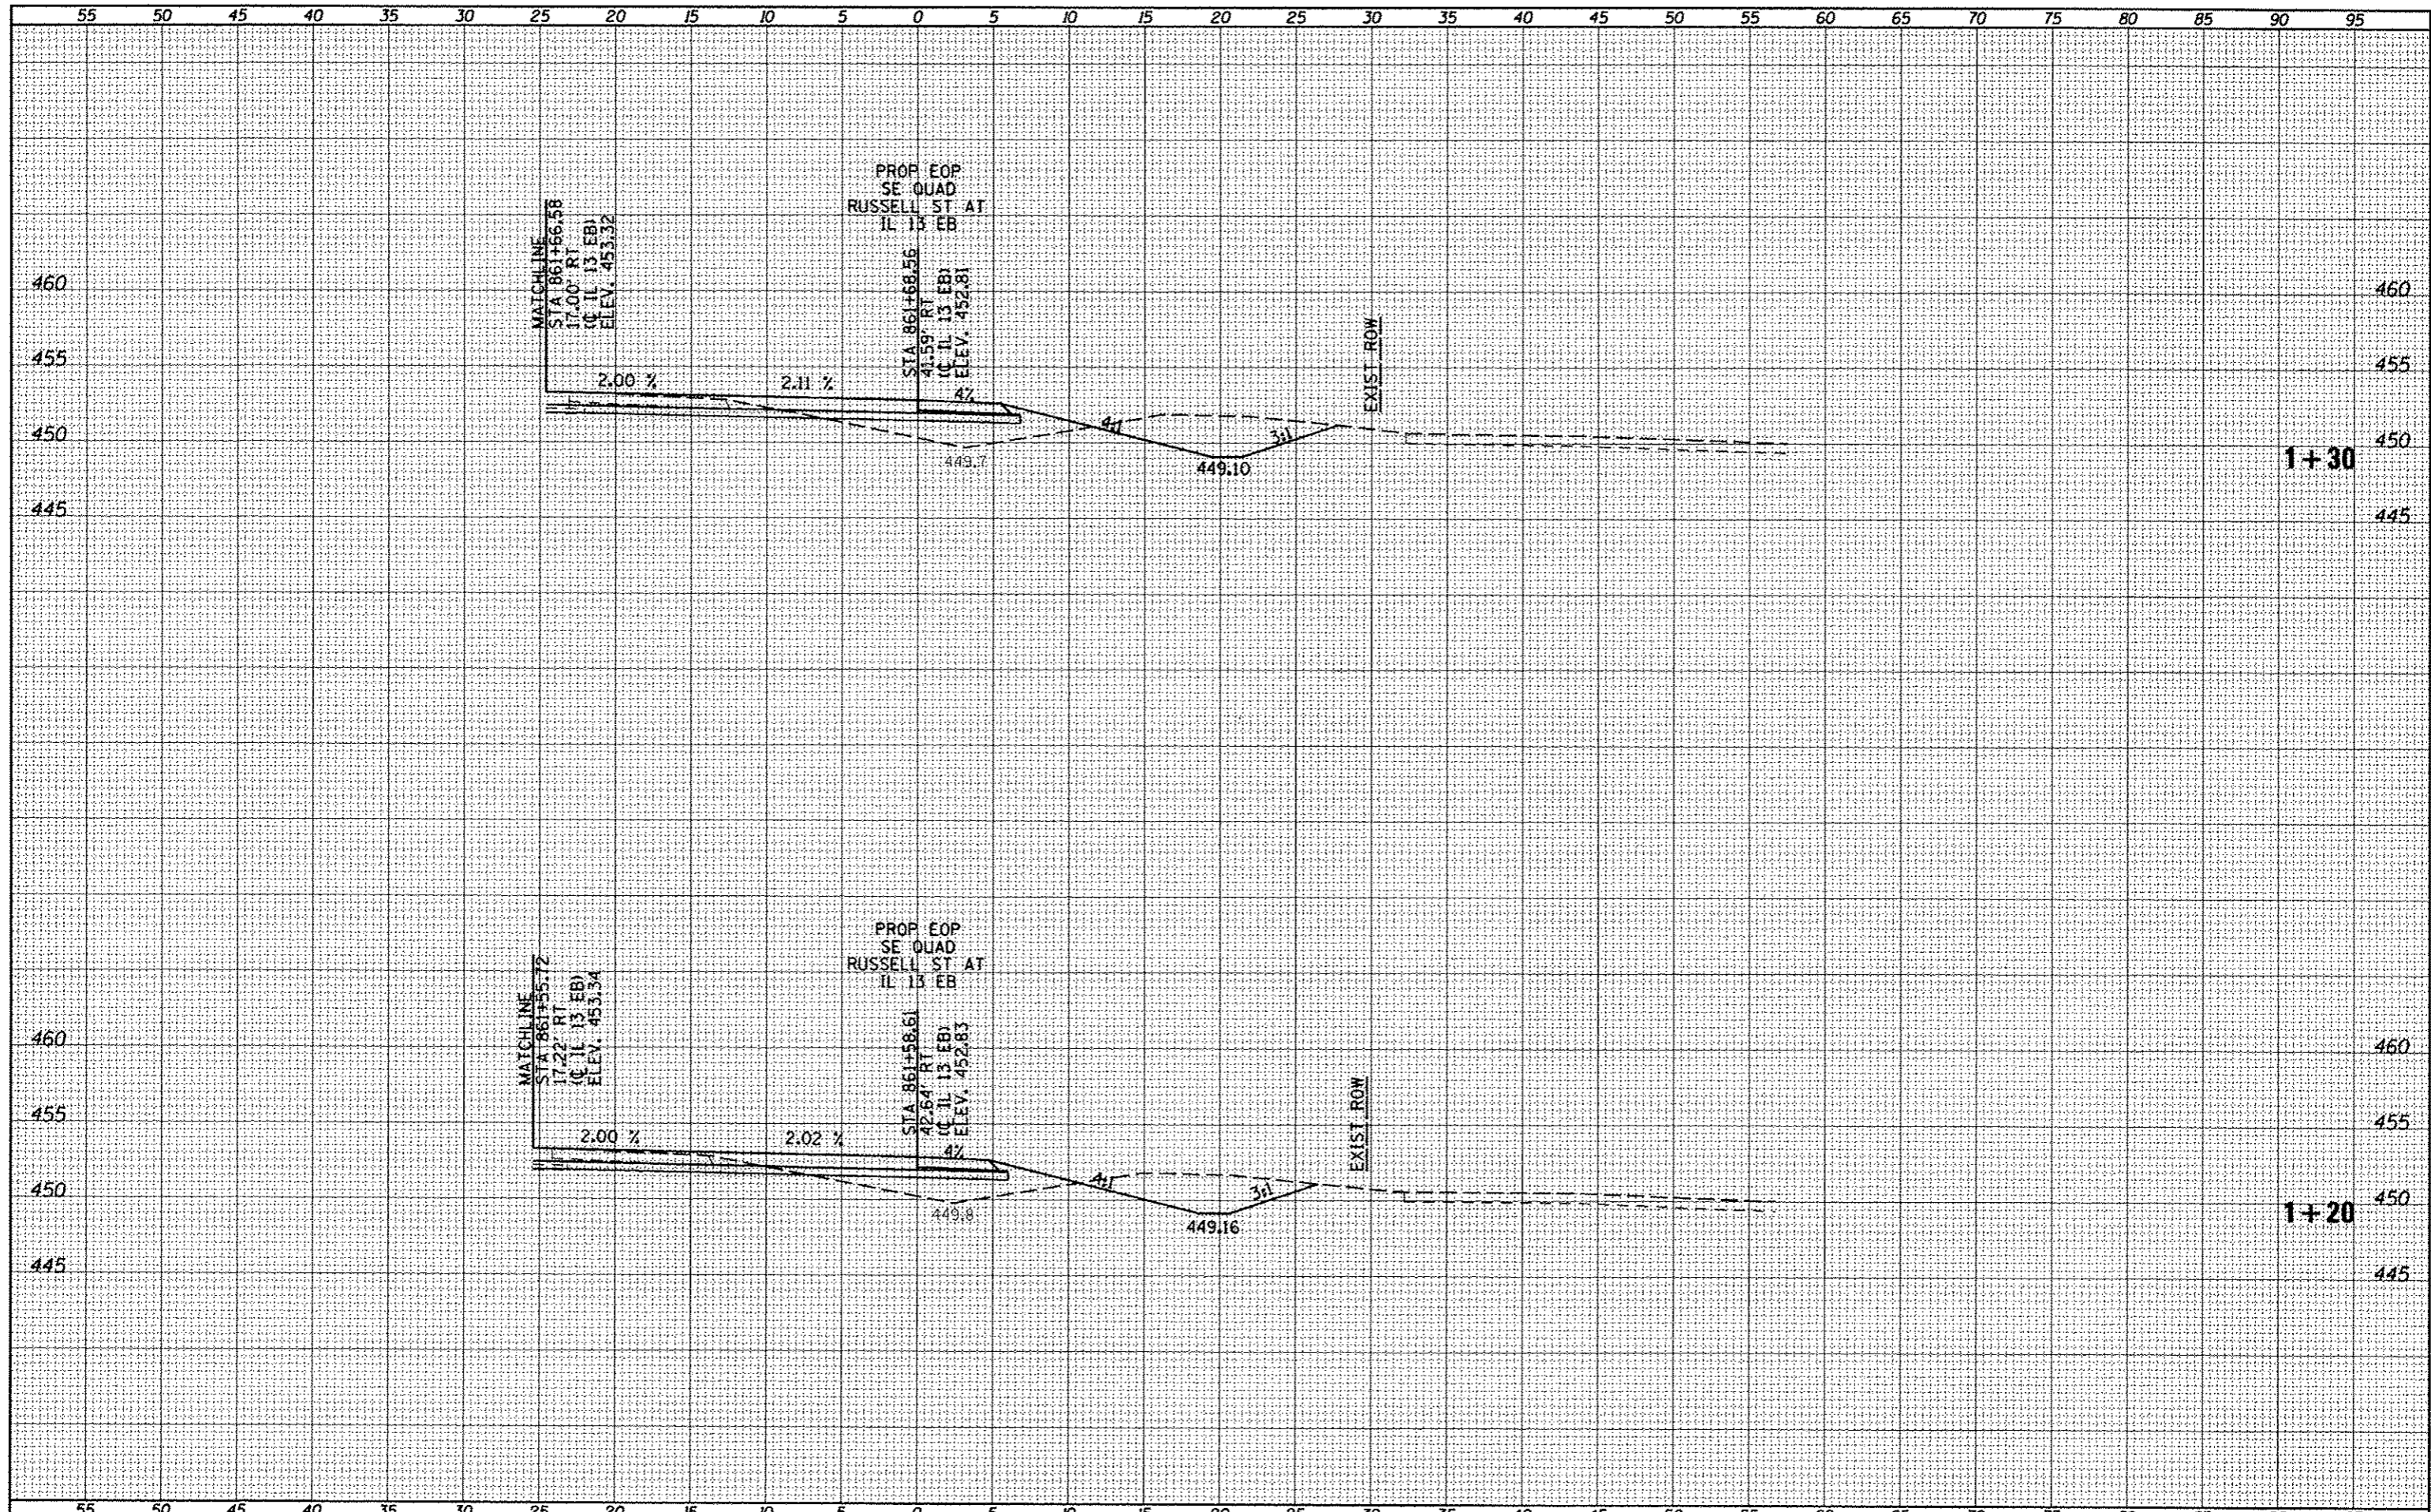

FILE NAME :	USER NAME :	DESIGNED :	REVISED :	STATE OF ILLINOIS DEPARTMENT OF TRANSPORTATION	RUSSELL ST SOUTHEAST QUADRANT CROSS SECTIONS	F.A.P. RTE.	SECTION	COUNTY	TOTAL SHEETS	SHEET NO.
g:\pwwork\pwwork\kelly\d0184451\78203-sht-	RussQUAD5.dgn	DRAWN :	REVISED :			331	(IX-10R-5,RS-3,N-5,TS-4)	WILLIAMSON	288	208
PLOT SCALE = 10.0000' / in.	CHECKED :	REVISED :	REVISED :			CONTRACT NO. 78203				
PLOT DATE = 5/11/2012	DATE :	REVISED :	REVISED :			SCALE: 1"=5'	SHEET NO. OF SHEETS	STA. 1+20 TO STA. 1+30	ILLINOIS FED. AID PROJECT	