


FINAL SURVEY	BY	DATE
EXEMPTED		
PLOTTED		
TEMPLATE		
NOTE BOOK		
AREAS		
AREAS CHECKED		

ORIGINAL SURVEY	BY	DATE
EXEMPTED		
PLOTTED		
TEMPLATE		
NOTE BOOK		
AREAS		
AREAS CHECKED		

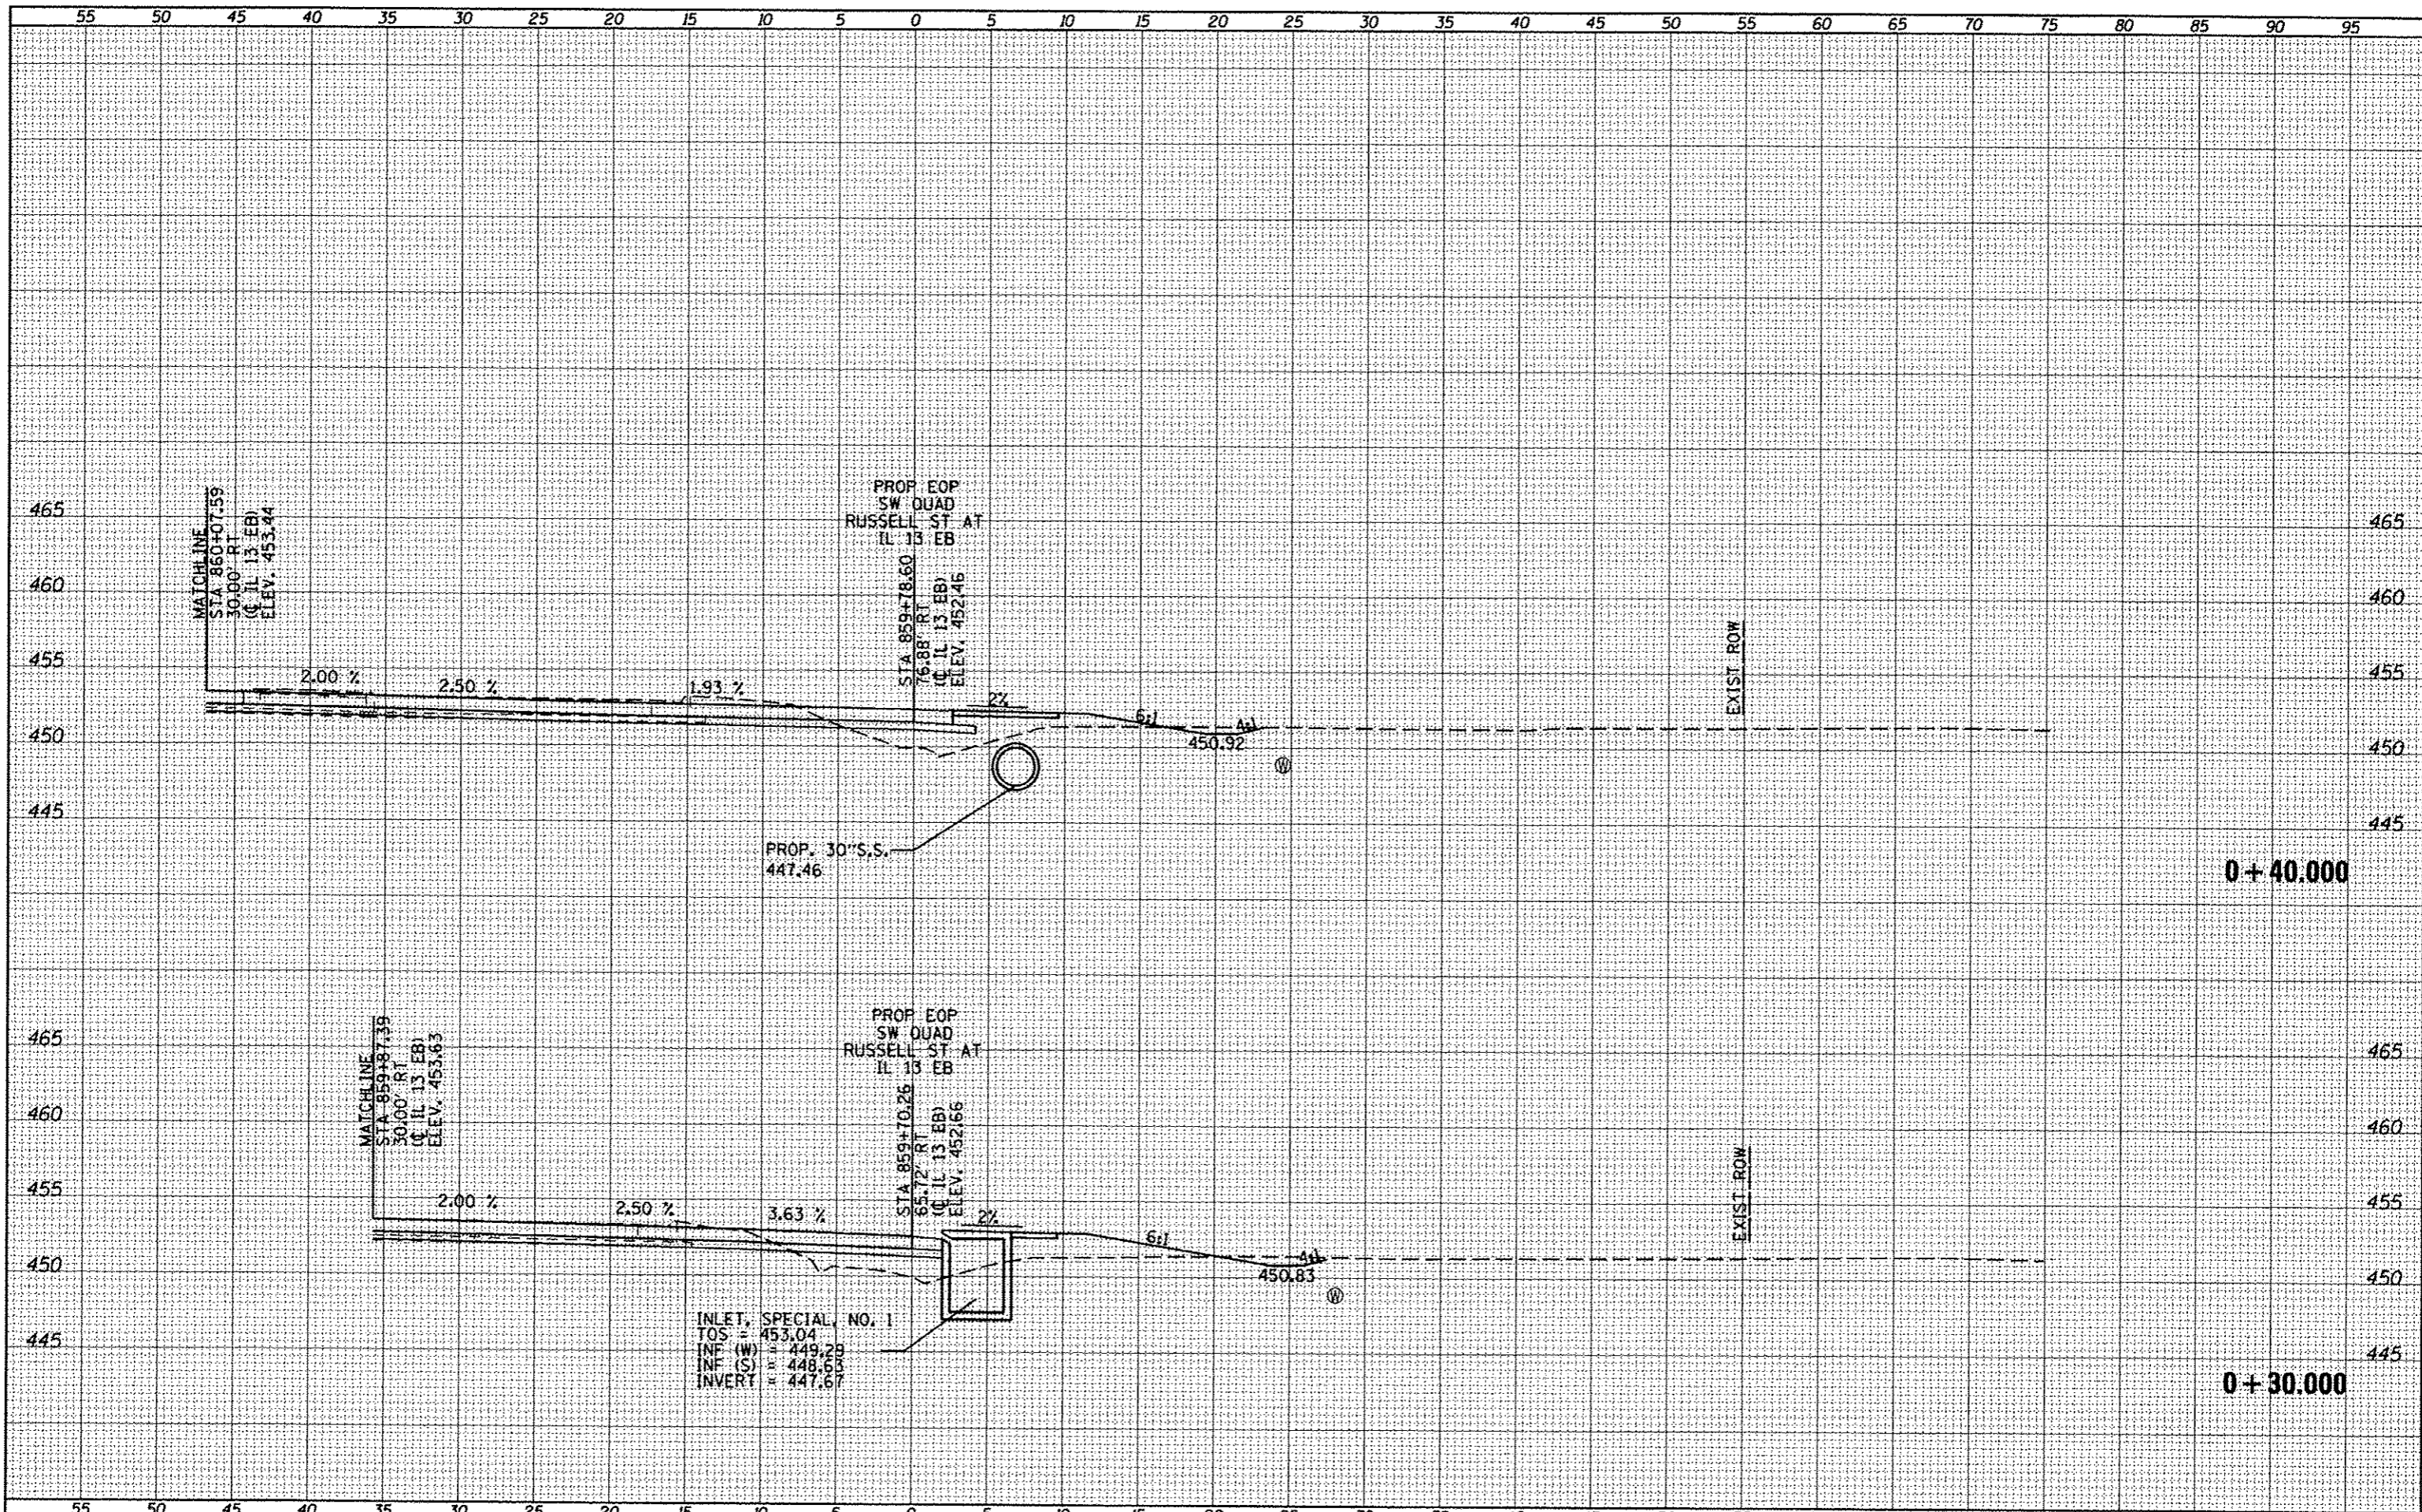

FILE NAME =	USER NAME = USER	DESIGNED -	REVISED -	STATE OF ILLINOIS DEPARTMENT OF TRANSPORTATION	RUSSELL ST SOUTHWEST QUADRANT CROSS SECTIONS	F.A.P. RTE.	SECTION	COUNTY	TOTAL SHEETS	SHEET NO.	
cr\pw_work\prdot\kelljkd\08184451\78203-ah-	-RussQUADS.dgn	DRAWN -	REVISED -			331	(IX-DR-5,RS-3,N-5,TS-4	WILLIAMSON	288	211	
PLOT SCALE = 10,00000 / in.	CHECKED -	REVISED -	SCALE:			SHEET	OF	SHEETS	STA. +30.000	TO STA. +40.000	CONTRACT NO. 78203
PLOT DATE = 5/11/2012	DATE -	REVISED -	ILLINOIS FED. AID PROJECT								