


FINAL SURVEY	SURVEYED	DATE
NOTE BOOK	PLOTTED	
NO.	TEMPLATE	
	AREAS	
	CHECKED	

ORIGINAL SURVEY	SURVEYED	DATE
NOTE BOOK	PLOTTED	
NO.	TEMPLATE	
	AREAS	
	CHECKED	

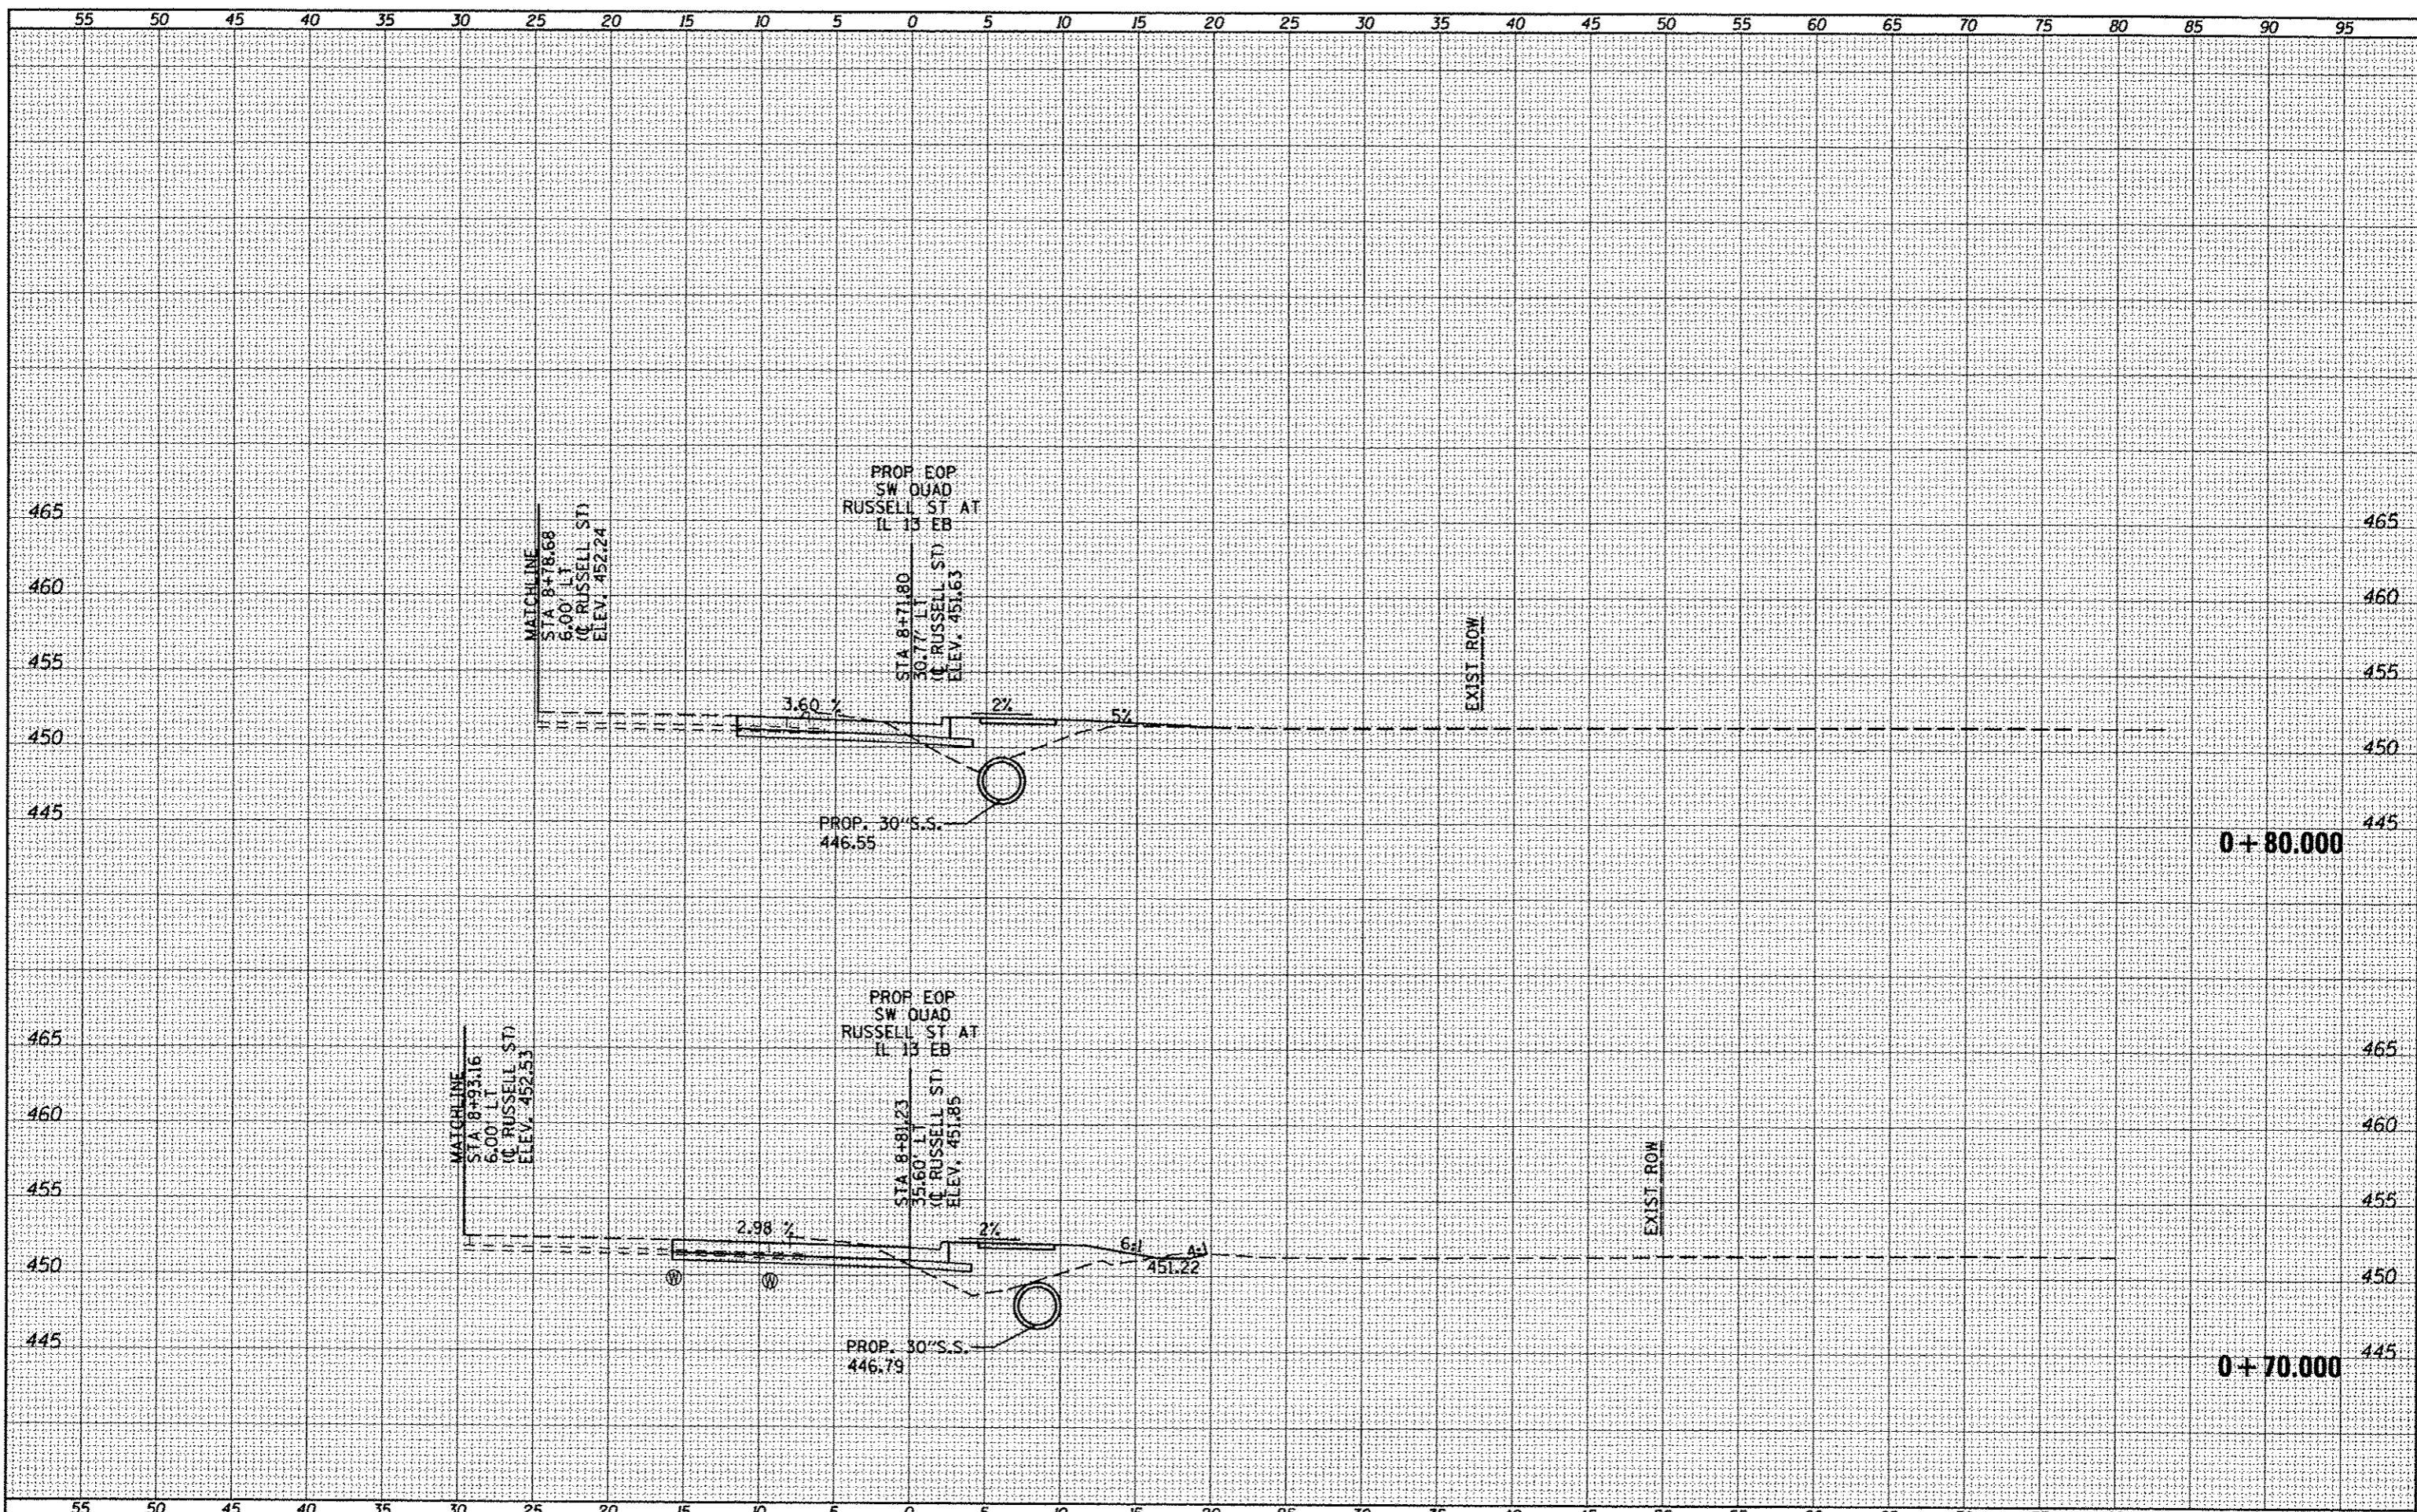

FILE NAME : oi\pw\work\pridot\kellgk\d018449\178203-ahz	USER NAME : *USER*	DESIGNED -	REVISED -	STATE OF ILLINOIS DEPARTMENT OF TRANSPORTATION	RUSSELL ST SOUTHWEST QUADRANT CROSS SECTIONS		F.A.P. RTE.	SECTION	COUNTY	TOTAL SHEETS	SHEET NO.				
	-RussQUAD5.dgn	DRAWN -	REVISED -		SCALE:	SHEET	OF	SHEETS	STA. +70,000	TO STA. +80,000	331	(1X-1R-5,RS-3,N-5,TS-4)	WILLIAMSON	288	213
	PLOT SCALE = 10,0000 / in.	CHECKED -	REVISED -												
	PLOT DATE = 5/11/2012	DATE -	REVISED -												
											CONTRACT NO. 78203		ILLINOIS FED. AID PROJECT		