


FINAL SURVEY	DATE
WORKED	
PLOTTED	
TEMPLATE	
NOTE BOOK	
AREAS	
CHECKED	

ORIGINAL SURVEY	DATE
WORKED	
PLOTTED	
TEMPLATE	
NOTE BOOK	
AREAS	
CHECKED	

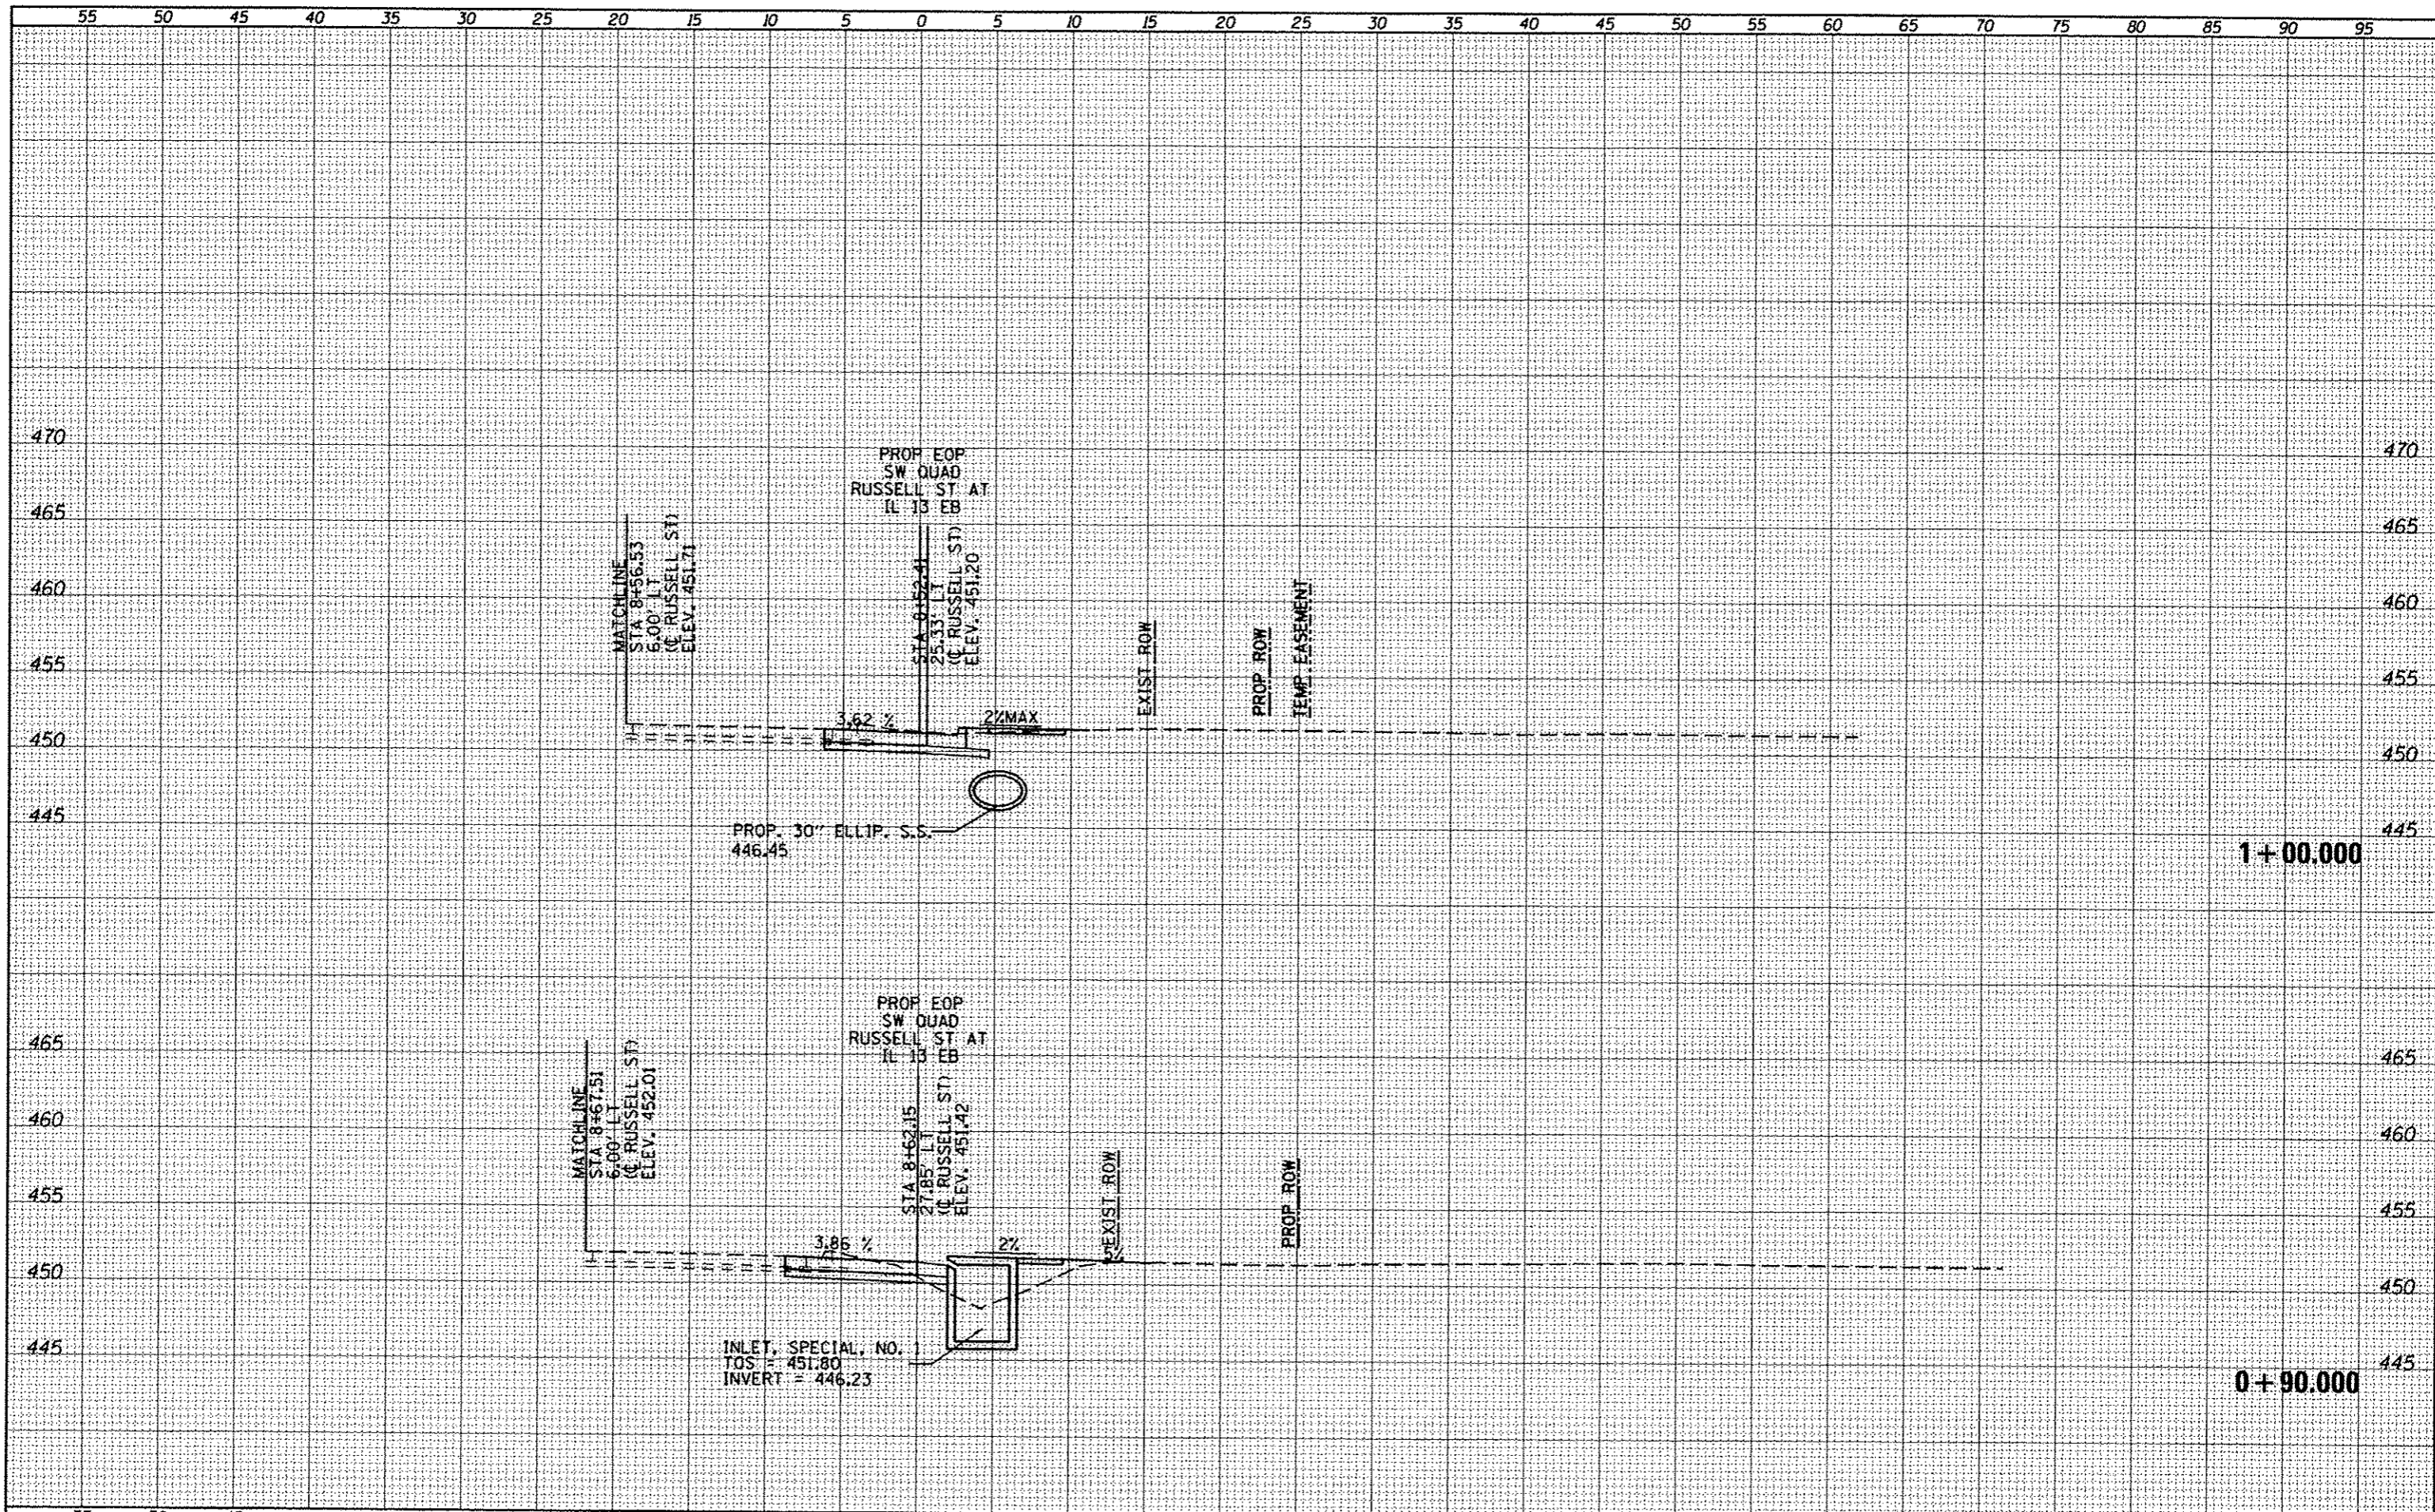

FILE NAME =	USER NAME = USER	DESIGNED -	REVISED -	STATE OF ILLINOIS DEPARTMENT OF TRANSPORTATION	RUSSELL ST SOUTHWEST QUADRANT CROSS SECTIONS	F.A.P. RTE.	SECTION	COUNTY	TOTAL SHEETS	SHEET NO.	
ct:\pw\work\pridot\kellejd\018449\176203-sht-x	-RusQUADS.dgn	DRAWN -	REVISED -			331	(IX-DR-5,RS-3,N-5,TS-4	WILLIAMSON	288	214	
PLOT SCALE = 1/8" = 1'		CHECKED -	REVISED -			CONTRACT NO. 78203					
PLOT DATE = 5/11/2012		DATE -	REVISED -			ILLINOIS FED. AID PROJECT					
SCALE:					SHEET OF SHEETS		STA. +90.000 TO STA. 1+00.000				