


FINAL SURVEY	DATE
REVISIONS	
NO.	
DATE	
BY	
CHECKED	
DATE	
BY	
NO.	

ORIGINAL SURVEY	DATE
REVISIONS	
NO.	
DATE	
BY	
CHECKED	
DATE	
BY	
NO.	

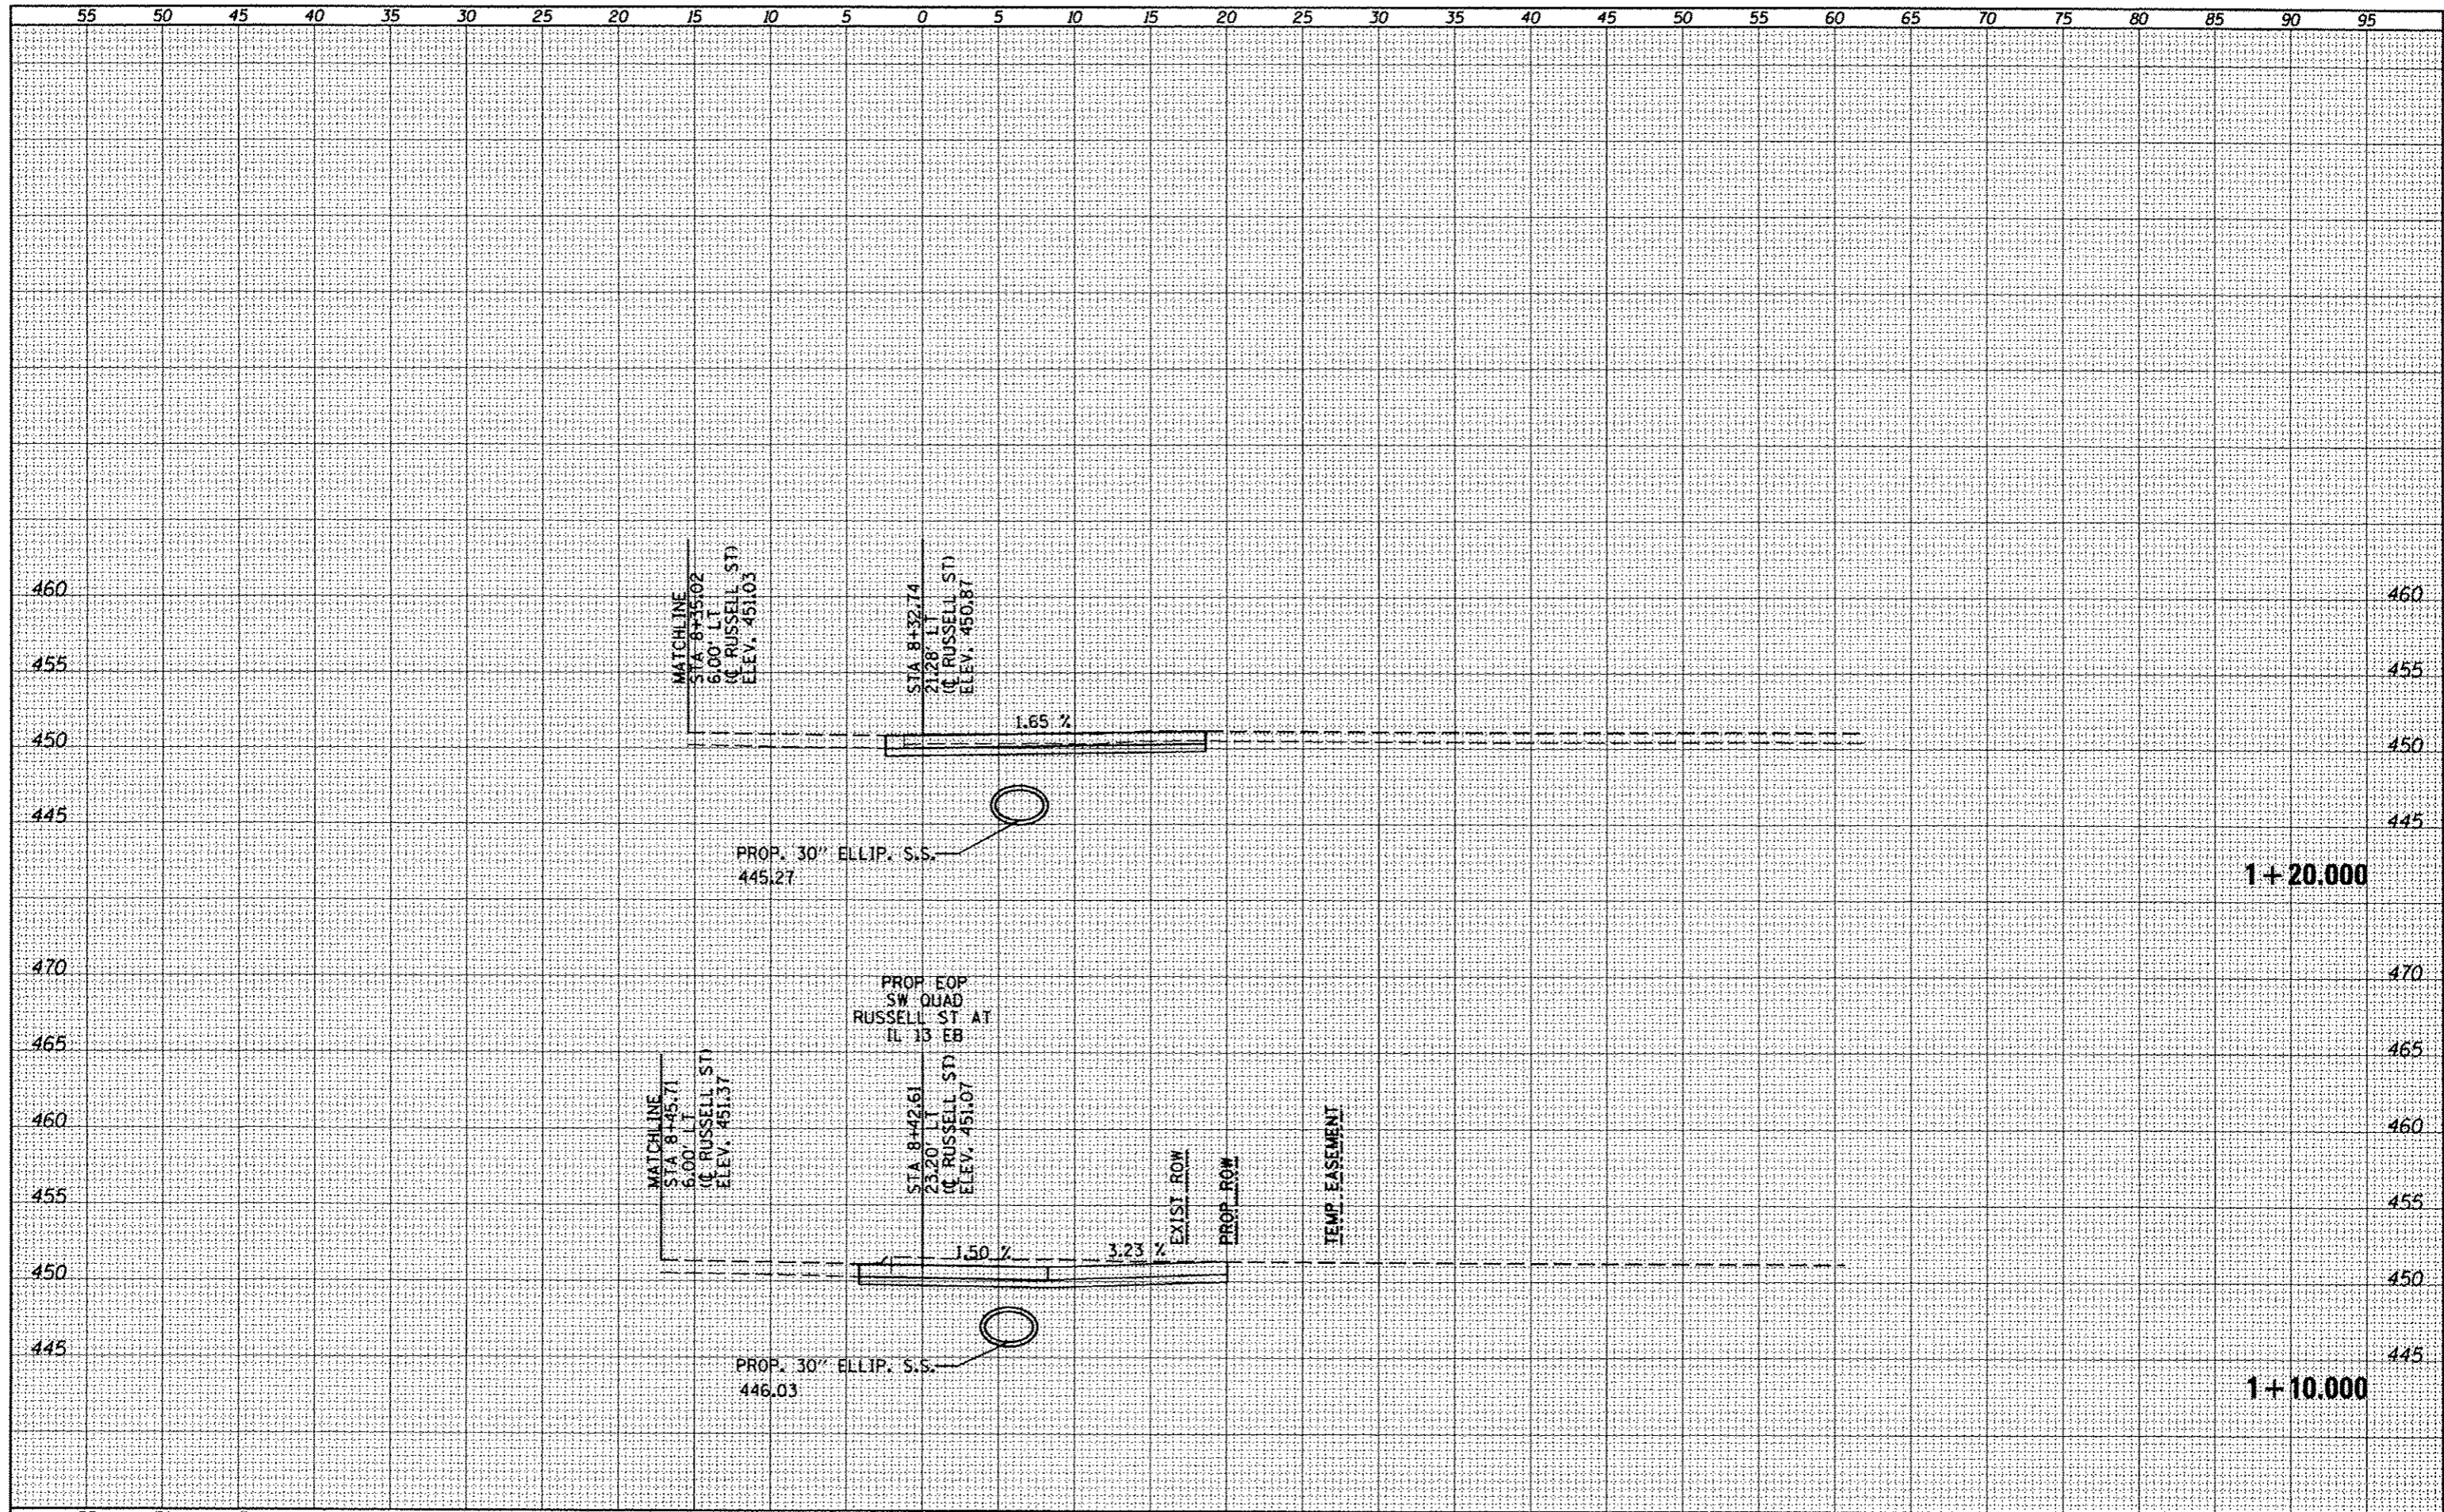

FILE NAME =	USER NAME = *USER*	DESIGNED -	REVISED -	<b>STATE OF ILLINOIS</b> <b>DEPARTMENT OF TRANSPORTATION</b>	<b>RUSSELL ST SOUTHWEST QUADRANT</b> <b>CROSS SECTIONS</b>	F.A.P. RTE.	SECTION	COUNTY	TOTAL SHEETS	SHEET NO.	
0:\pwwork\pridot\kellykd\0104491\78203-ah-	-RussQUAD5.dgn	DRAWN -	REVISED -			331	(IX-11R-5,RS-3,N-5,TS-4	WILLIAMSON	288	215	
PLOT SCALE = 10.0000' / in.	CHECKED -	REVISED -	REVISED -			CONTRACT NO. 78203					
PLOT DATE = 5/11/2012	DATE -	REVISED -	REVISED -			SCALE:	SHEET	OF	SHEETS	STA. 1+10.000	TO STA. 1+20.000