


FINAL	DATE
SURVEY	BY
PLOTTED	
TEMPLATE	
NOTE BOOK	
ASSETS CHECKED	

ORIGINAL	DATE
SURVEY	BY
PLOTTED	
TEMPLATE	
NOTE BOOK	
ASSETS CHECKED	

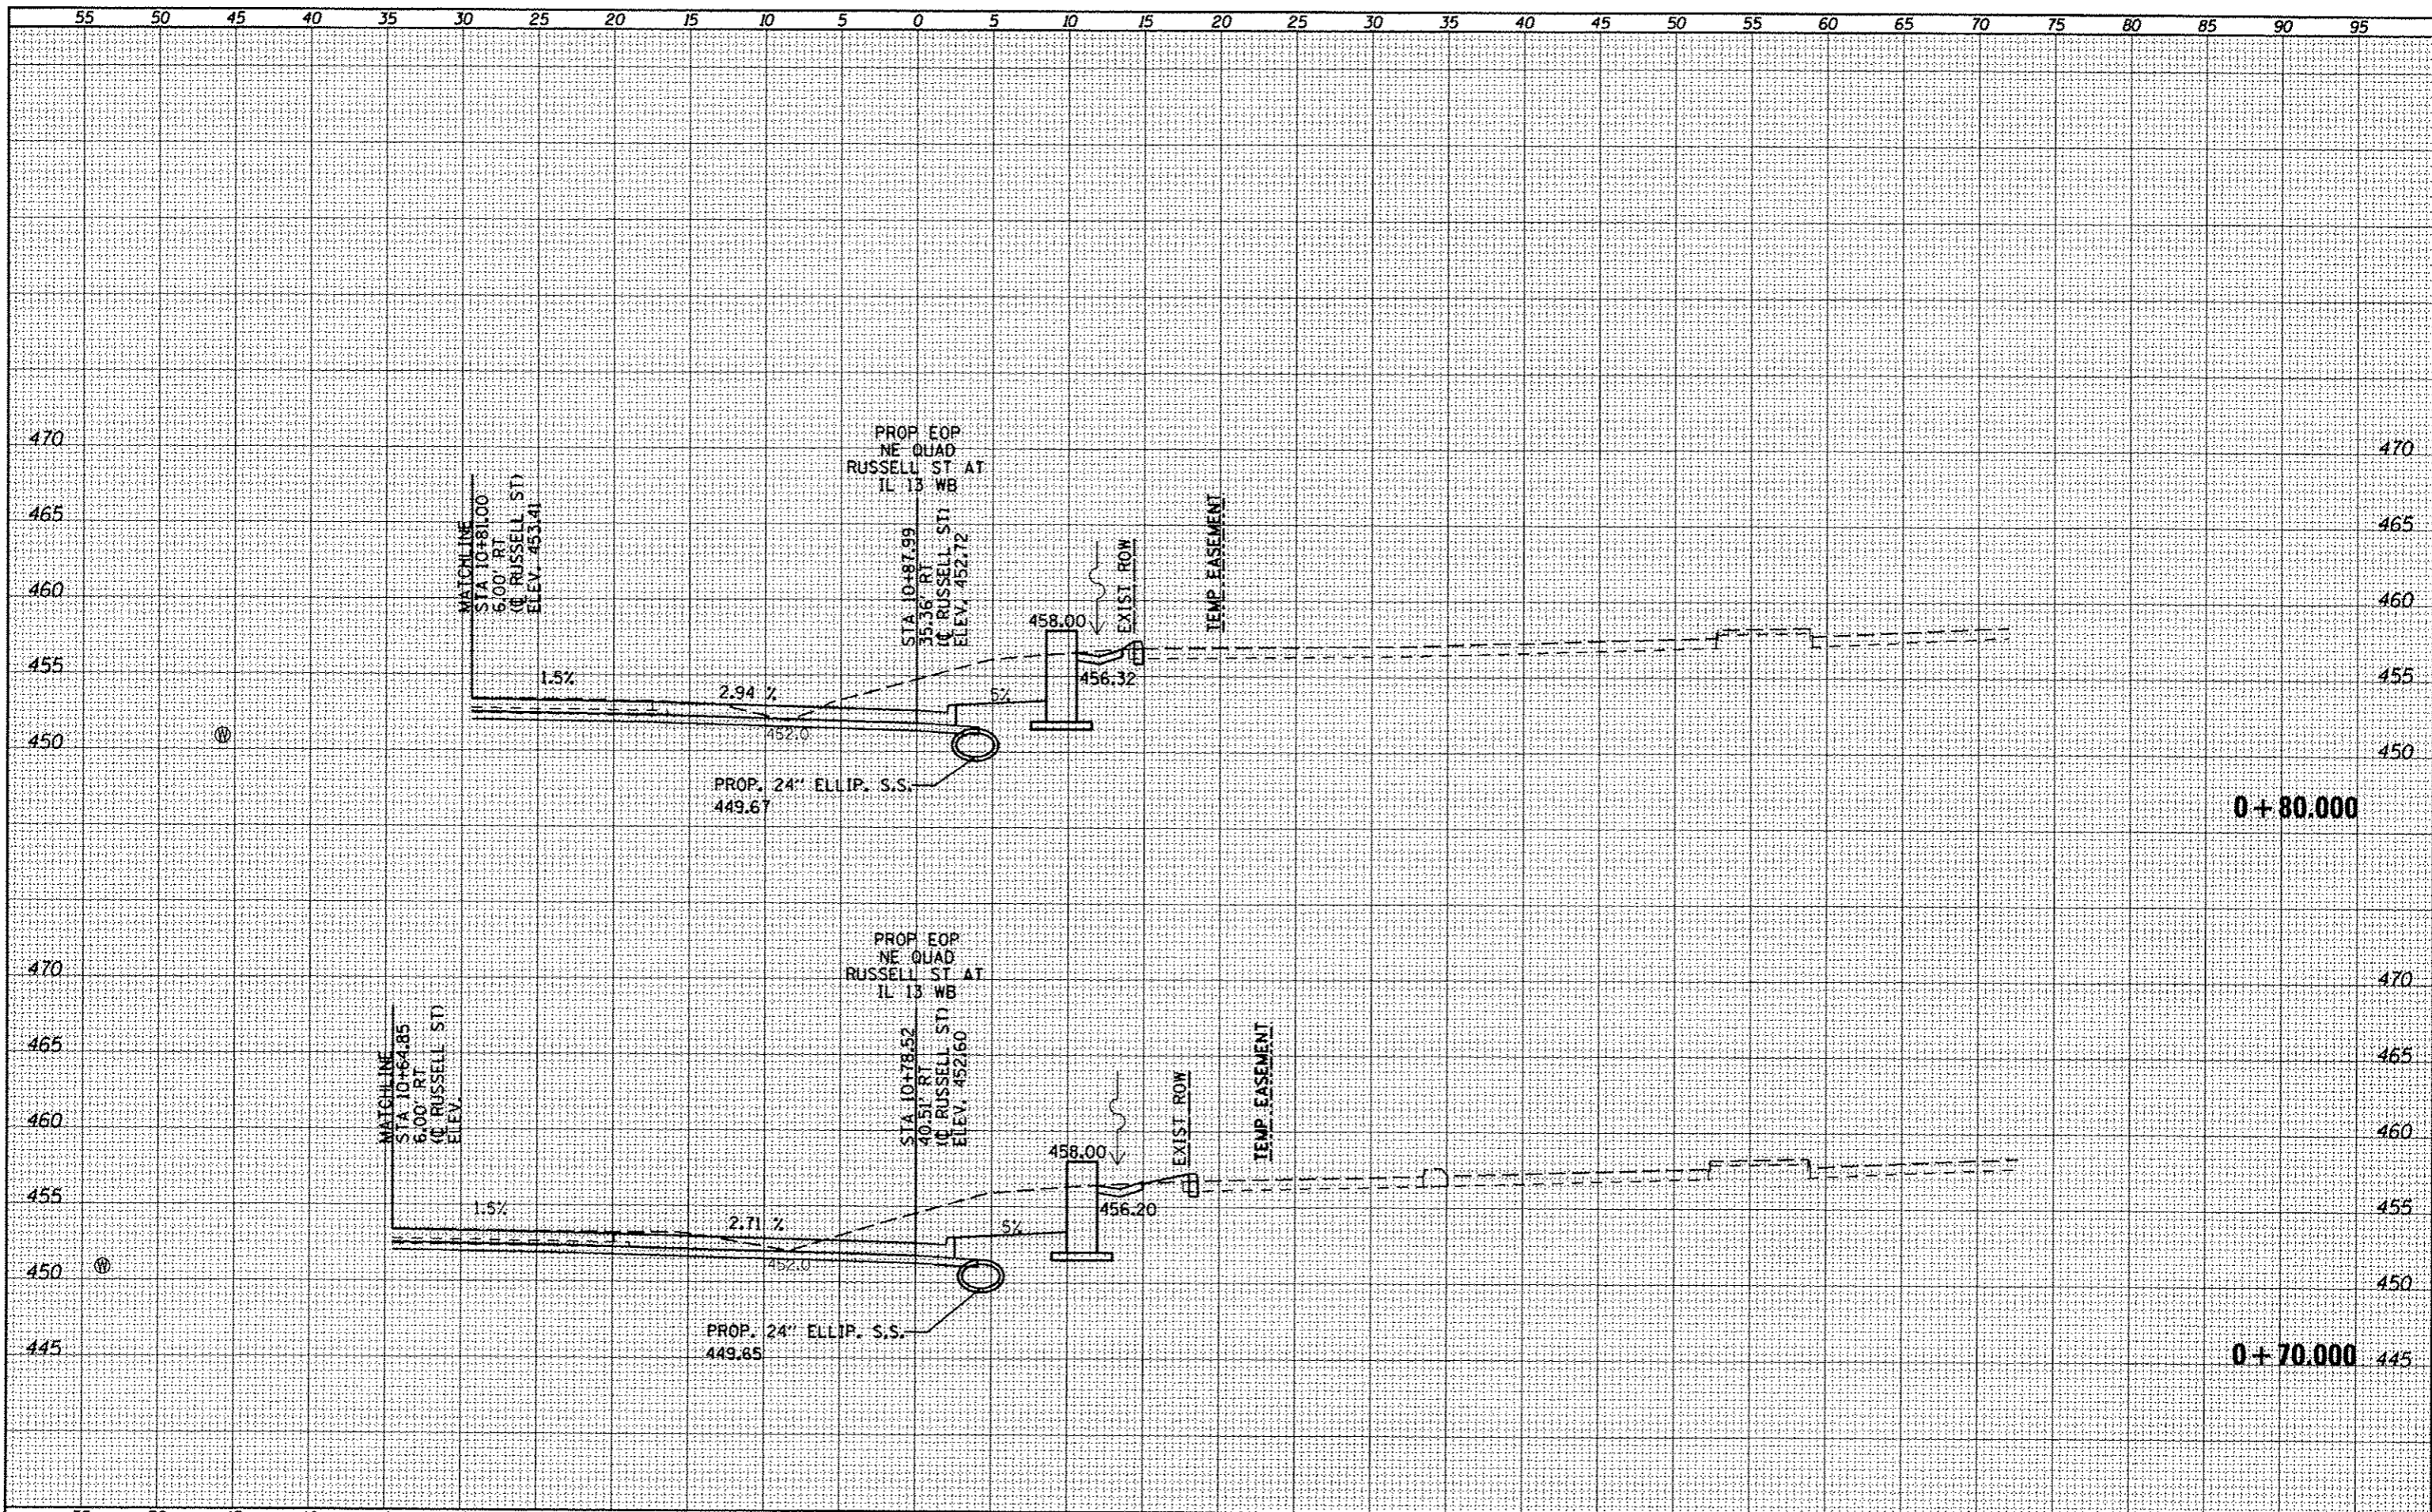

FILE NAME =	USER NAME = USER*	DESIGNED -	REVISED -	STATE OF ILLINOIS DEPARTMENT OF TRANSPORTATION	RUSSELL ST NORTHEAST QUADRANT CROSS SECTIONS	F.A.P. RTE.	SECTION	COUNTY	TOTAL SHEETS	SHEET NO.	
di:\pw\work\pridot\kell\ek\d\018445\178203-ah-t*	-RusQUADS.dgn	DRAWN -	REVISED -			331	(IX-11R-5,RS-3,N-5,TS-4	WILLIAMSON	288	219	
PLLOT SCALE = 10,0000 / in.	CHECKED -	REVISED -	SCALE:			SHEET	OF	SHEETS	STA. +70.000	TO STA. +80.000	CONTRACT NO. 78203
PLLOT DATE = 5/11/2012	DATE -	REVISED -	ILLINOIS FED. AID PROJECT								