


FINAL SURVEY	SURVEYED	BY	DATE
NOTE BOOK	PLOTTED		
NO.	TEMPLATE		
	AREAS		
	CHECKED		

ORIGINAL SURVEY	SURVEYED	BY	DATE
NOTE BOOK	PLOTTED		
NO.	TEMPLATE		
	AREAS		
	CHECKED		

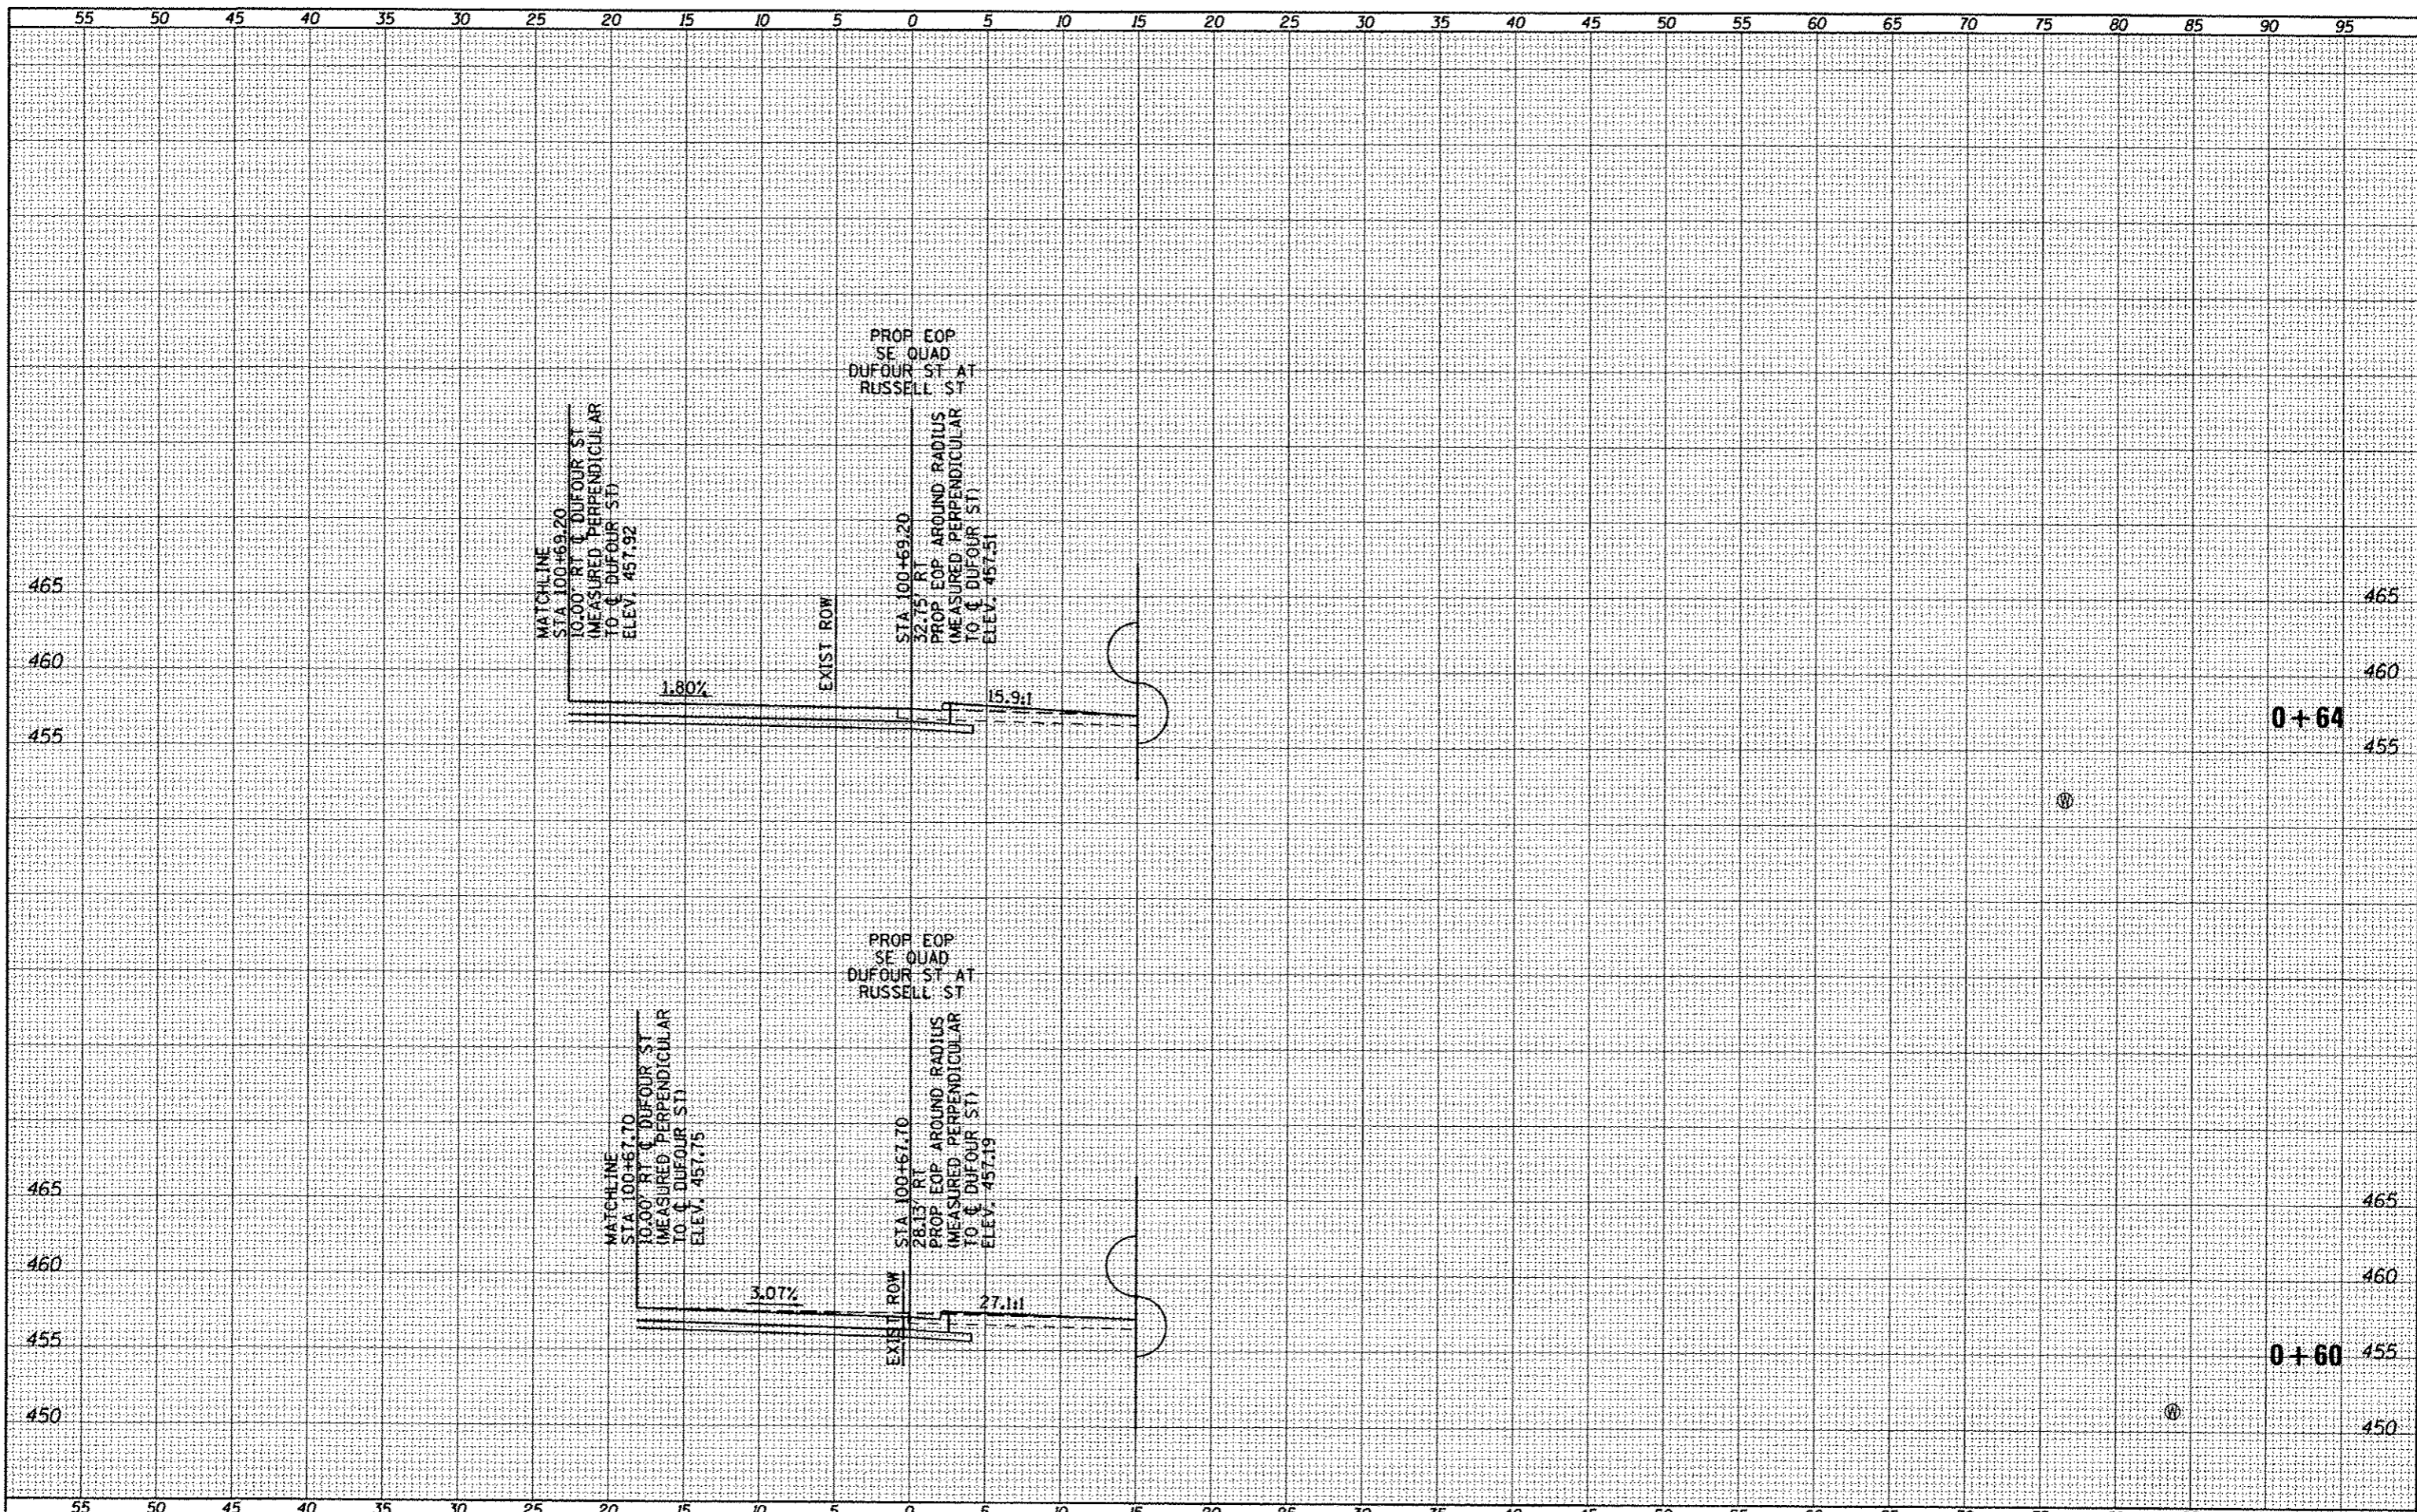

FILE NAME : c:\pwwork\pwwork\hollighd\018445\178203-sh1.dwg	USER NAME : USER	DESIGNED - DRAWN - CHECKED - DATE -	REVISED - REVISED - REVISED - REVISED -	STATE OF ILLINOIS DEPARTMENT OF TRANSPORTATION		RUSSELL ST NORTH-NORTHEAST QUADRANT CROSS SECTIONS		F.A.P. RTE. 331	SECTION (IX-1R-5,RS-3,N-5,TS-4	COUNTY WILLIAMSON	TOTAL SHEETS 288	SHEET NO. 224
PLOT SCALE : 10.0000' / in.				SCALE: 1"=5'		SHEET NO. OF SHEETS STA. +60 TO STA. +64		CONTRACT NO. 78203				
PLOT DATE : 5/11/2012								ILLINOIS FED. AID PROJECT				