


DATE	
BY	
NO.	
AREAS CHECKED	
TEMP. AREAS	
PLOTTED	
SUBMITTED	
FINAL SHEET	

DATE	
BY	
NO.	
AREAS CHECKED	
TEMP. AREAS	
PLOTTED	
SUBMITTED	
ORIGINAL SHEET	

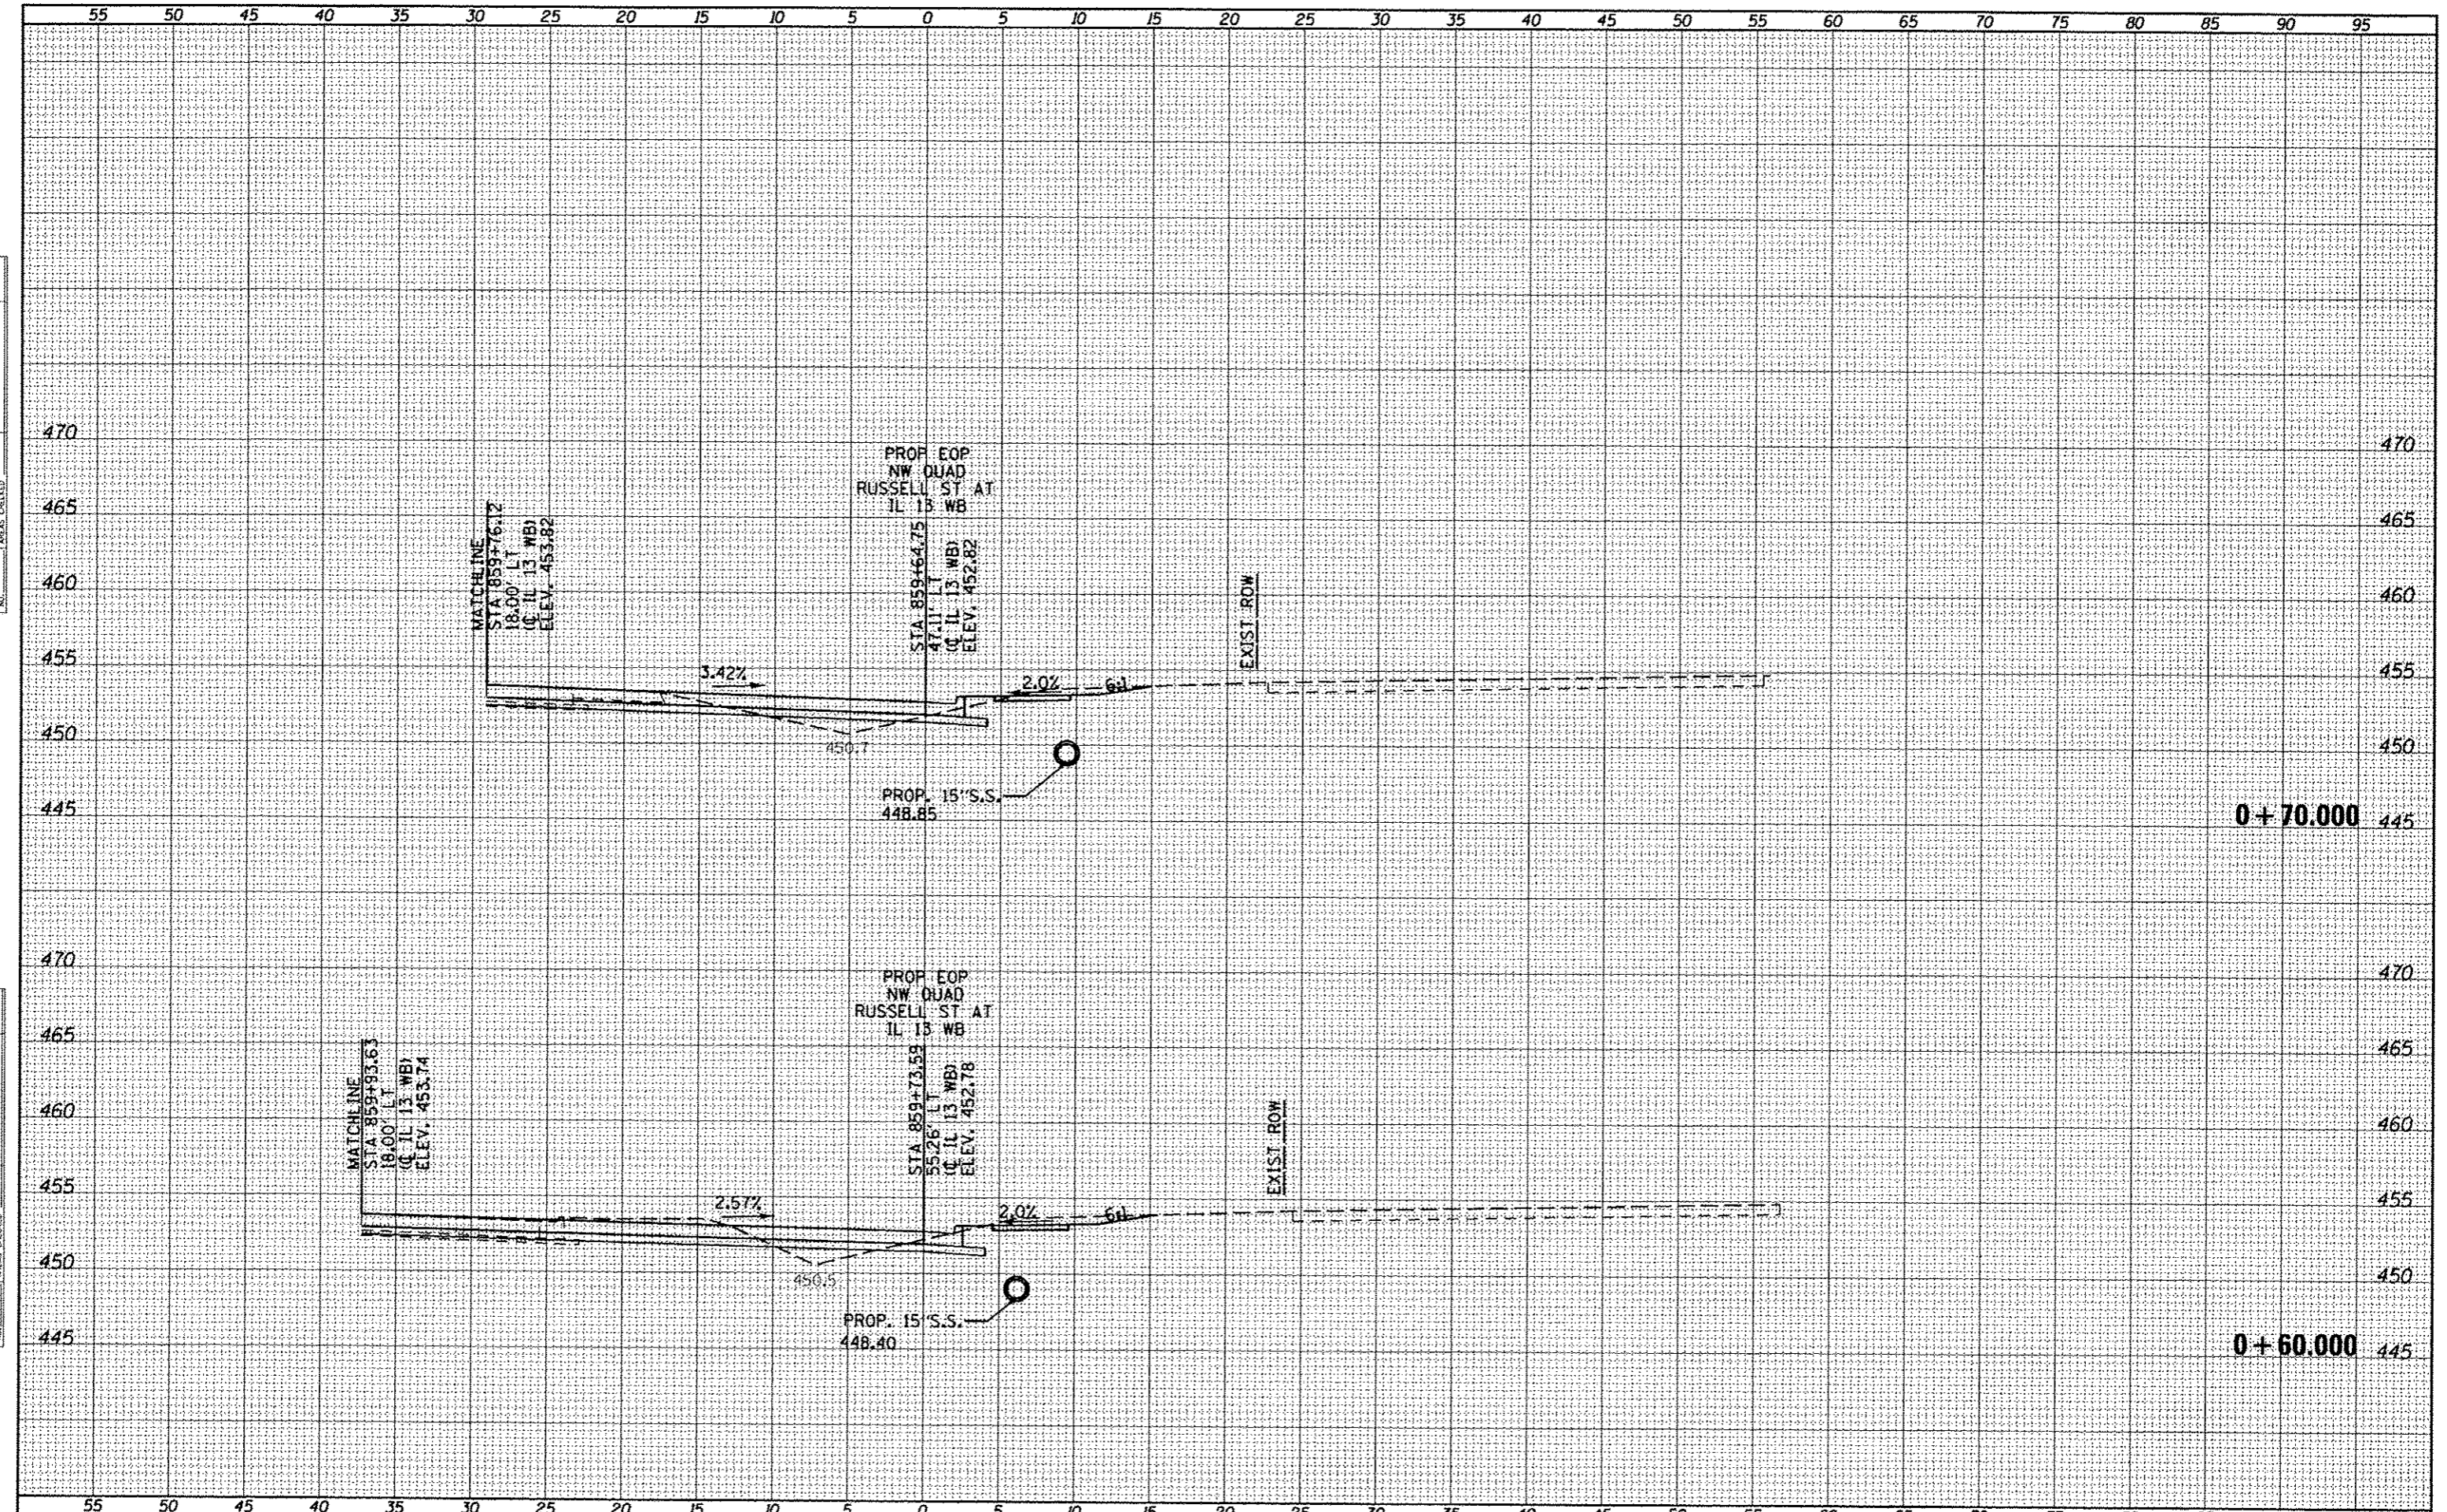

FILE NAME -	USER NAME - #USER#	DESIGNED -	REVISED -	STATE OF ILLINOIS DEPARTMENT OF TRANSPORTATION		RUSSELL ST NORTHWEST QUADRANT CROSS SECTIONS		F.A.P. RTE.	SECTION	COUNTY	TOTAL SHEETS	SHEET NO.
or:\pw\work\pwt\dot\kellejkd\018445\78203-ht-	RussDUADS2.dgn	DRAWN -	REVISED -			SCALE: SHEET OF SHEETS STA. +60,000 TO STA. +70,000		331	(1X-1R-5,RS-3,N-5,TS-4	WILLIAMSON	288	228
PLOT SCALE = 10,00000 / in.	CHECKED -	REVISED -	CONTRACT NO. 78203									
PLOT DATE = 5/11/2012	DATE -	REVISED -	[ILLINOIS] FED. AID PROJECT									