


FINAL SURVEY	SURVEYED	BY	DATE
NOTE BOOK	PLOTTED		
NO.	TEMPLATE		
	AREAS CHECKED		

ORIGINAL SURVEY	SURVEYED	BY	DATE
NOTE BOOK	PLOTTED		
NO.	TEMPLATE		
	AREAS CHECKED		

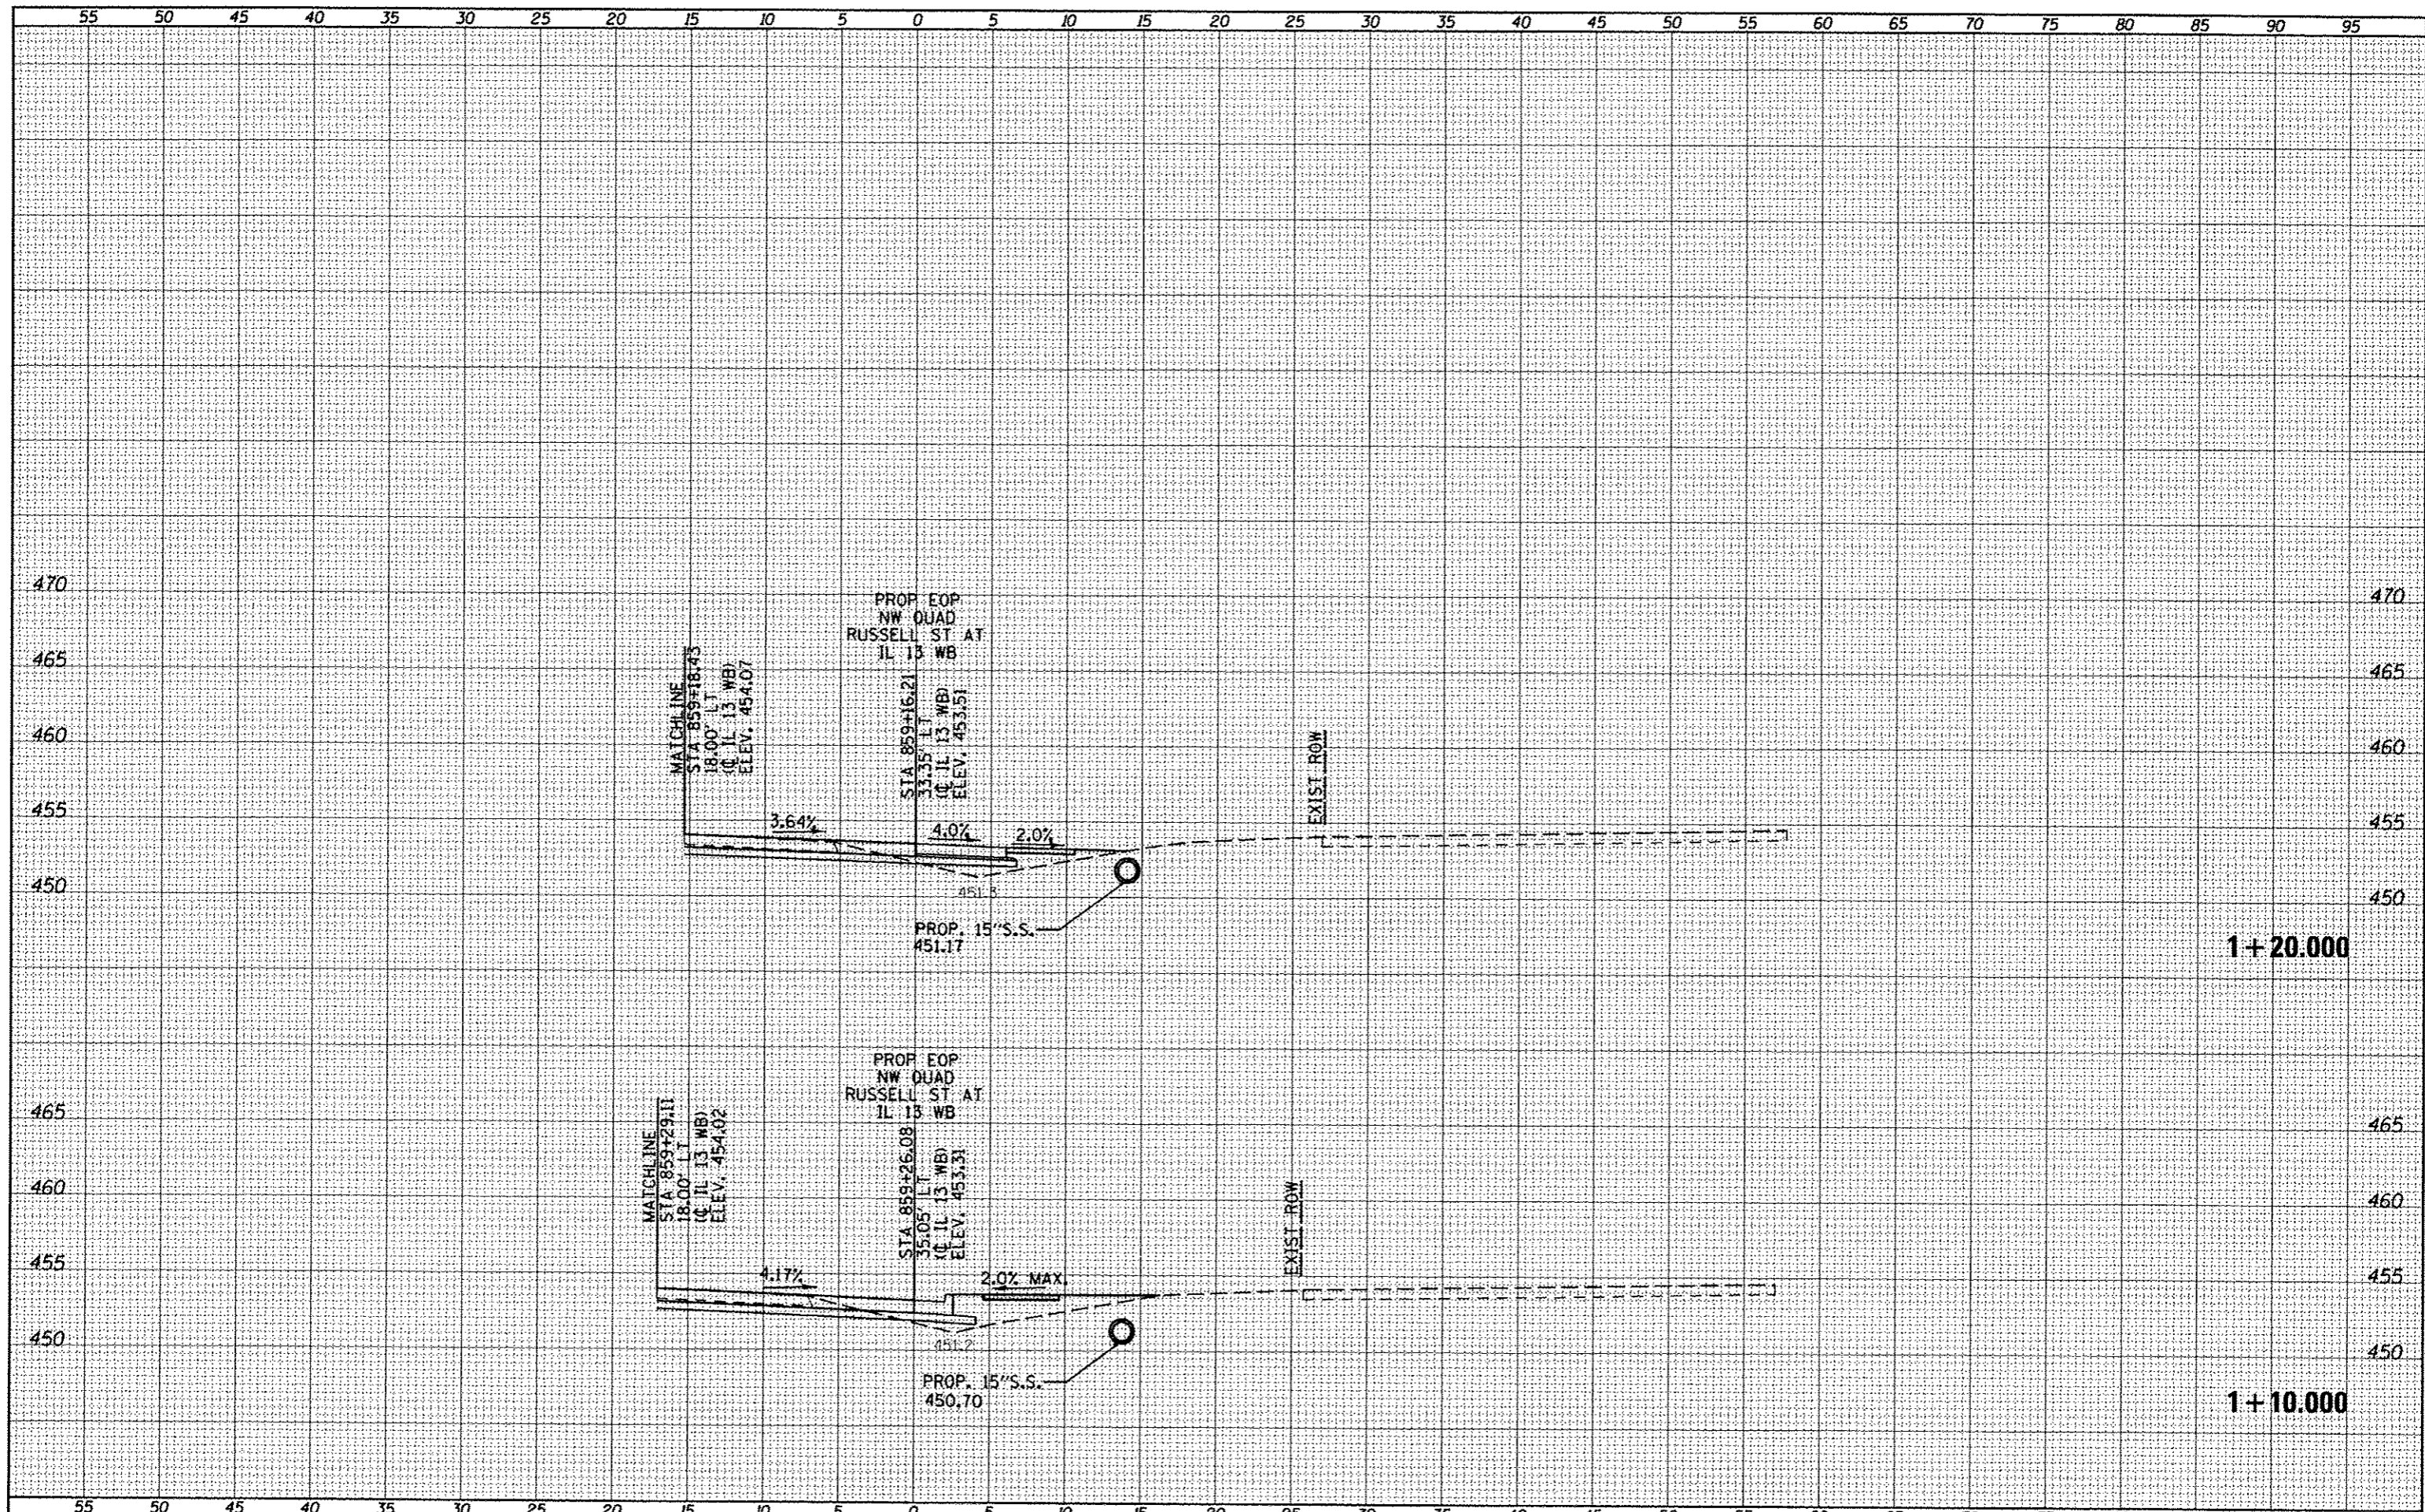

FILE NAME =	USER NAME = #USER*	DESIGNED -	REVISED -	<b>STATE OF ILLINOIS</b> <b>DEPARTMENT OF TRANSPORTATION</b>				<b>RUSSELL ST NORTHWEST QUADRANT</b> <b>CROSS SECTIONS</b>				F.A.P. RTE.	SECTION	COUNTY	TOTAL SHEETS	SHEET NO.
os:\pwork\pwork\calley\cd\0184451\70203-act-RussQUAD052.dgn		DRAWN -	REVISED -									331	(IX-1R-5,RS-3,N-5,TS-4	WILLIAMSON	288	230
PLOT SCALE = 1/8,000' = 1"		CHECKED -	REVISED -									CONTRACT NO. 78203				
PLOT DATE = 5/11/2012		DATE -	REVISED -									ILLINOIS FED. AID PROJECT				
SCALE:				SHEET OF SHEETS STA. 1+0,000 TO STA. 1+20,000												