


FINAL	SURVEYED	DATE
SHEET	PLOTTED	
NOTE BOOK	TEMPLATE	
NO.	AREA	ORDERED

ORIGINAL	SURVEYED	DATE
SHEET	PLOTTED	
NOTE BOOK	TEMPLATE	
NO.	AREA	ORDERED

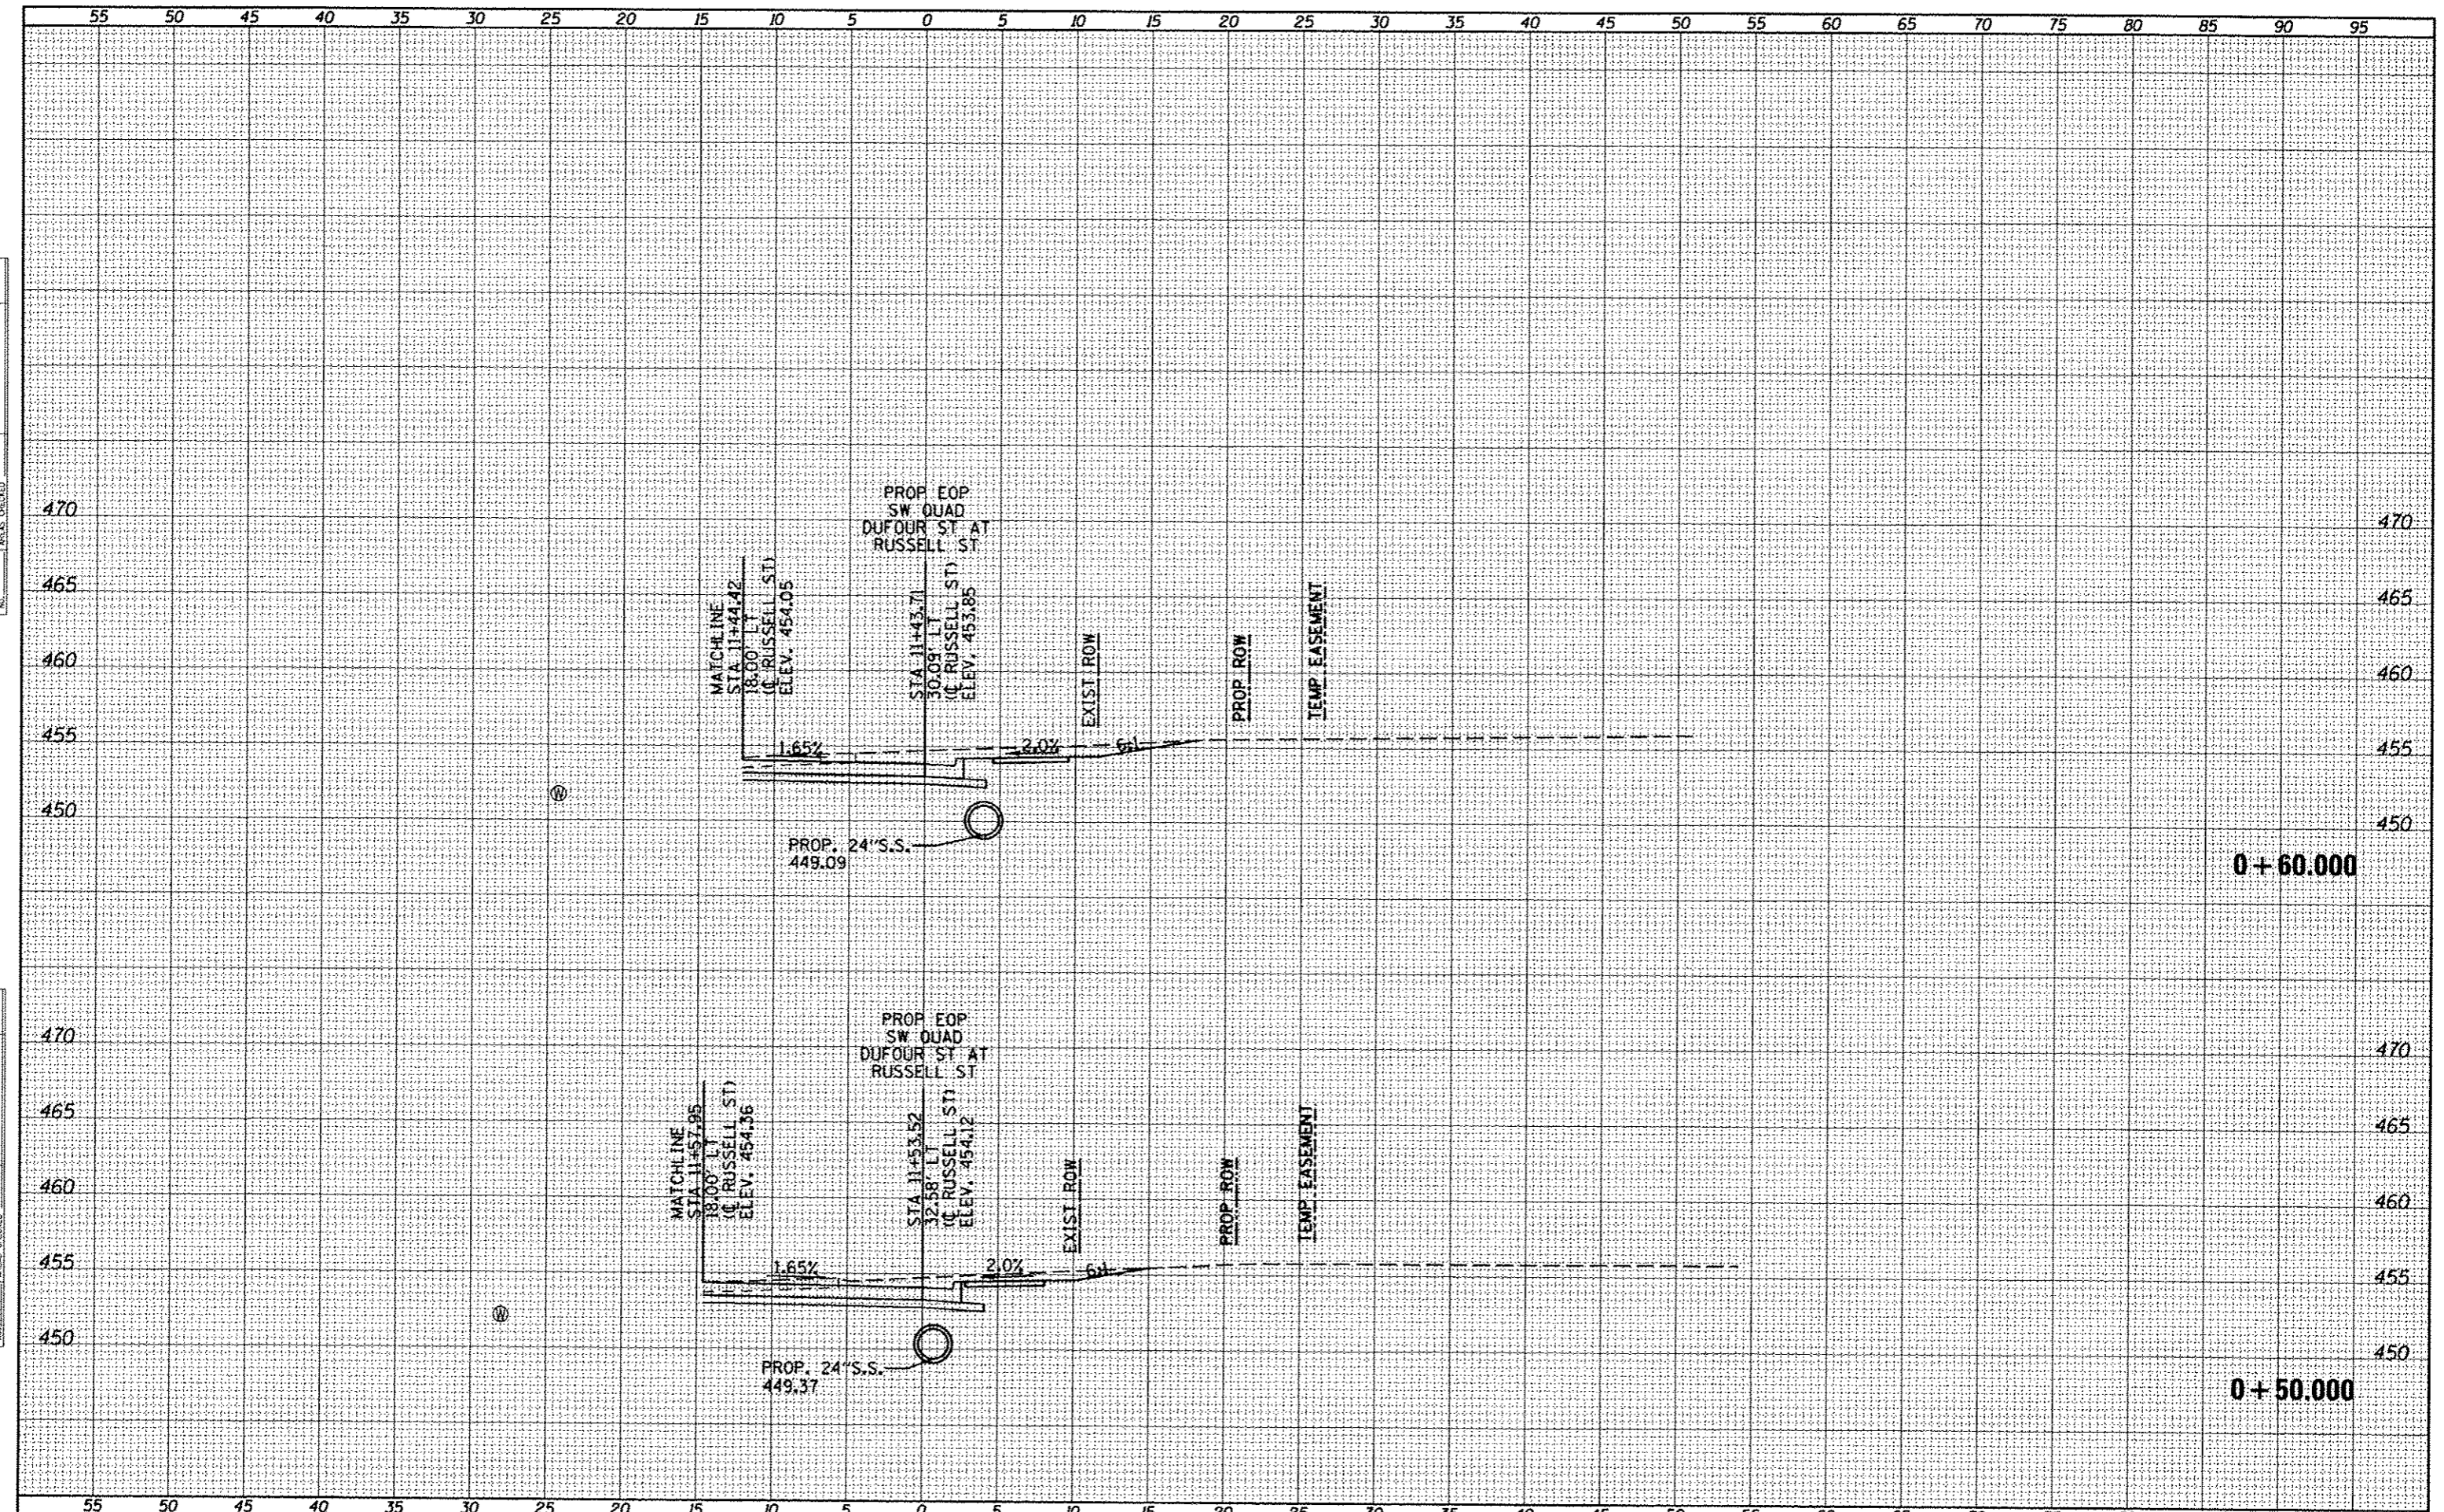

FILE NAME -	USER NAME - #USER*	DESIGNED -	REVISED -	STATE OF ILLINOIS DEPARTMENT OF TRANSPORTATION	RUSSELL ST NORTH-NORTHWEST QUADRANT CROSS SECTIONS	F.A.P. RTE.	SECTION	COUNTY	TOTAL SHEETS	SHEET NO.
c:\pw\work\p\dot\kellajkd\0184451\78203-aht-	RussQUAD52.dgn	DRAWN -	REVISED -			331	(1X-1R-5,RS-3,N-5,TS-4	WILLIAMSON	288	236
PLOT SCALE = 1/8"=1'-0"	CHECKED -	REVISED -	REVISED -			CONTRACT NO. 78203		ILLINOIS FED. AID PROJECT		
PLOT DATE = 5/11/2012	DATE -	REVISED -	REVISED -			SCALE:	SHEET	OF	SHEETS	STA. +50.000