


DATE	
BY	
FINL SURVEY	
STARTED	
NOTE BOOK	
AREAS CHECKED	
NO.	

DATE	
BY	
ORIGINAL SURVEY	
PLOTTED	
NOTE BOOK	
AREAS CHECKED	
NO.	

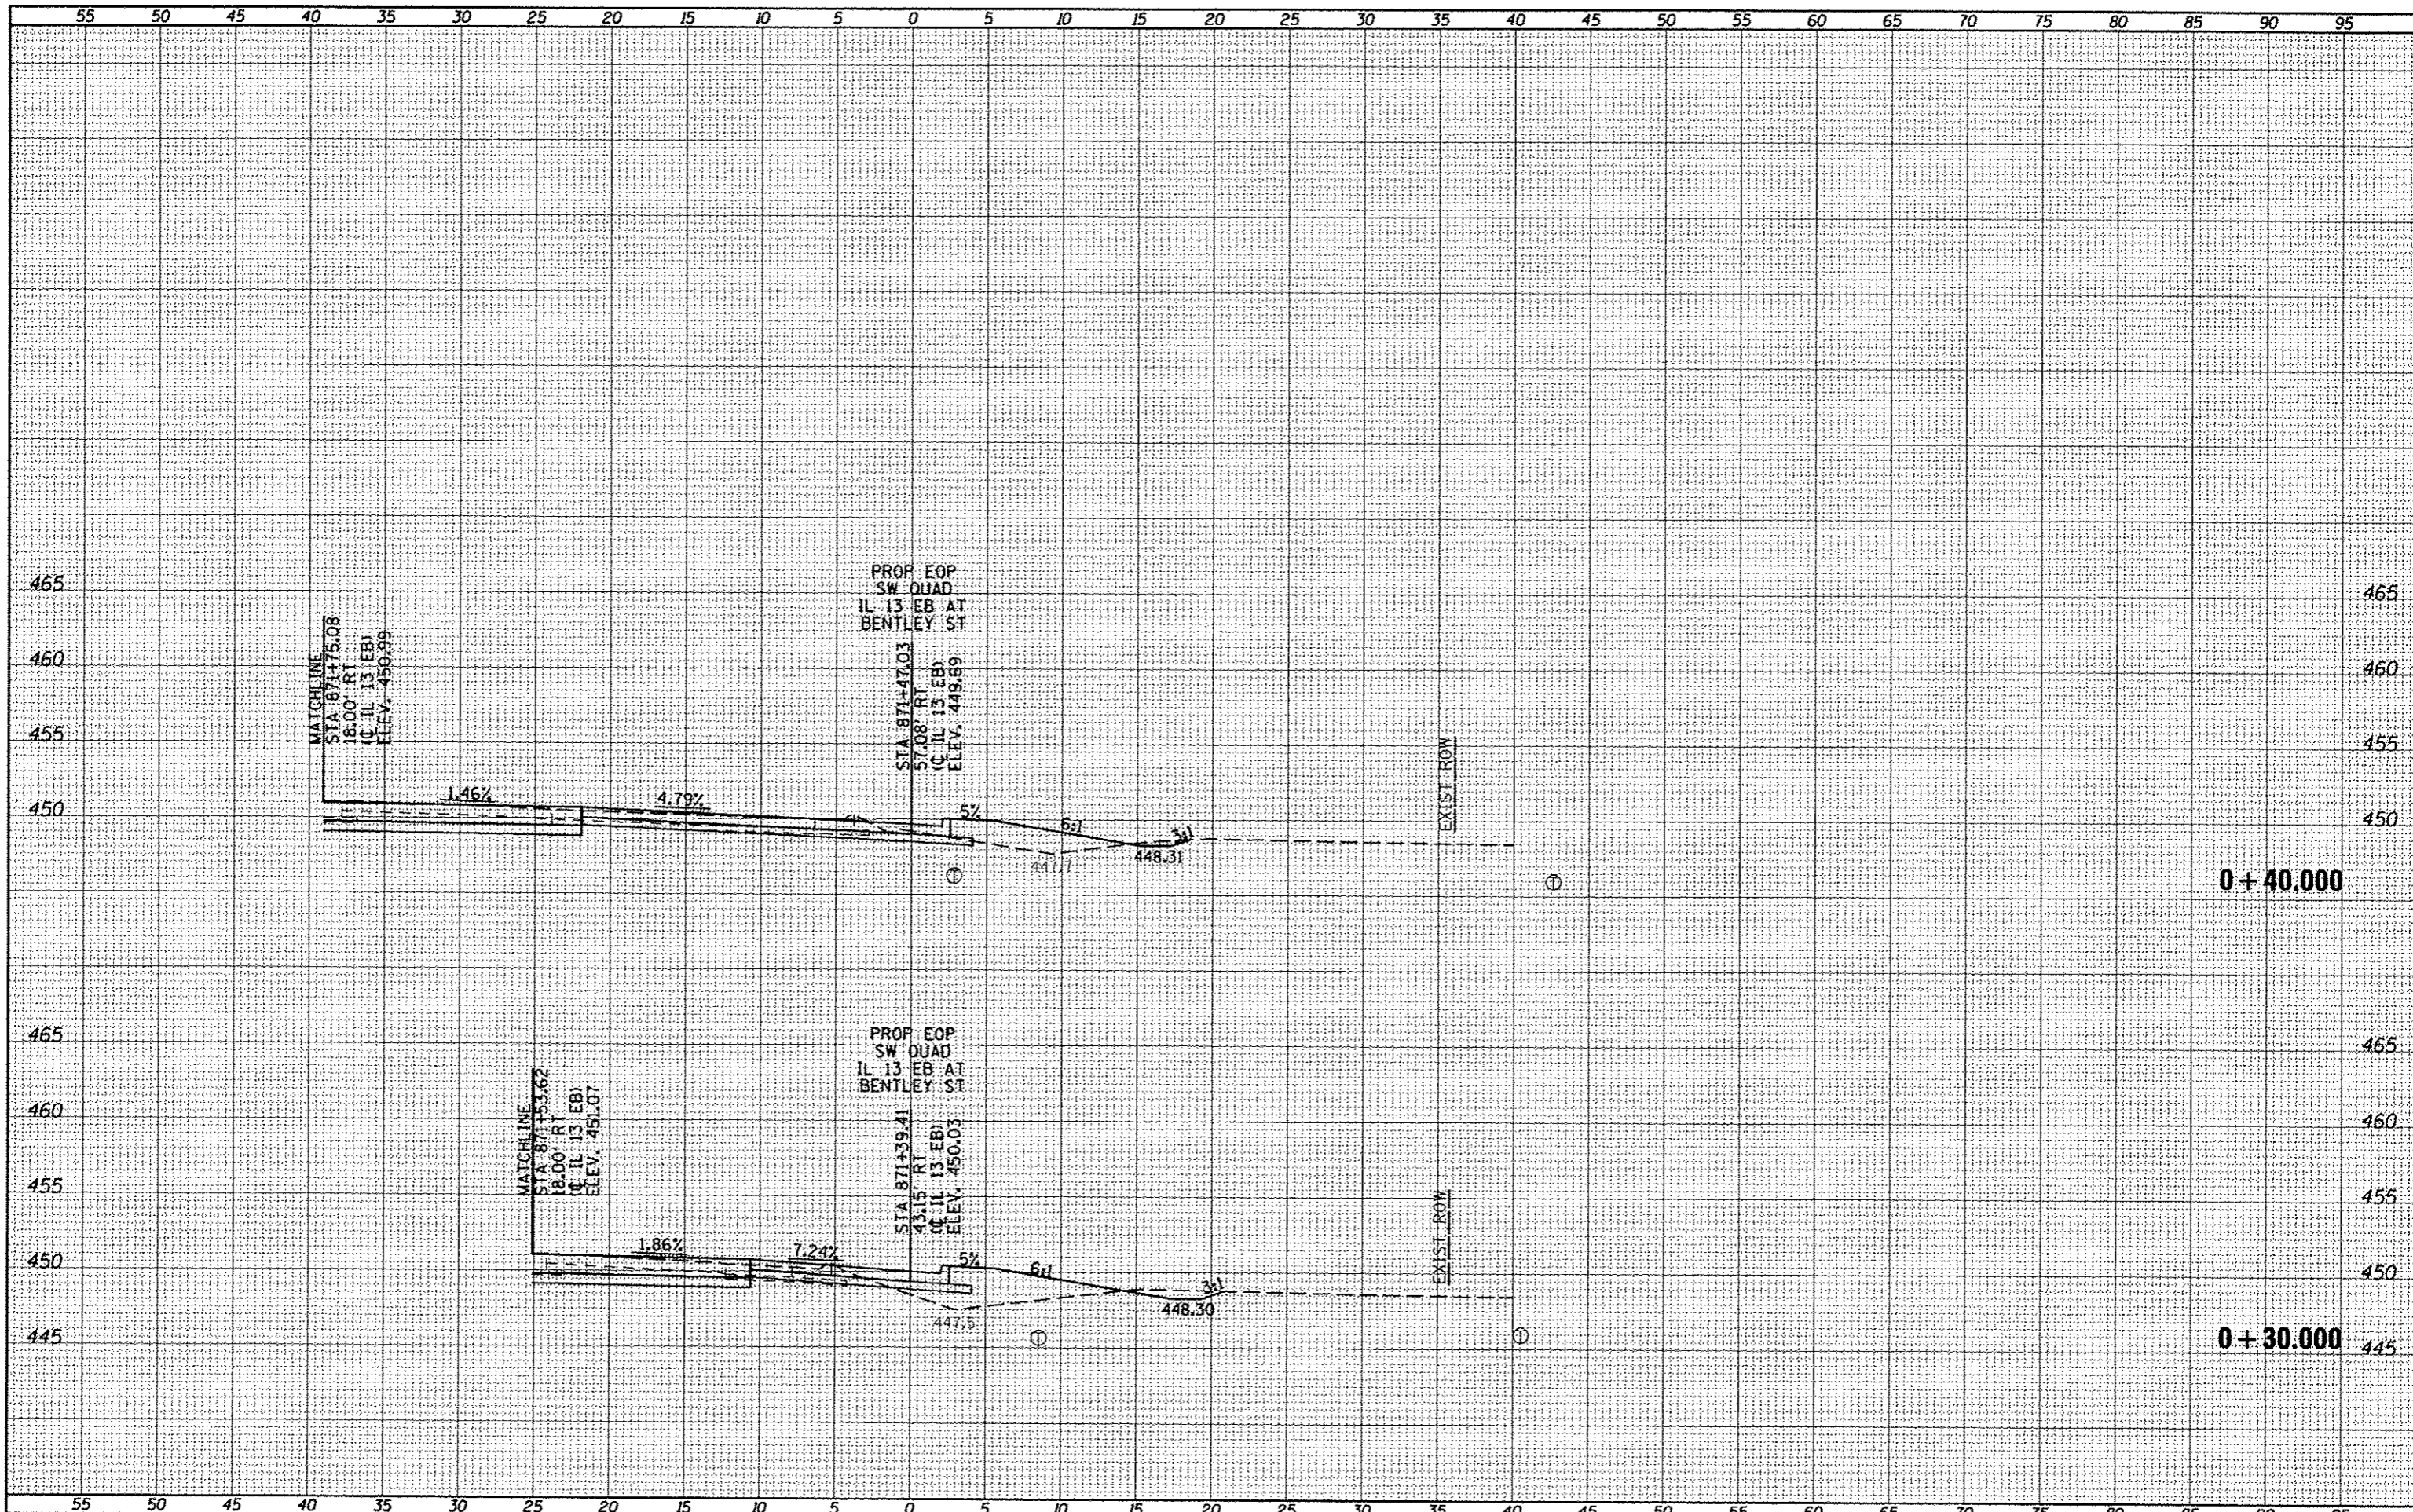

FILE NAME = c:\pwork\pwork\kellyjka\08184451\78203-shx
 USER NAME = USER
 BENTLEYQUADS.dgn
 PLOT SCALE = 18.0000 / in.
 PLOT DATE = 5/11/2012

DESIGNED -	REVISED -
DRAWN -	REVISED -
CHECKED -	REVISED -
DATE -	REVISED -

STATE OF ILLINOIS
 DEPARTMENT OF TRANSPORTATION

BENTLEY ST SOUTHWEST QUADRANT
 CROSS SECTIONS
 SCALE: SHEET OF SHEETS STA. +30.000 TO STA. +40.000

F.A.P. RTE.	SECTION	COUNTY	TOTAL SHEETS	SHEET NO.
331	(1X-1R-5,RS-3,N-5,TS-4	WILLIAMSON	288	242
CONTRACT NO. 78203				ILLINOIS FED. AID PROJECT