


DATE	
BY	
ORIGINAL SURVEY	
SURVEYED	
PLOTTED	
TEMPLATE	
NOTE BOOK	
NO.	
AREAS CHECKED	

DATE	
BY	
ORIGINAL SURVEY	
SURVEYED	
PLOTTED	
TEMPLATE	
NOTE BOOK	
NO.	
AREAS CHECKED	

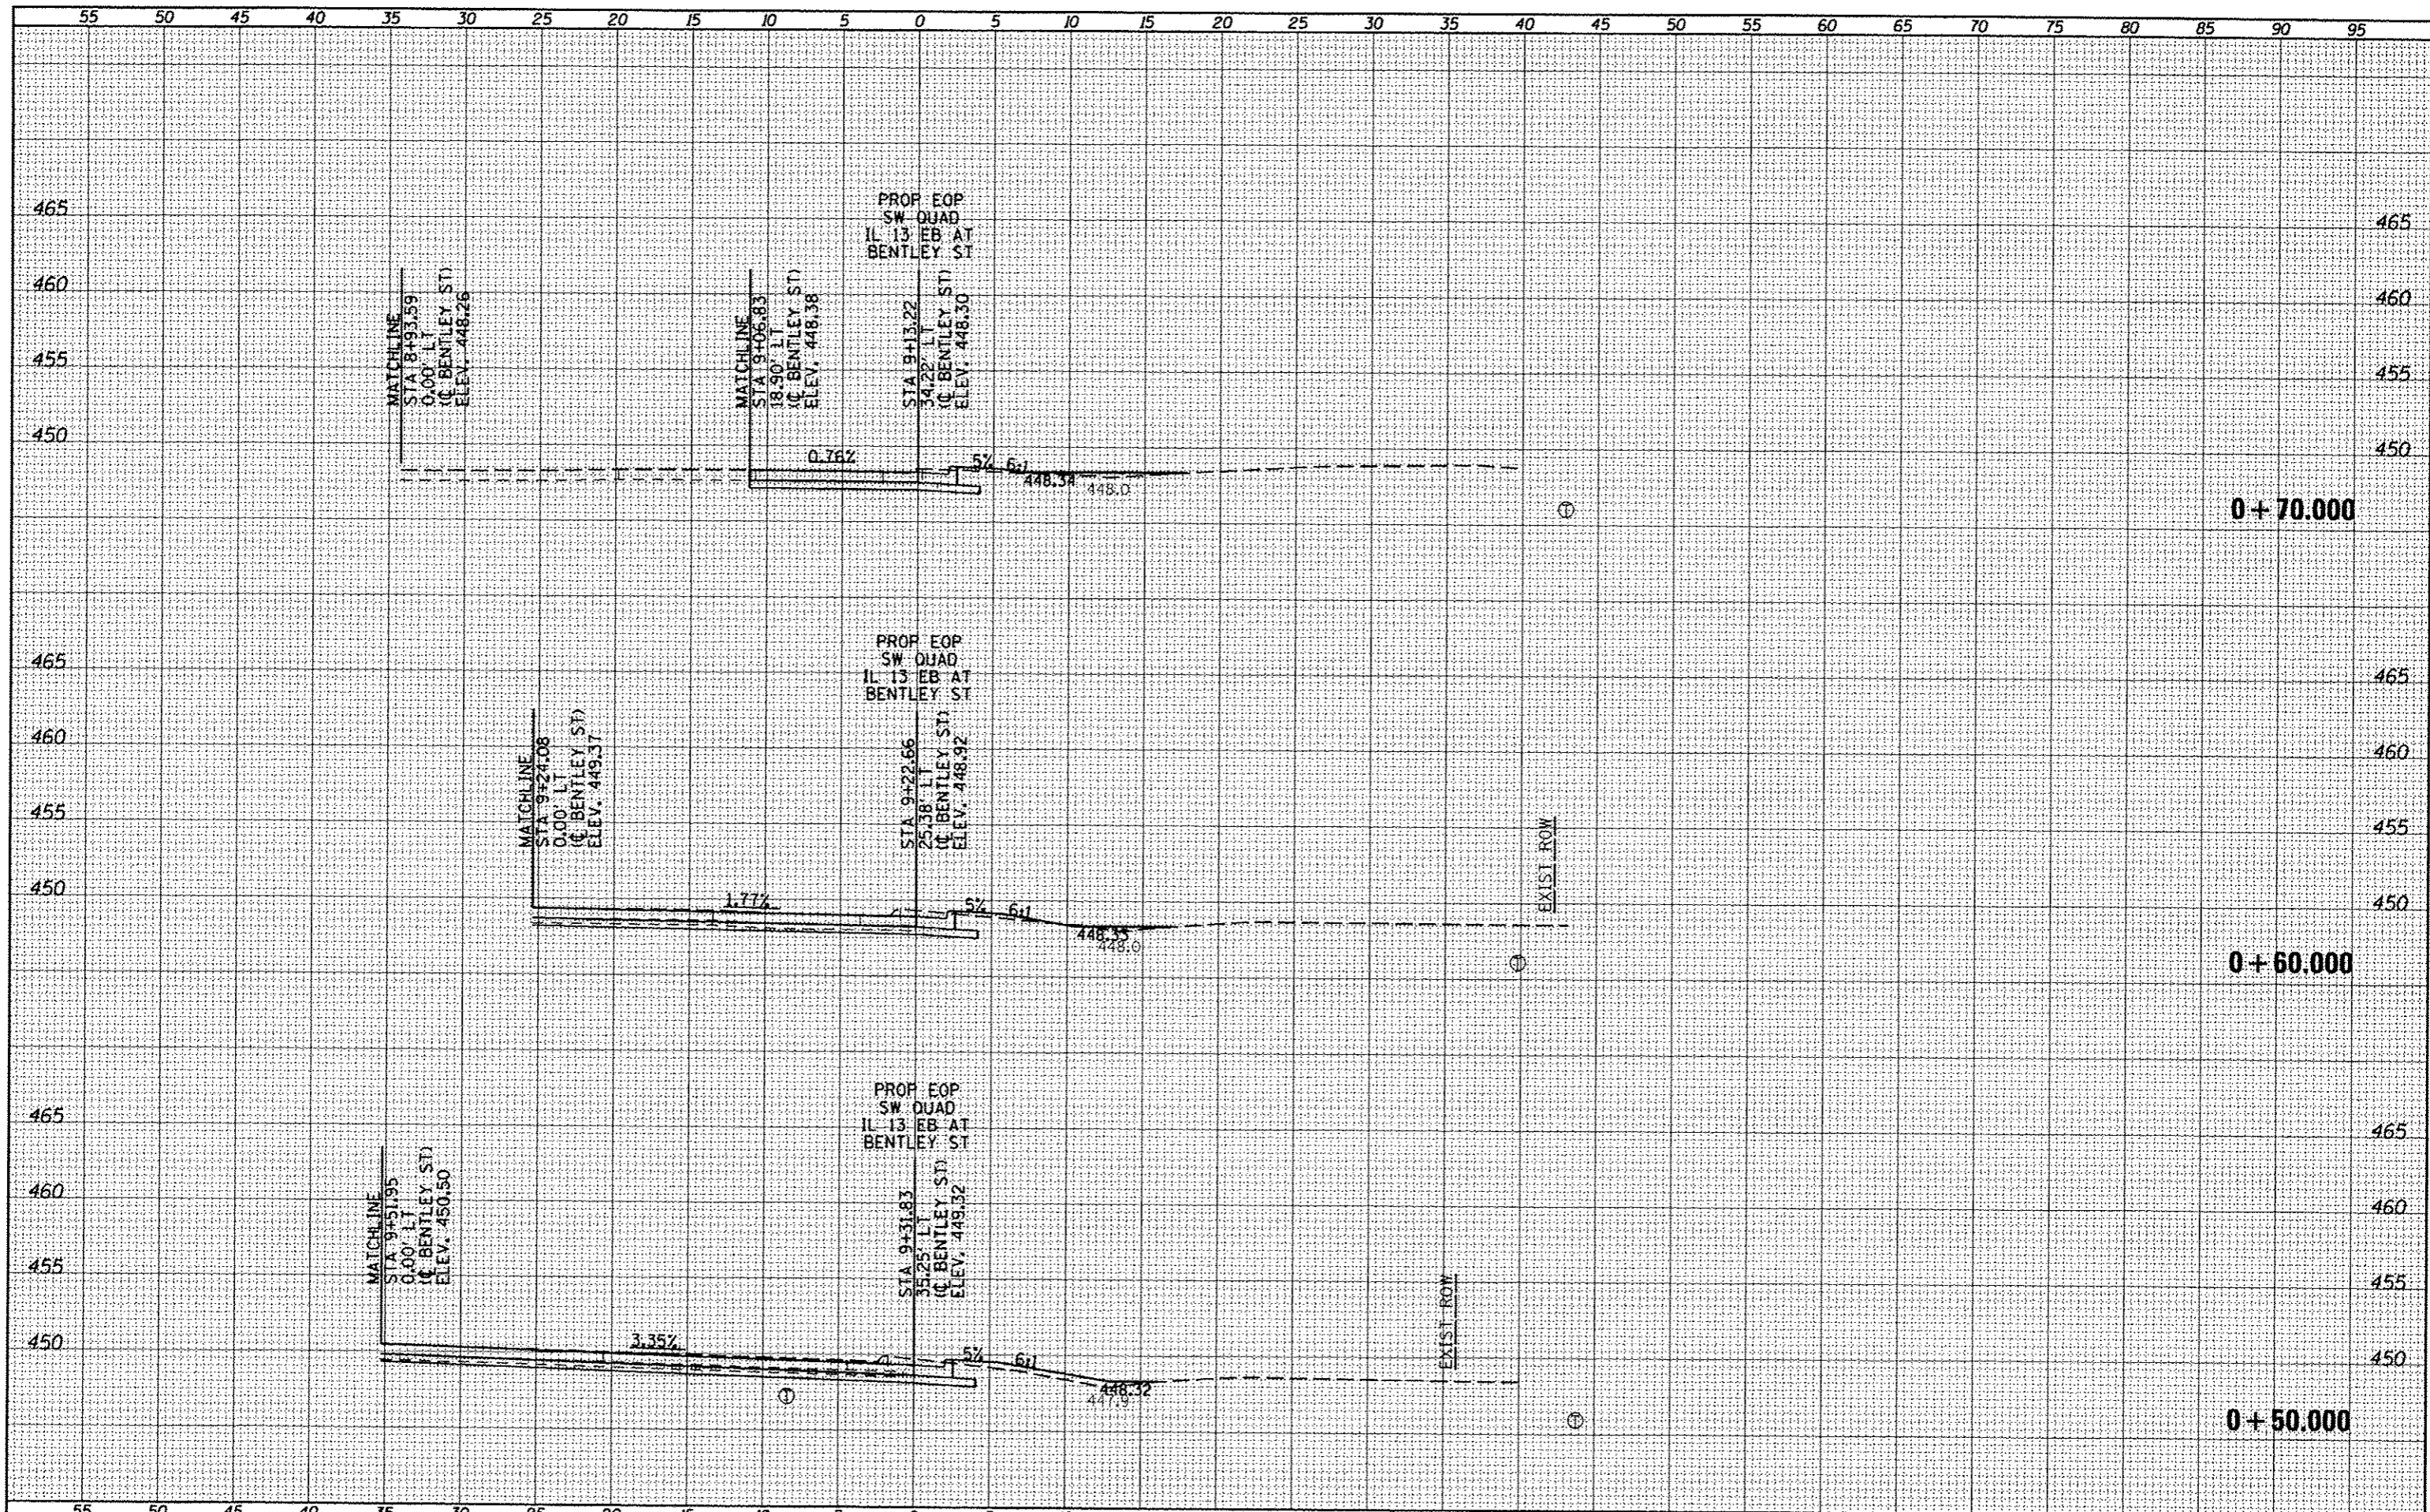

FILE NAME = c:\pwwork\pwwork\kelly\d0818445\78283-aht-
 USER NAME = #USER#
 Bentley.dwg
 PLOT SCALE = 1/8"=1'-0"
 PLOT DATE = 5/11/2012

DESIGNED -	REVISED -
DRAWN -	REVISED -
CHECKED -	REVISED -
DATE -	REVISED -

**STATE OF ILLINOIS
 DEPARTMENT OF TRANSPORTATION**

**BENTLEY ST SOUTHWEST QUADRANT
 CROSS SECTIONS**

SCALE: SHEET OF SHEETS STA. +50.000 TO STA. +70.000

F.A.P. RTE.	SECTION	COUNTY	TOTAL SHEETS	SHEET NO.
331	(1X-1R-5,RS-3,N-5,TS-4	WILLIAMSON	288	243
CONTRACT NO. 78203				
ILLINOIS FED. AID PROJECT				