


DATE	
BY	
REVISIONS	
NO.	
DATE	
BY	
REVISIONS	
NO.	
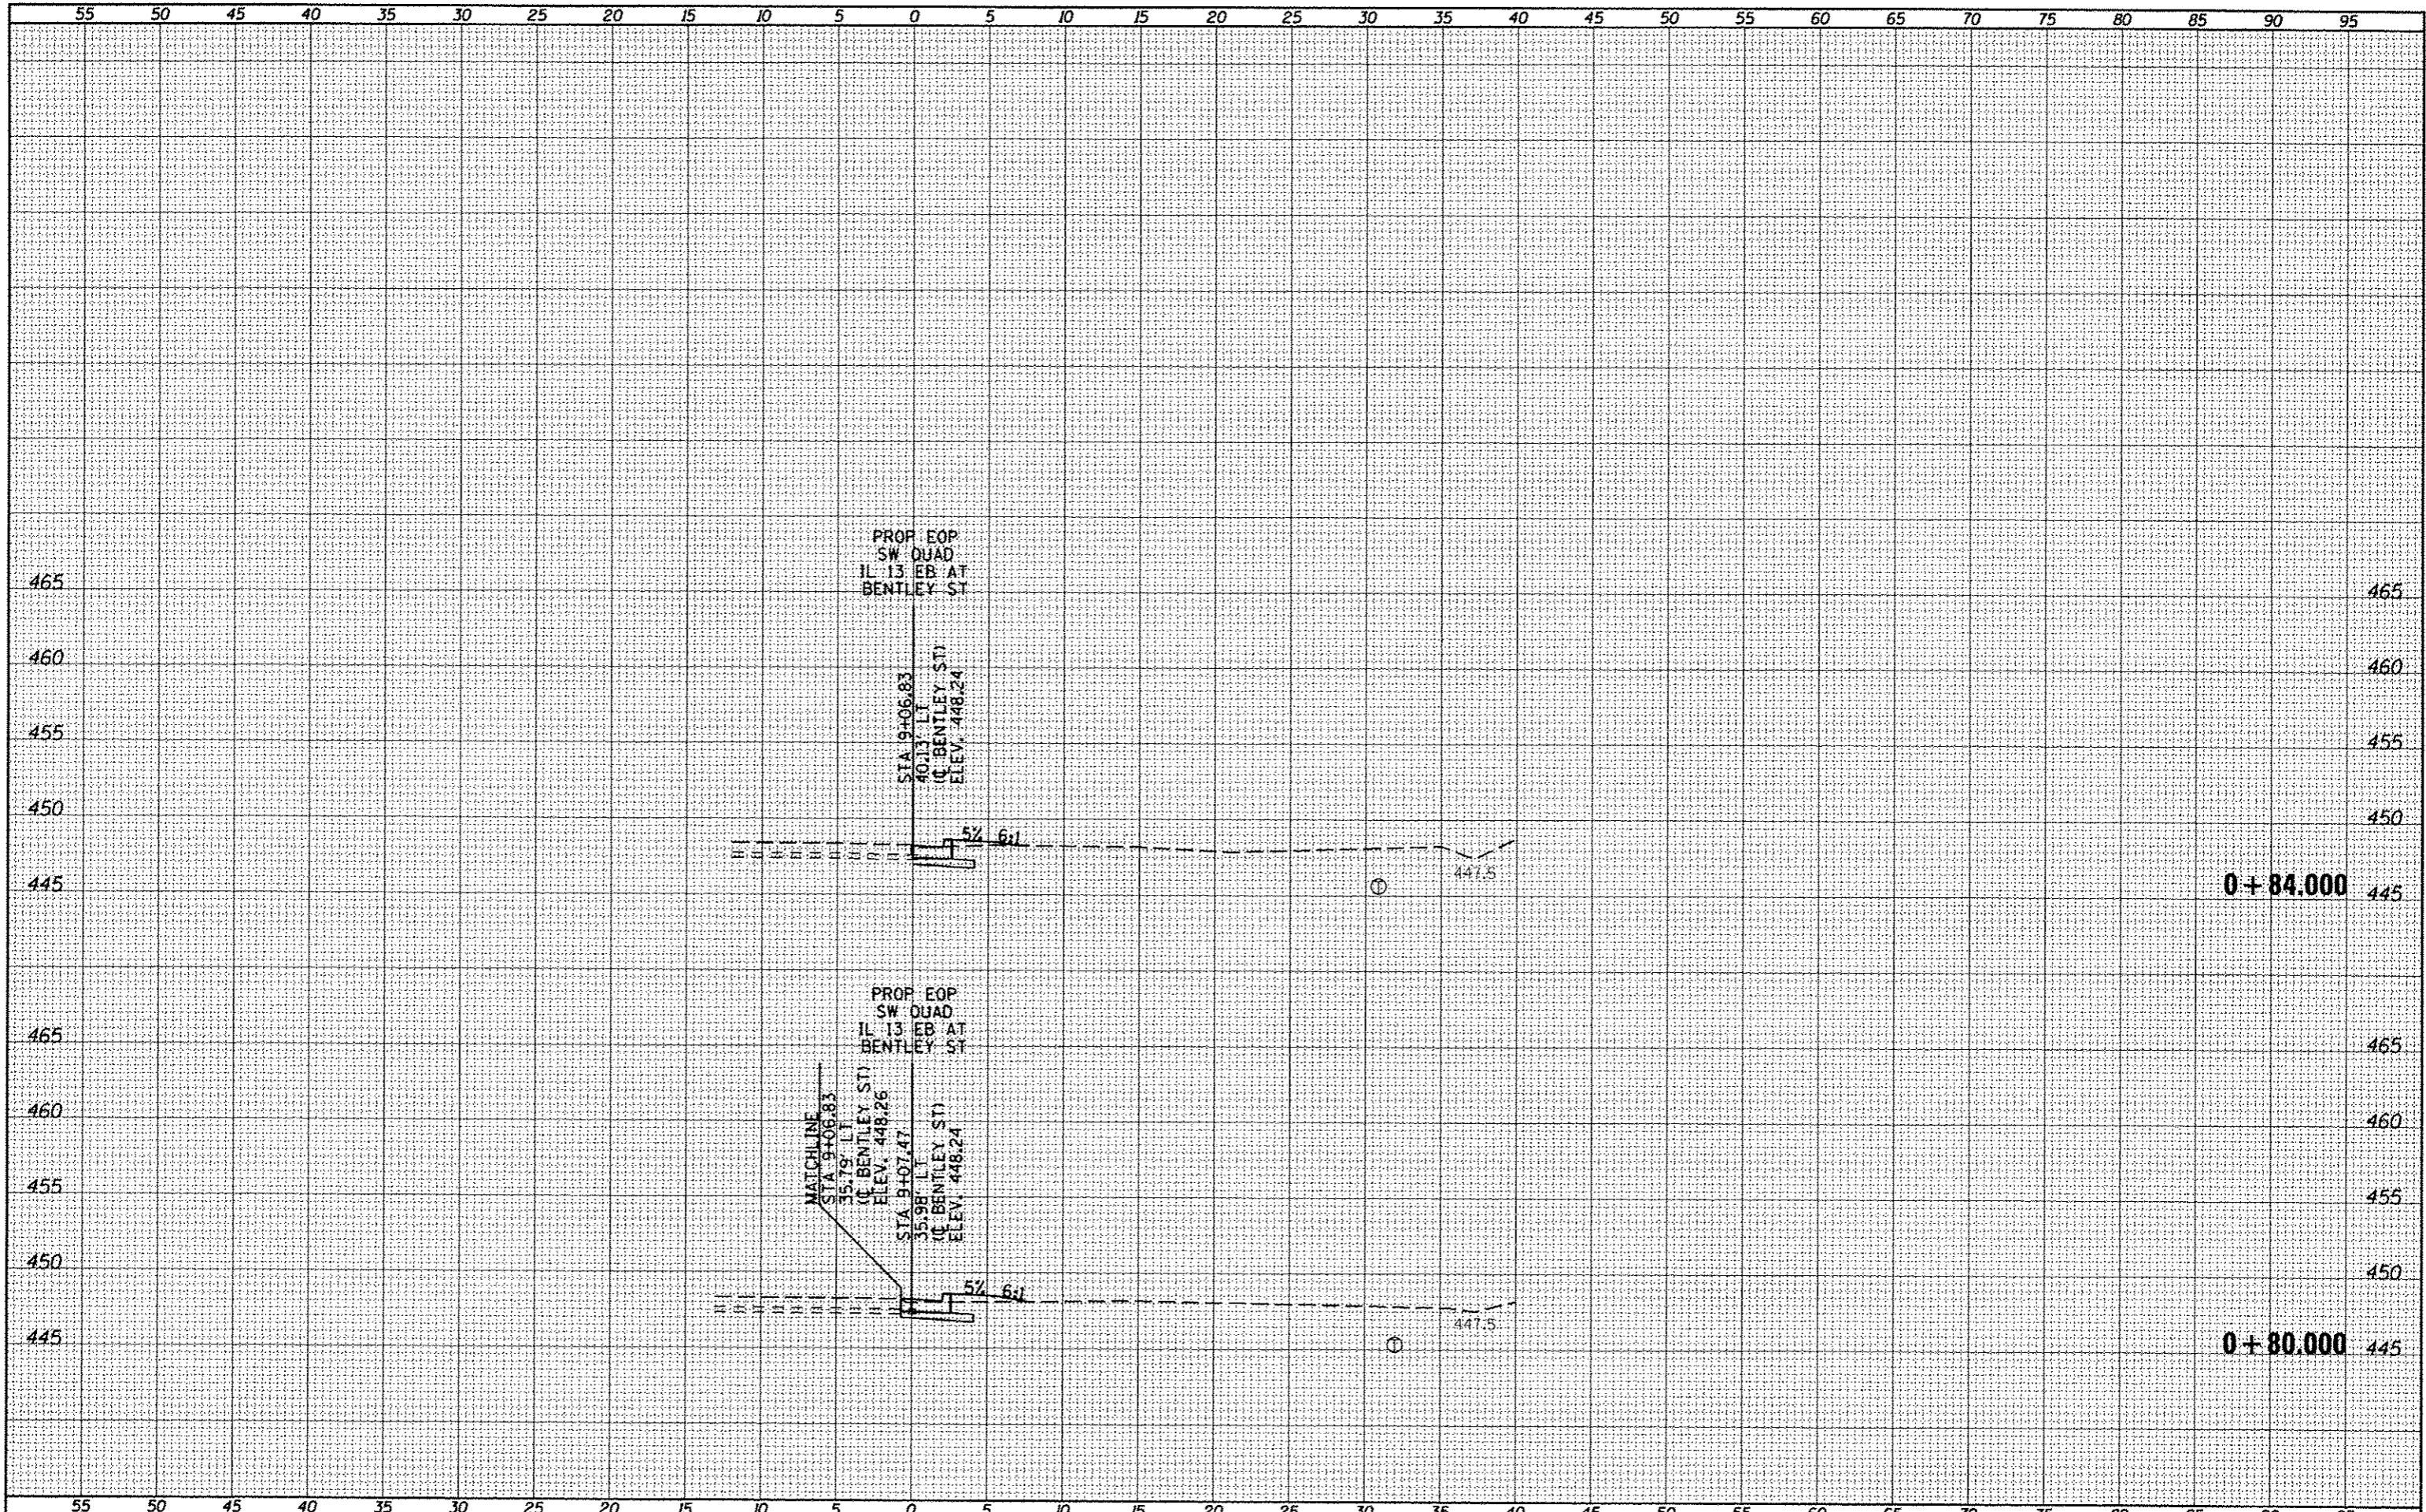

FILE NAME =	USER NAME = #USER*	DESIGNED -	REVISED -	BENTLEY ST SOUTHWEST QUADRANT		F.A.P. RTE.	SECTION	COUNTY	TOTAL SHEETS	SHEET NO.
o:\p\work\p\dot\k\11\k\k\d0164451\76203.sht	BentleyQUADS.dgn	DRAWN -	REVISED -	DEPARTMENT OF TRANSPORTATION		331	(1X-1R-5,RS-3,N-5,TS-4	WILLIAMSON	288	244
	PLOT SCALE = 1/8" = 1' / in.	CHECKED -	REVISED -	SCALE: SHEET OF SHEETS STA. +80,000 TO STA. +84,000					288	244
	PLOT DATE = 5/11/2012	DATE -	REVISED -						CONTRACT NO. 78203	
ILLINOIS FED. AID PROJECT										