


DATE	BY	DESIGNED	PLOTTED	TEMPLATE	AREAS	CHECKED
FINAL SURVEY	NOTE BOOK NO.	DESIGNED	PLOTTED	TEMPLATE	AREAS	CHECKED

DATE	BY	DESIGNED	PLOTTED	TEMPLATE	AREAS	CHECKED
ORIGINAL SURVEY	NOTE BOOK NO.	DESIGNED	PLOTTED	TEMPLATE	AREAS	CHECKED

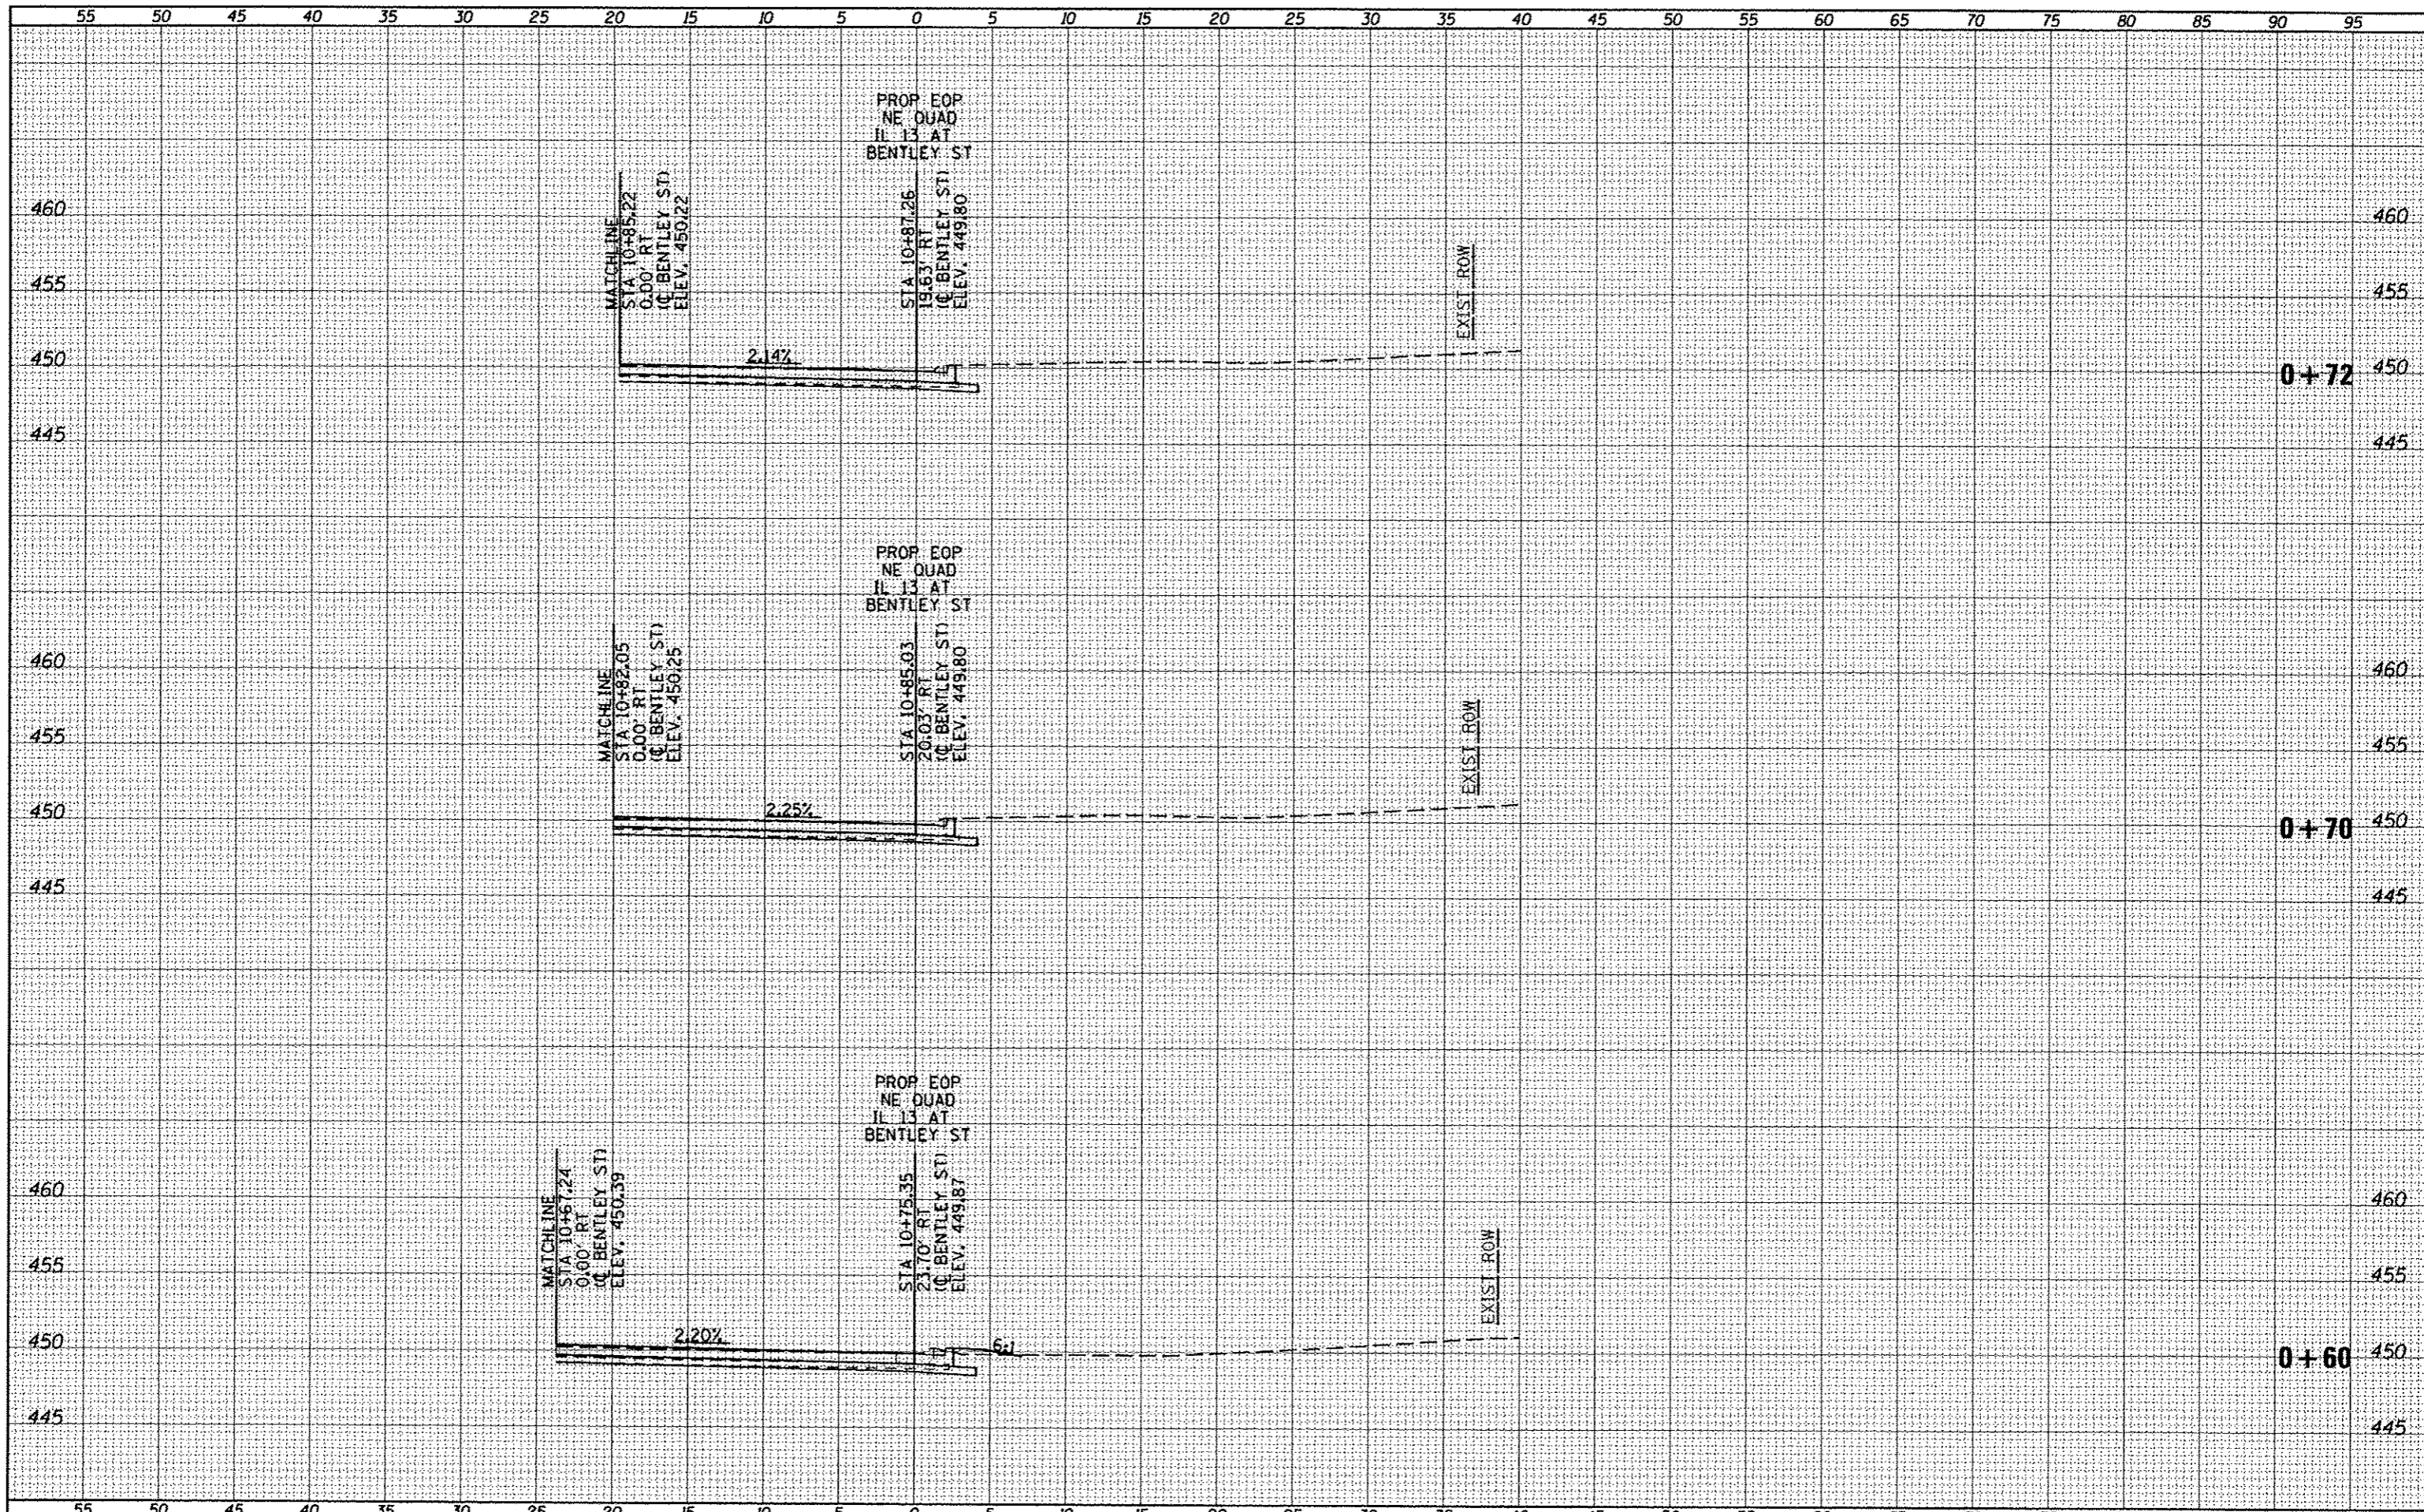

FILE NAME =	USER NAME = #USER*	DESIGNED -	REVISED -	STATE OF ILLINOIS DEPARTMENT OF TRANSPORTATION	BENTLEY ST NORTHEAST QUADRANT CROSS SECTIONS	F.A.P. RTE.	SECTION	COUNTY	TOTAL SHEETS	SHEET NO.	
ai:\p\work\p\widet\kellay\kd\018445\178283-sh.t	BentleyQUADS.dgn	DRAWN -	REVISED -			331	(1X-1R-5,RS-3,N-5,TS-4	WILLIAMSON	288	247	
		CHECKED -	REVISED -			CONTRACT NO. 78203		ILLINOIS FED. AID PROJECT			
		DATE -	REVISED -			SCALE: 1"=5'	SHEET NO. OF SHEETS	STA. +60 TO STA. +72			