


DATE	
BY	
FINAL SURVEY	
EXAMINED	
PLOTTED	
TEMPLATE	
NOTE BOOK	
AREA	
AREA CHECKED	

DATE	
BY	
ORIGINAL SURVEY	
EXAMINED	
PLOTTED	
TEMPLATE	
NOTE BOOK	
AREA	
AREA CHECKED	

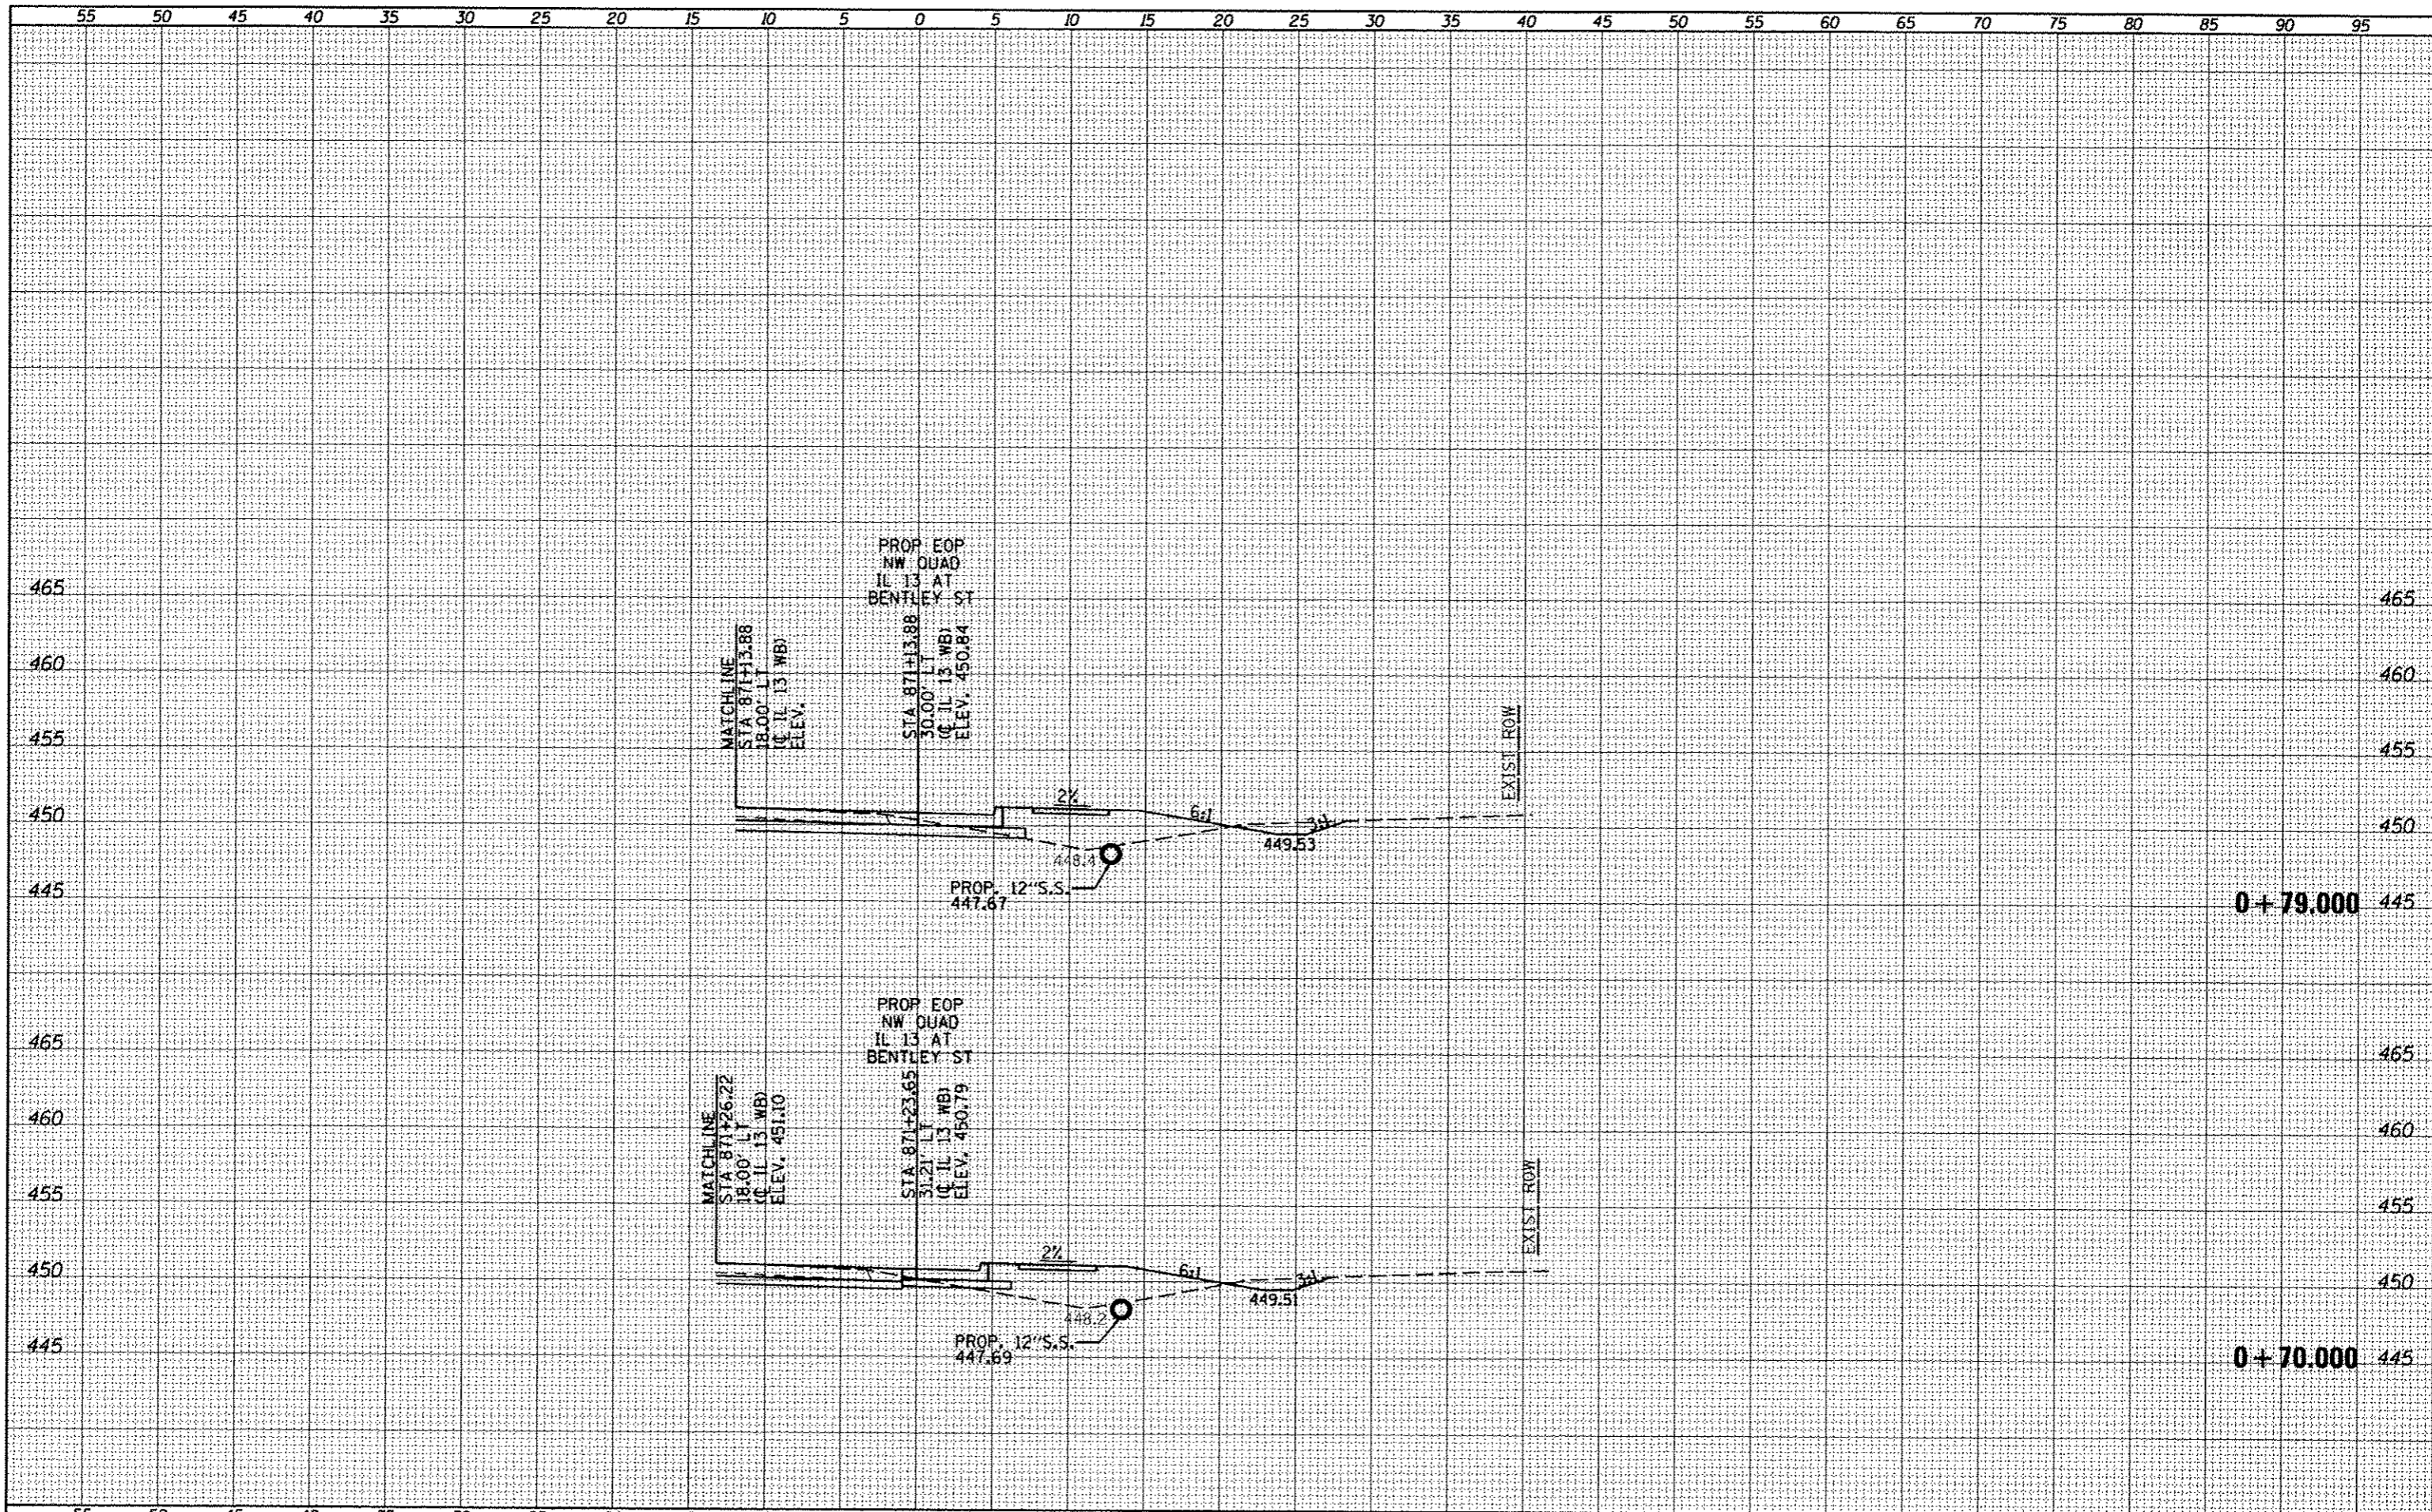

FILE NAME =	USER NAME = *USER*	DESIGNED -	REVISED -	STATE OF ILLINOIS DEPARTMENT OF TRANSPORTATION		BENTLEY ST NORTHWEST QUADRANT CROSS SECTIONS		F.A.P. RTE.	SECTION	COUNTY	TOTAL SHEETS	SHEET NO.
cr:\pwwork\pridot\kellykd\010445\170203-shr-	BentleyQUADS.dgn	DRAWN -	REVISED -			SCALE: SHEET OF SHEETS STA. +70,000 TO STA. +79,000		331	(1X-1R-5,RS-3,N-5,TS-4	WILLIAMSON	288	251
PLOT SCALE = 10,0000 / in.	CHECKED -	REVISED -	CONTRACT NO. 78203									
PLOT DATE = 5/11/2012	DATE -	REVISED -	ILLINOIS FED. AID PROJECT									