


DATE	
BY	
ORIGINAL SURVEY	
SURVEYED	
PLOTTED	
NOTE BOOK	
AREA CHECKED	
NO.	

DATE	
BY	
ORIGINAL SURVEY	
SURVEYED	
PLOTTED	
NOTE BOOK	
AREA CHECKED	
NO.	

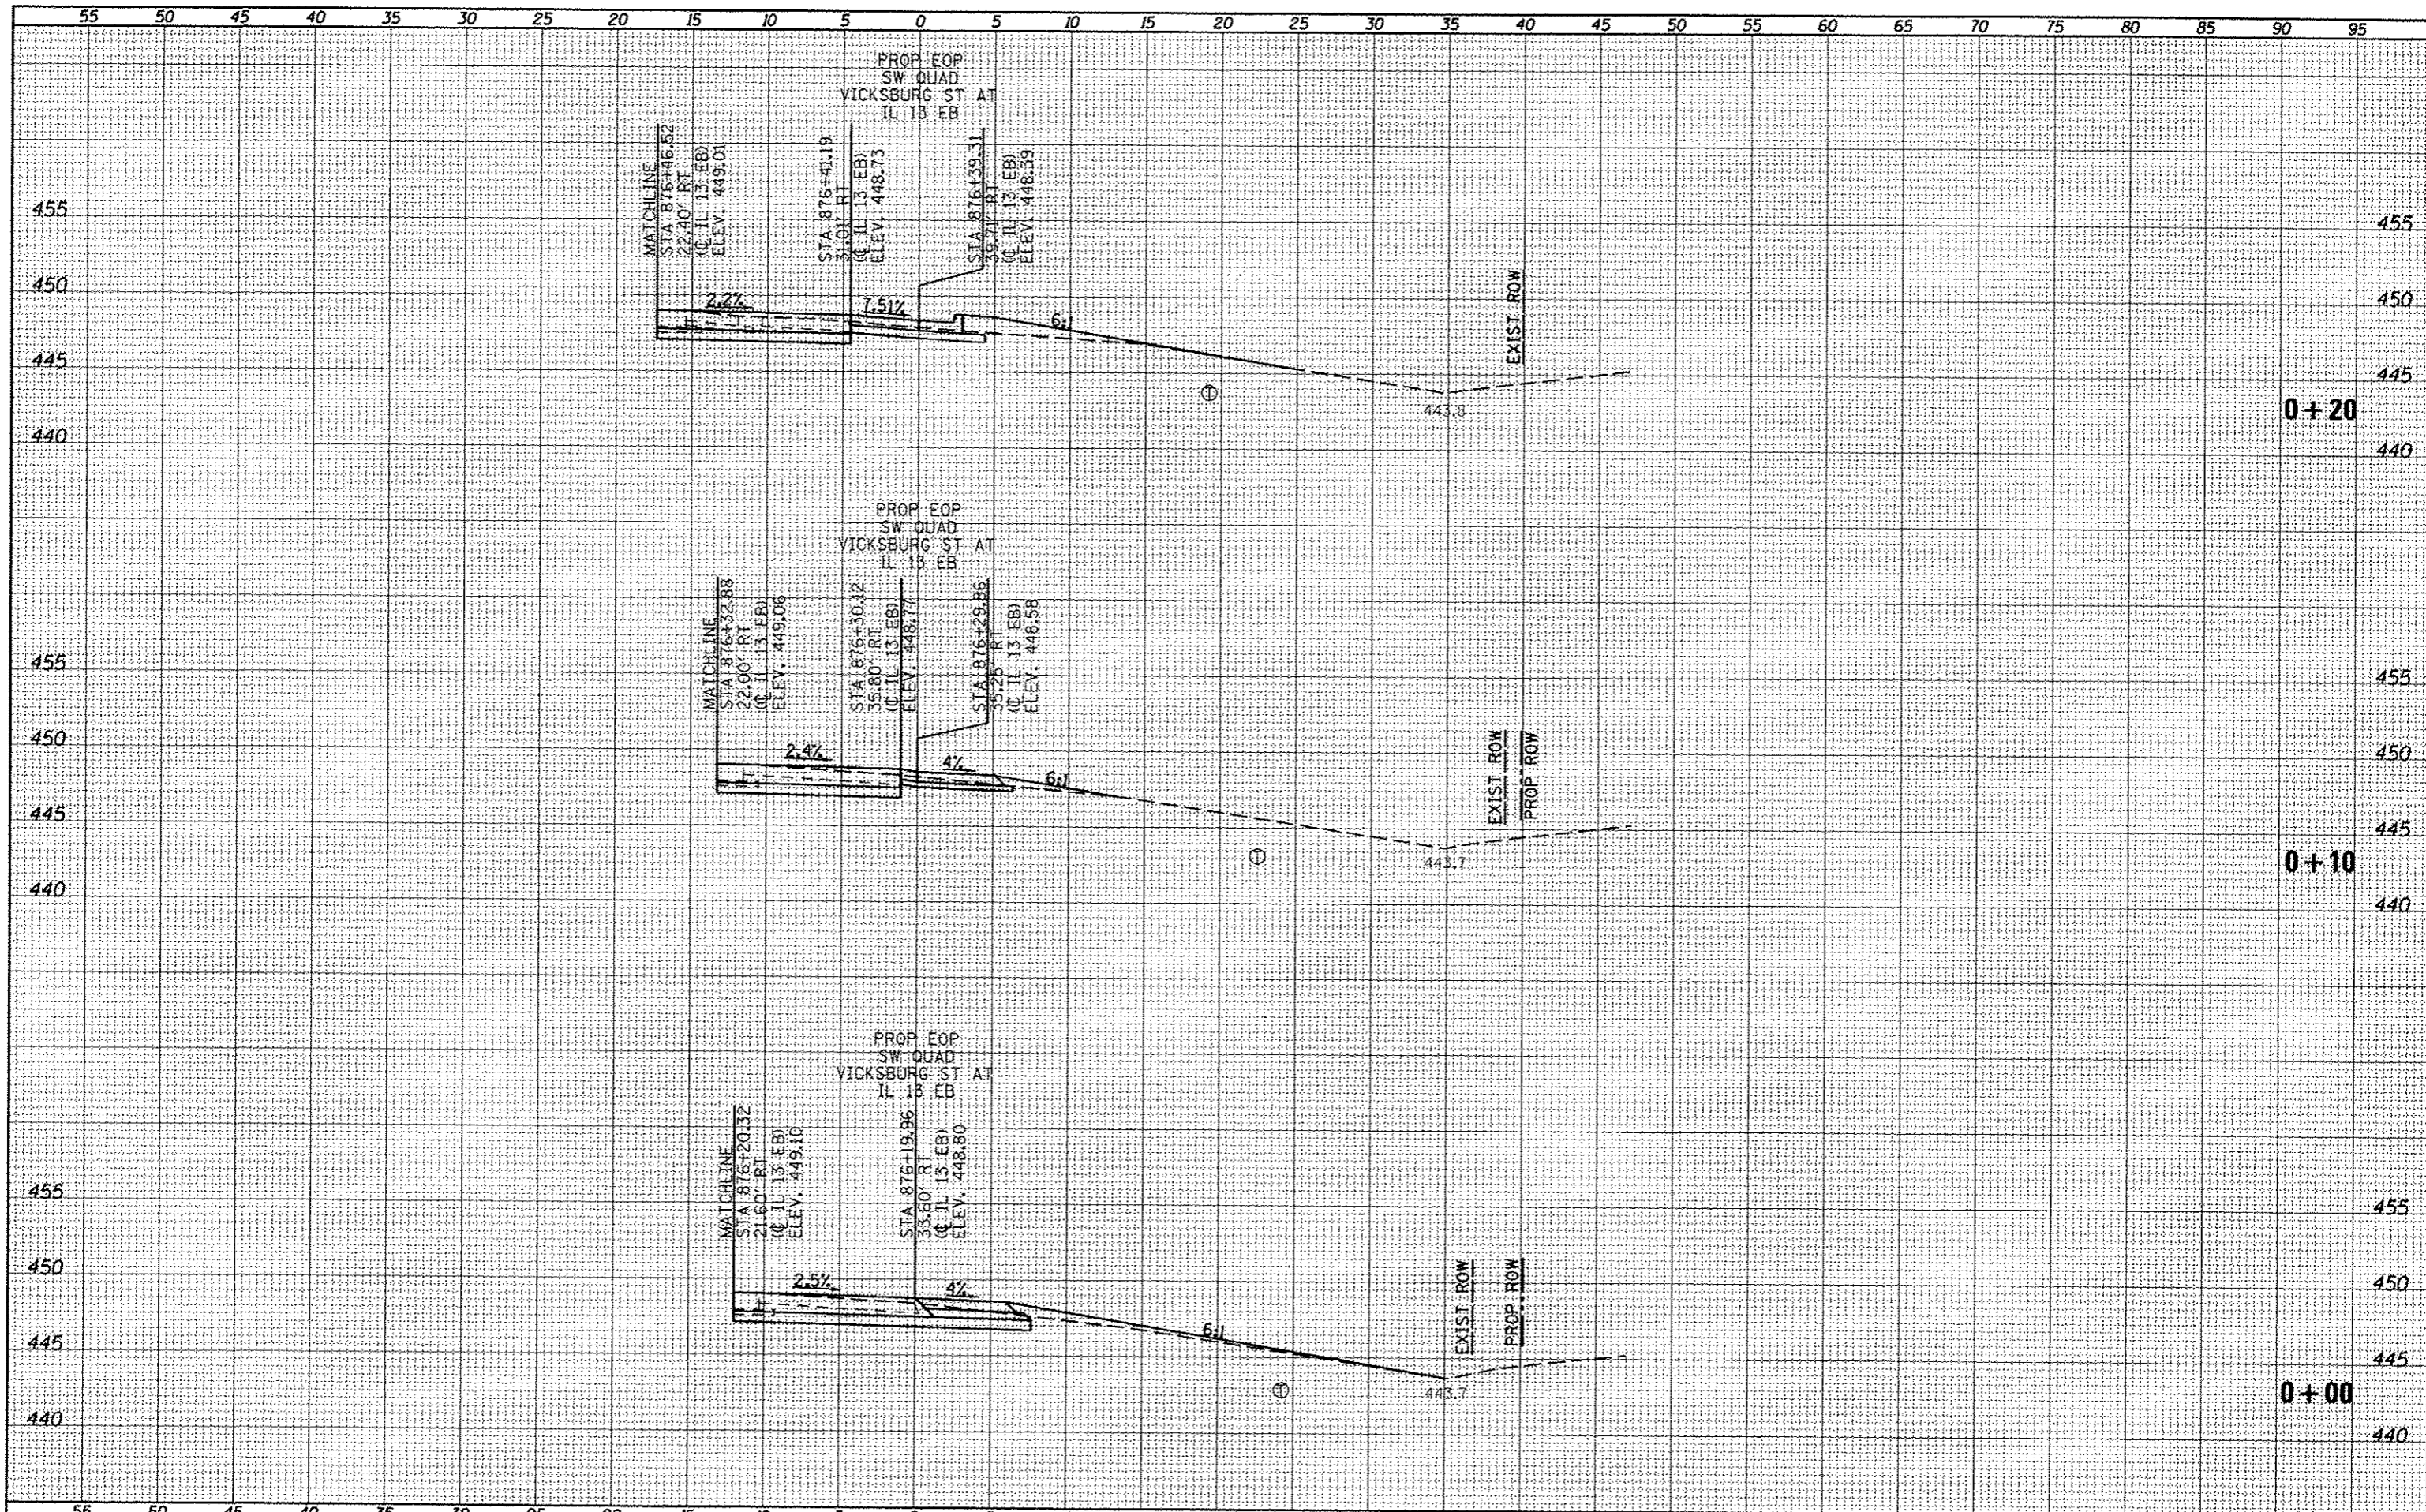

FILE NAME -	USER NAME - #USER#	DESIGNED -	REVISED -	STATE OF ILLINOIS DEPARTMENT OF TRANSPORTATION VICKSBURG ST SOUTHWEST QUADRANT CROSS SECTIONS				F.A.P. RTE.	SECTION	COUNTY	TOTAL SHEETS	SHEET NO.
c:\pwwork\p\sidot\kelly\id\0184451\78203.sht	-VicksQUADS.dgn	DRAWN -	REVISED -					331	(IX-1R-5,RS-3,N-5,TS-4	WILLIAMSON	288	255
		CHECKED -	REVISED -					CONTRACT NO. 78203				
		DATE - 5/11/2012	REVISED -					ILLINOIS FED. AID PROJECT				
PLOT SCALE = 1/8"=1'				SCALE: 1"=5'				SHEET NO. OF SHEETS		STA. +00 TO STA. +20		