


DATE	
BY	
FINAL SURVEY	
SURVEY	
NOTED	
NOTE BOOK	
NO.	
AREAS	
AREAS	
AREAS	
AREAS	
AREAS	

DATE	
BY	
ORIGINAL SURVEY	
SURVEY	
NOTED	
NOTE BOOK	
NO.	
AREAS	
AREAS	
AREAS	
AREAS	
AREAS	

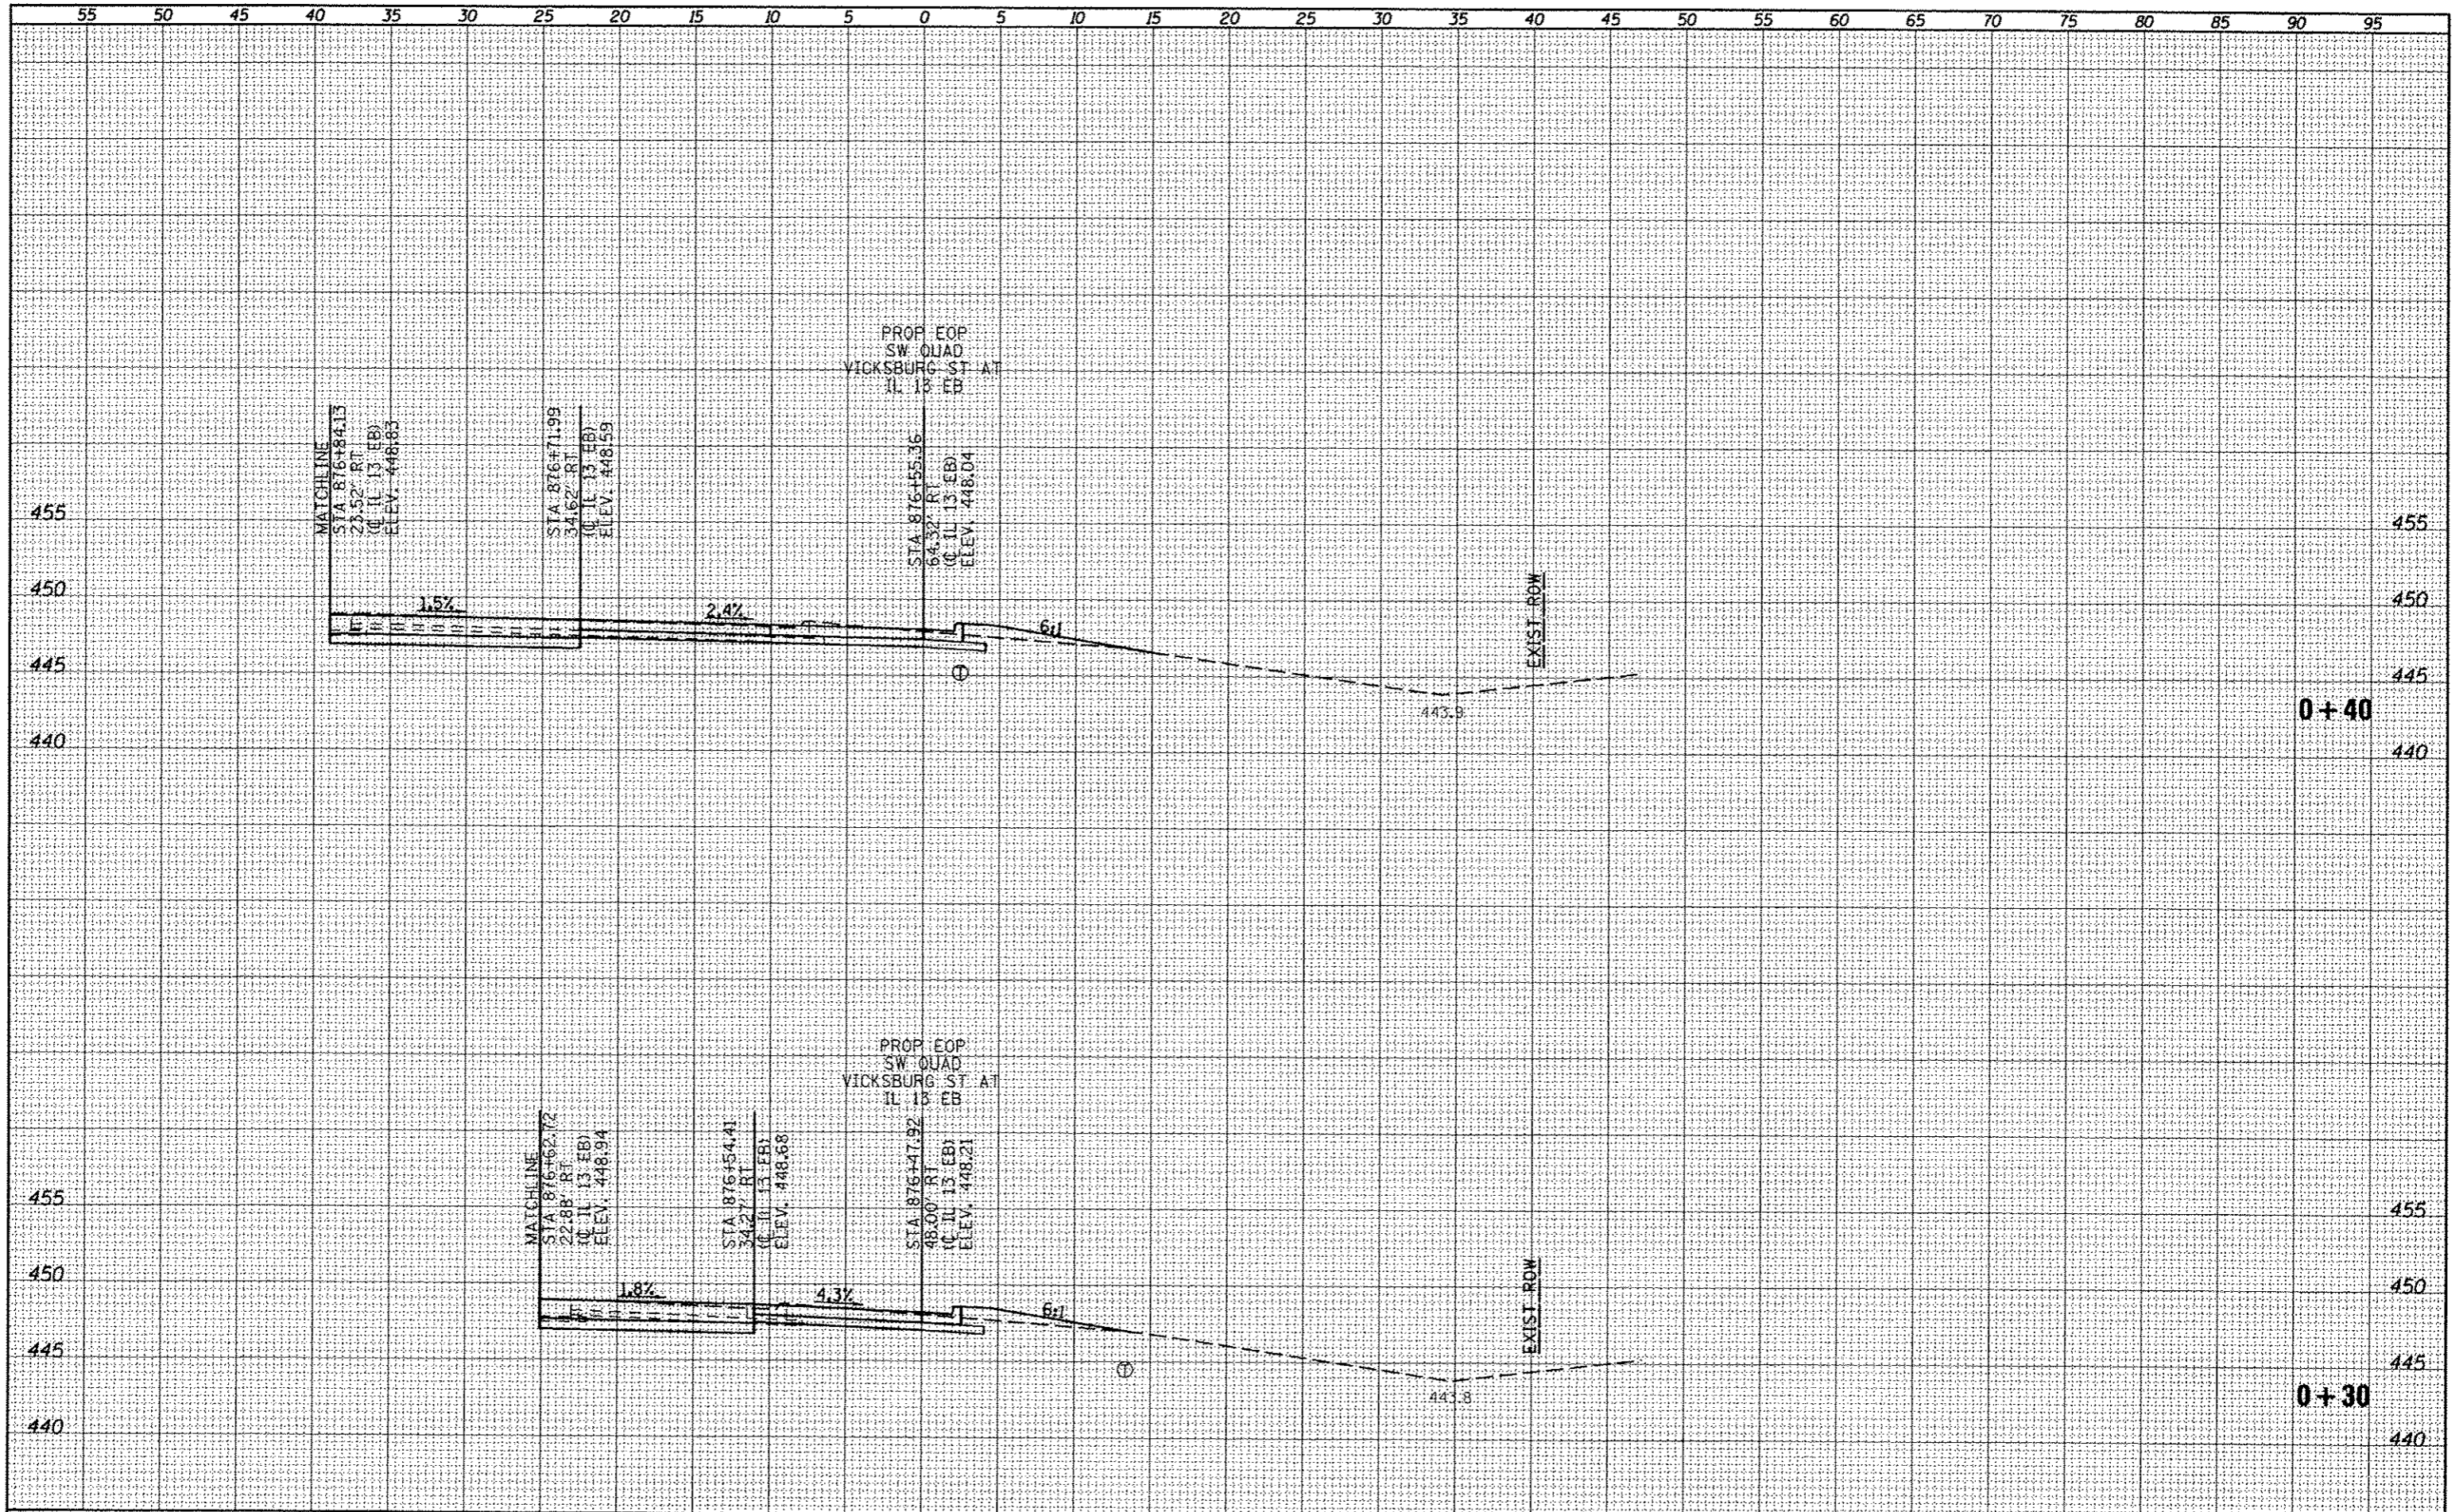

FILE NAME =	USER NAME = \$USER**	DESIGNED -	REVISED -	STATE OF ILLINOIS DEPARTMENT OF TRANSPORTATION VICKSBURG ST SOUTHWEST QUADRANT CROSS SECTIONS				F.A.P. RTE.	SECTION	COUNTY	TOTAL SHEETS	SHEET NO.
ca:\pwork\p\dot\k\11\gkd\08184451\78283-sh1	Vick*QUADS.dgn	DRAWN -	REVISED -					331	(1X-1R-5,RS-3,N-5,TS-4	WILLIAMSON	288	256
		CHECKED -	REVISED -					CONTRACT NO. 78203				
		DATE -	REVISED -					ILLINOIS FED. AID PROJECT				
				SCALE: 1"=5'	SHEET NO.	OF	SHEETS	STA. +30	TO STA. +40			