


DATE	
BY	
NO.	
FINL SURVEY	SURVEY
NOTE BOOK	PLATED
AREAS CHECKED	TEMPLATE

DATE	
BY	
NO.	
ORIG SURVEY	SURVEY
NOTE BOOK	PLATED
AREAS CHECKED	TEMPLATE

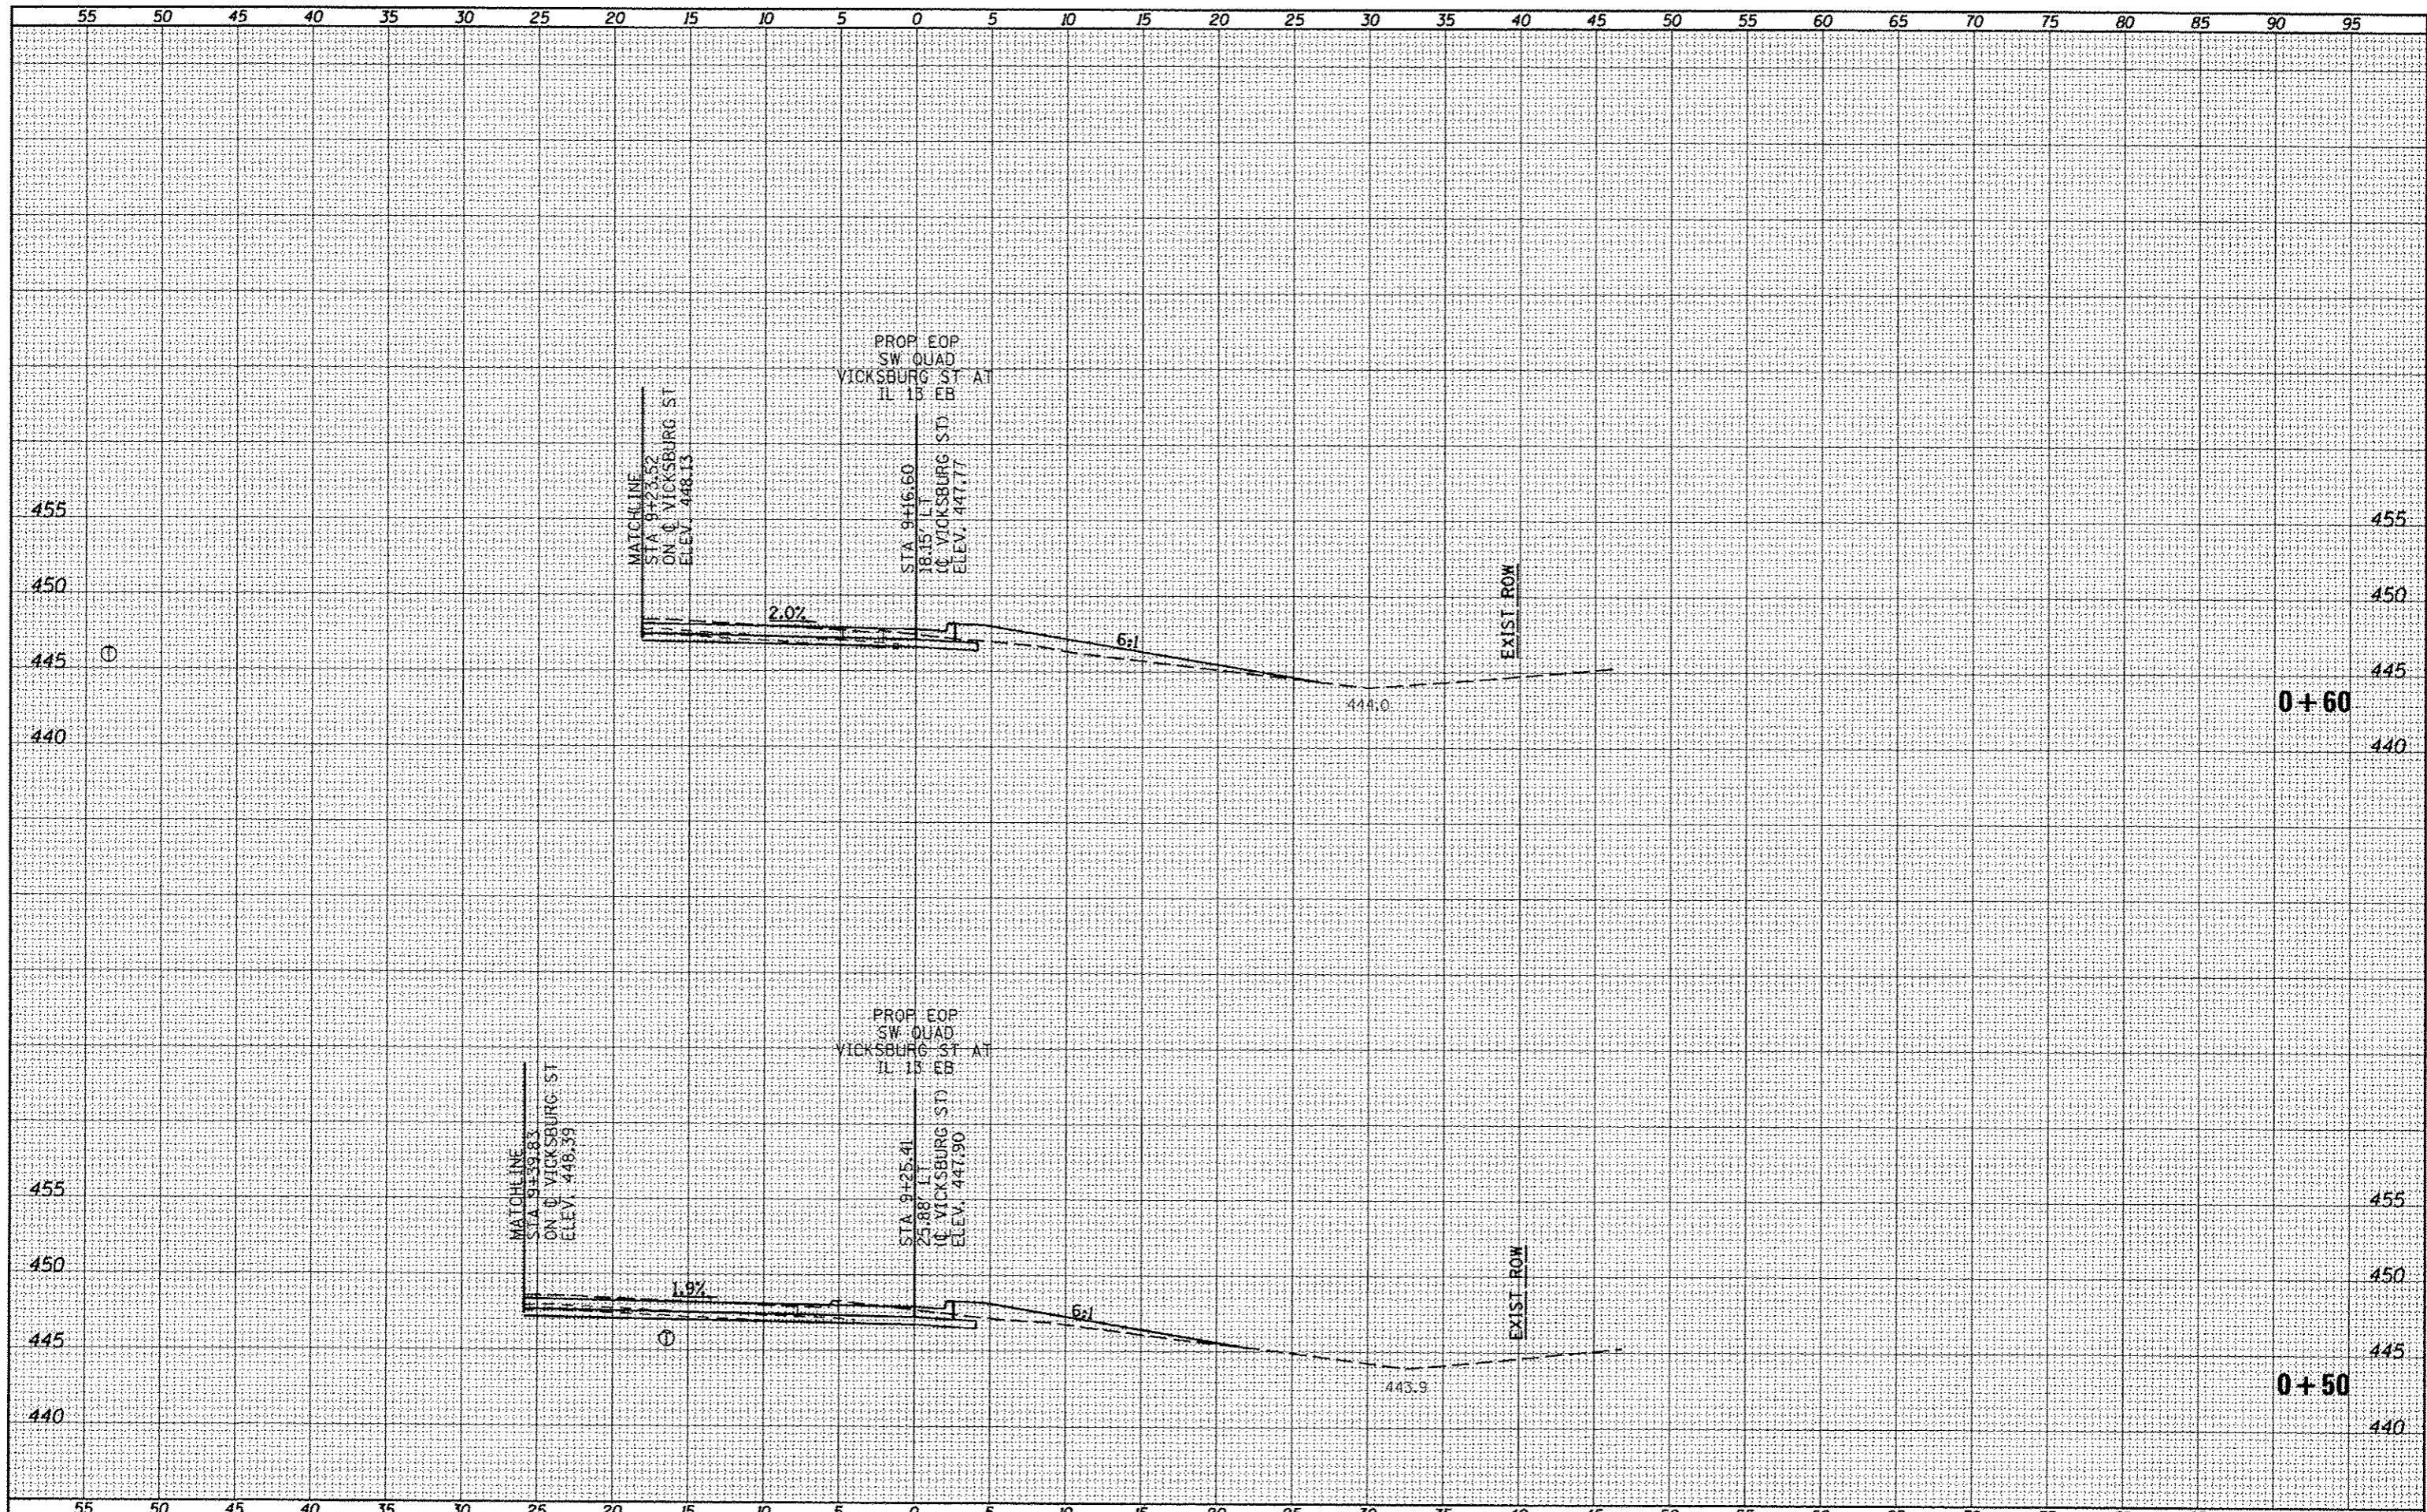

FILE NAME :	USER NAME :	DESIGNED :	REVISED :	<b>STATE OF ILLINOIS</b> <b>DEPARTMENT OF TRANSPORTATION</b>		<b>VICKSBURG ST SOUTHWEST QUADRANT</b> <b>CROSS SECTIONS</b>		F.A.P. RTE.	SECTION	COUNTY	TOTAL SHEETS	SHEET NO.
at:\pwork\pwork\kelly\kd\018451\78283-shr-k	VickAQUADS.dgn	DRAWN :	REVISED :					331	IX-11R-5,RS-3,N-5,TS-4	WILLIAMSON	288	257
		CHECKED :	REVISED :					CONTRACT NO. 78203				
		DATE :	REVISED :					ILLINOIS FED. AID PROJECT				
PLOT SCALE = 1/8"=1' / 1/4"=1'				SCALE: 1"=5'				SHEET NO. OF SHEETS		STA. +50 TO STA. +60		