


DATE	
BY	
FINAL SURVEY	
STARTED	
PLOTTED	
NOTE BOOK	
AREAS CHECKED	
NO.	

DATE	
BY	
ORIGINAL SURVEY	
STARTED	
PLOTTED	
NOTE BOOK	
AREAS CHECKED	
NO.	

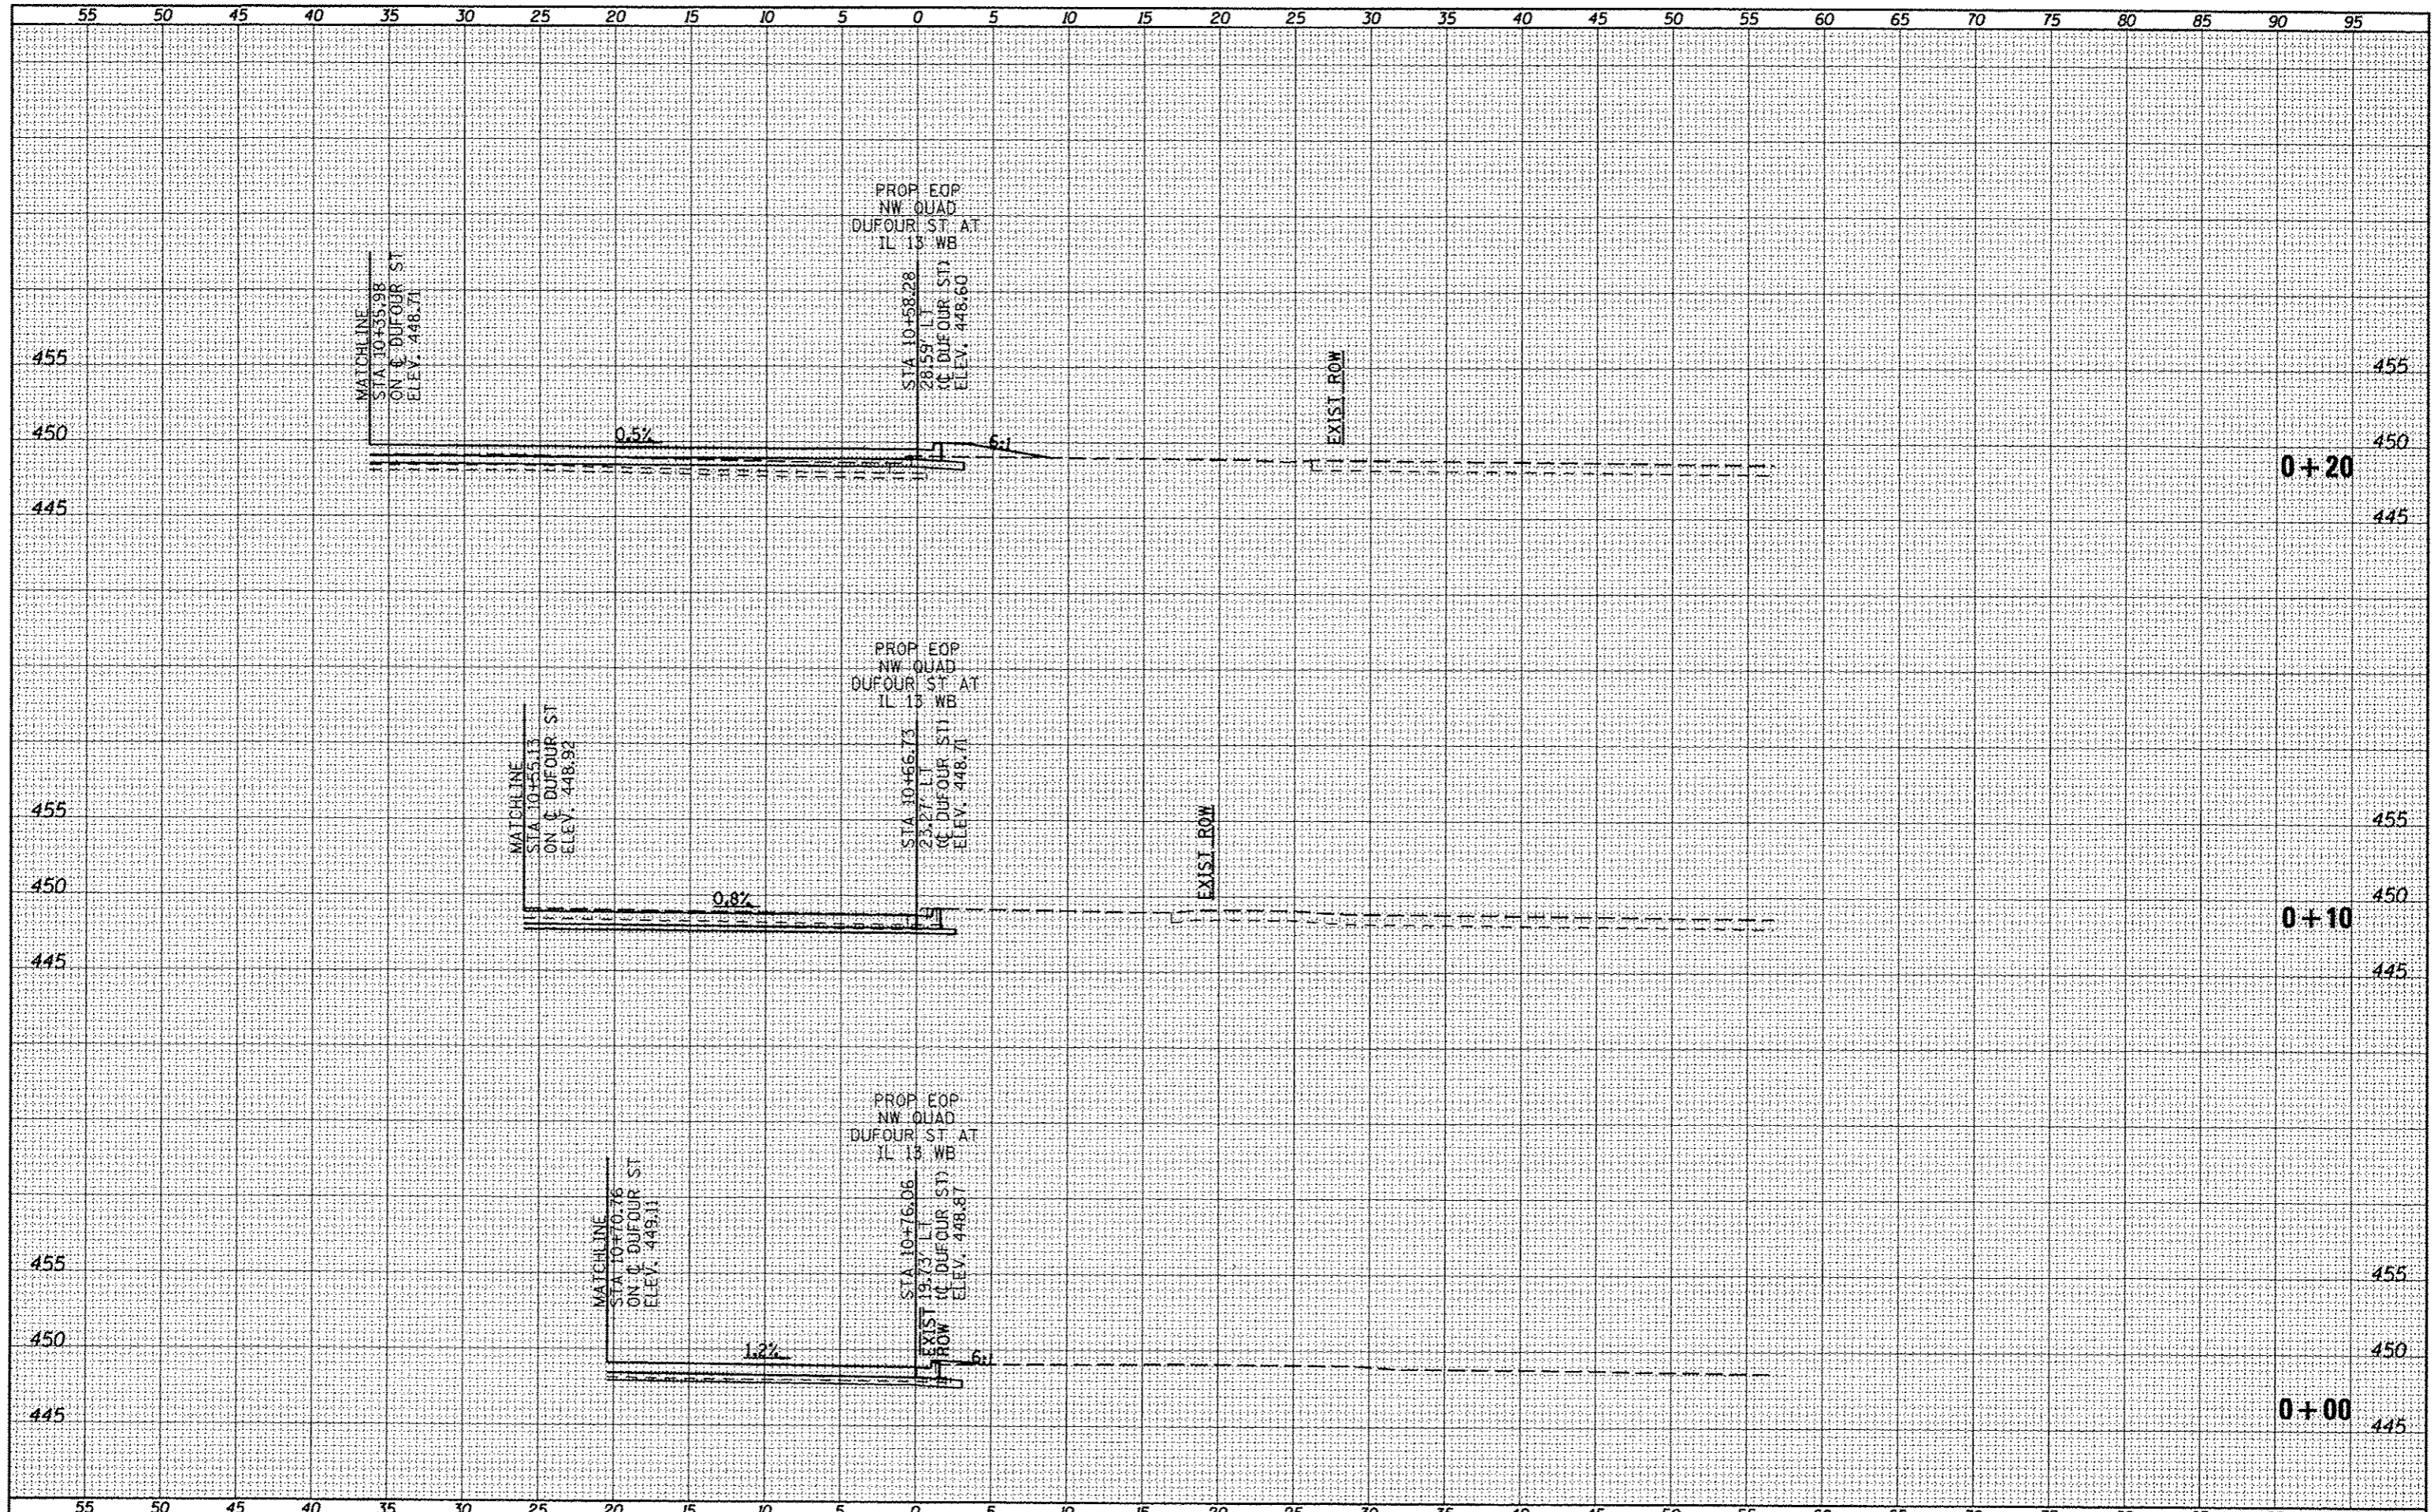

FILE NAME = c:\pwwork\pwwork\kellykd\20104451\78203\ahs-x-Vieha\ROADS.dgn

USER NAME = #USER#
 DESIGNED -
 DRAWN -
 CHECKED -
 DATE -

REVISIONS
 REVISED -
 REVISED -
 REVISED -
 REVISED -

PLOT SCALE = 1/8"=1'-0"
 PLOT DATE = 5/11/2012

**STATE OF ILLINOIS
 DEPARTMENT OF TRANSPORTATION**

**DUFOUR ST NORTHWEST QUADRANT
 CROSS SECTIONS**

SCALE: 1"=5' SHEET NO. OF SHEETS STA. +00 TO STA. +20

F.A.P. RTE.	SECTION	COUNTY	TOTAL SHEETS	SHEET NO.
331	(1X-1)R-5,R5-3,N-5,TS-4	WILLIAMSON	288	262
CONTRACT NO. 78203			ILLINOIS FED. AID PROJECT	