


DATE	
BY	
FINAL SURVEY	
SURVEYED	
PLOTTED	
TEMPLATE	
NOTE BOOK	
AREAS CHECKED	
NO.	

DATE	
BY	
ORIGINAL SURVEY	
SURVEYED	
PLOTTED	
TEMPLATE	
NOTE BOOK	
AREAS CHECKED	
NO.	

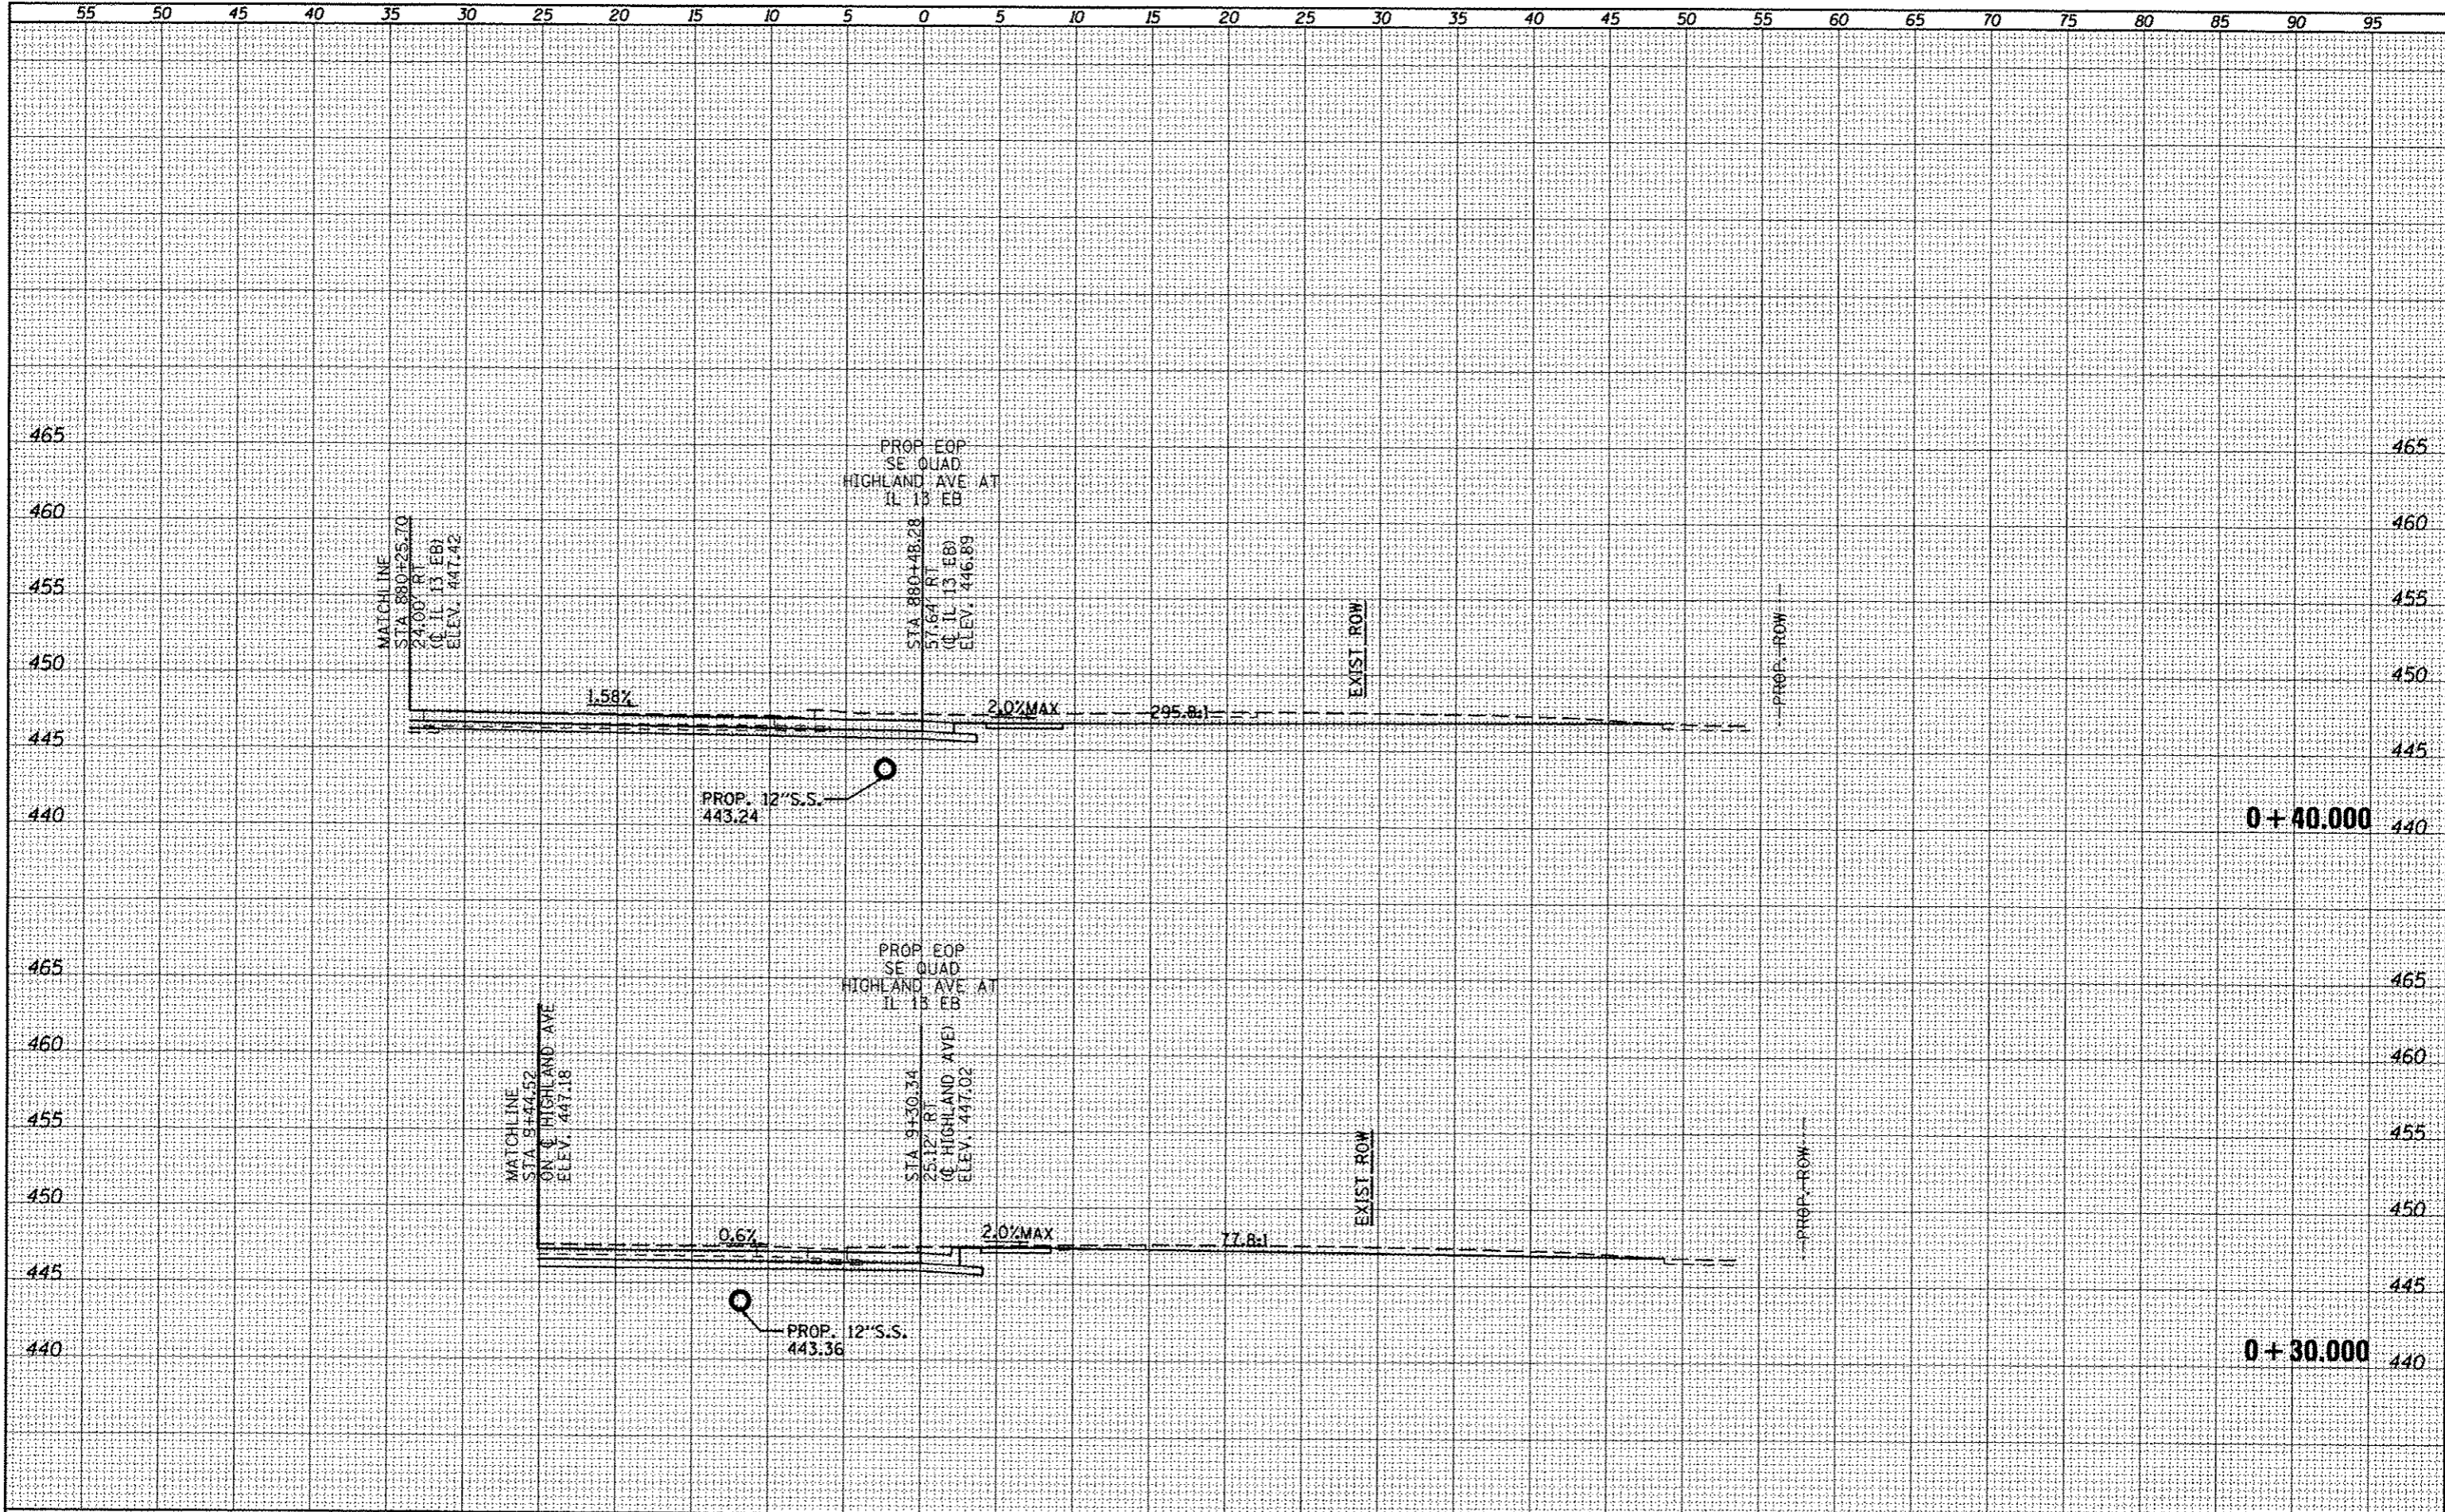

FILE NAME =	USER NAME = #USER*	DESIGNED -	REVISED -	HIGHLAND AVE SOUTHEAST QUADRANT CROSS SECTIONS				F.A.P. RTE.	SECTION	COUNTY	TOTAL SHEETS	SHEET NO.
ar\pwwork\pwwork\kell\egkcd\0184451\76203-shr-	HighROADS.dgn	DRAWN -	REVISED -					331	IX-UR-5,RS-3,N-5,TS-4	WILLIAMSON	288	266
PLOT SCALE = 1/8" = 100'		CHECKED -	REVISED -	SCALE: SHEET OF SHEETS STA. +30,000 TO STA. +40,000				CONTRACT NO. 78203				
PLOT DATE = 5/11/2012		DATE -	REVISED -					ILLINOIS FED. AID PROJECT				

**STATE OF ILLINOIS
DEPARTMENT OF TRANSPORTATION**