


DATE	
BY	
STARTED	
STOPPED	
PLotted	
TEMPLATE	
NOTE BOOK	
AREAS	
AREAS CHECKED	

DATE	
BY	
STARTED	
STOPPED	
PLotted	
TEMPLATE	
NOTE BOOK	
AREAS	
AREAS CHECKED	

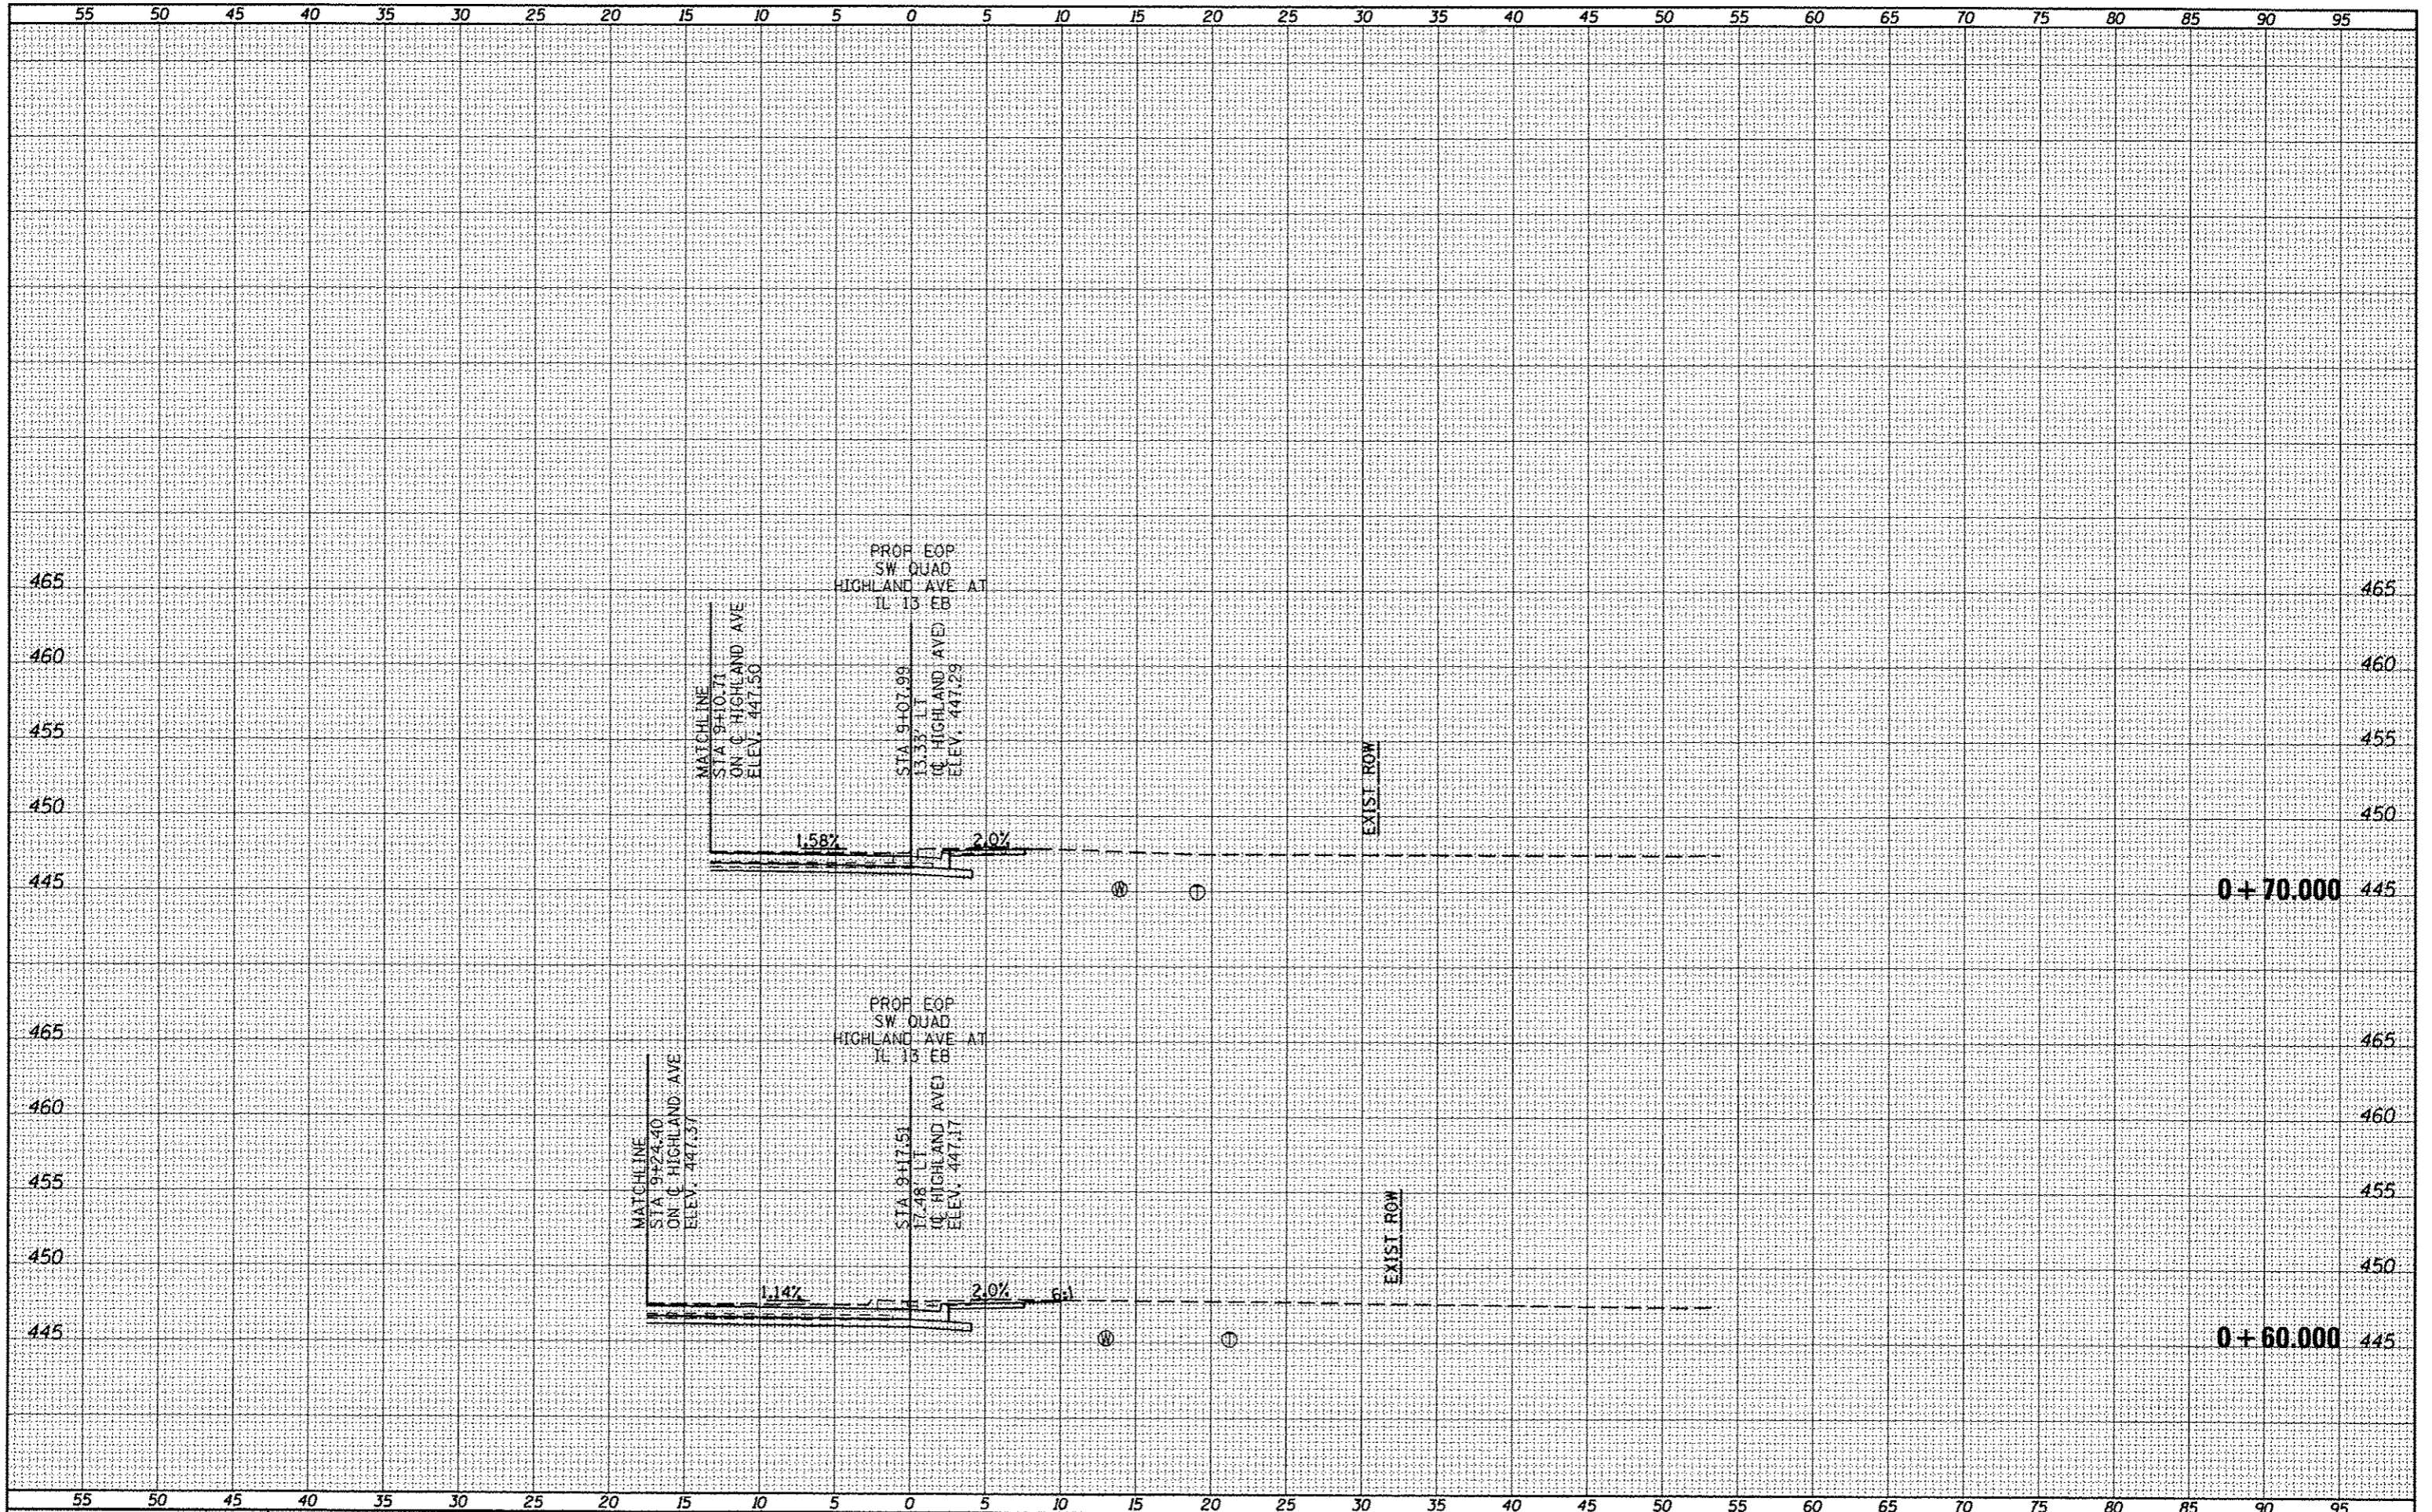

FILE NAME =  
 o:\p\work\p\dot\k\k\l\l\k\k\d\0184451\78283-ah-

USER NAME = #USER#  
 HighGUNDG.dgn  
 PLOT SCALE = 18.8888' / in.  
 PLOT DATE = 5/11/2012

DESIGNED -  
 DRAWN -  
 CHECKED -  
 DATE -

REVISED -  
 REVISED -  
 REVISED -  
 REVISED -

STATE OF ILLINOIS  
 DEPARTMENT OF TRANSPORTATION

HIGHLAND AVE SOUTHWEST QUADRANT  
 CROSS SECTIONS

SCALE: SHEET OF SHEETS STA. +60,000 TO STA. +70,000

F.A.P. RTE.	SECTION	COUNTY	TOTAL SHEETS	SHEET NO.
331	(1X-1R-5,RS-3,N-5,TS-4	WILLIAMSON	288	272
CONTRACT NO. 78203				
ILLINOIS FED. AID PROJECT				