


FINAL SURVEY	CONVISED	DATE
NOTE BOOK	PLATED	
NO.	TEMPLATE	
	AREA	
	CREATED	

ORIGINAL SURVEY	CONVISED	DATE
NOTE BOOK	PLATED	
NO.	TEMPLATE	
	AREA	
	CREATED	

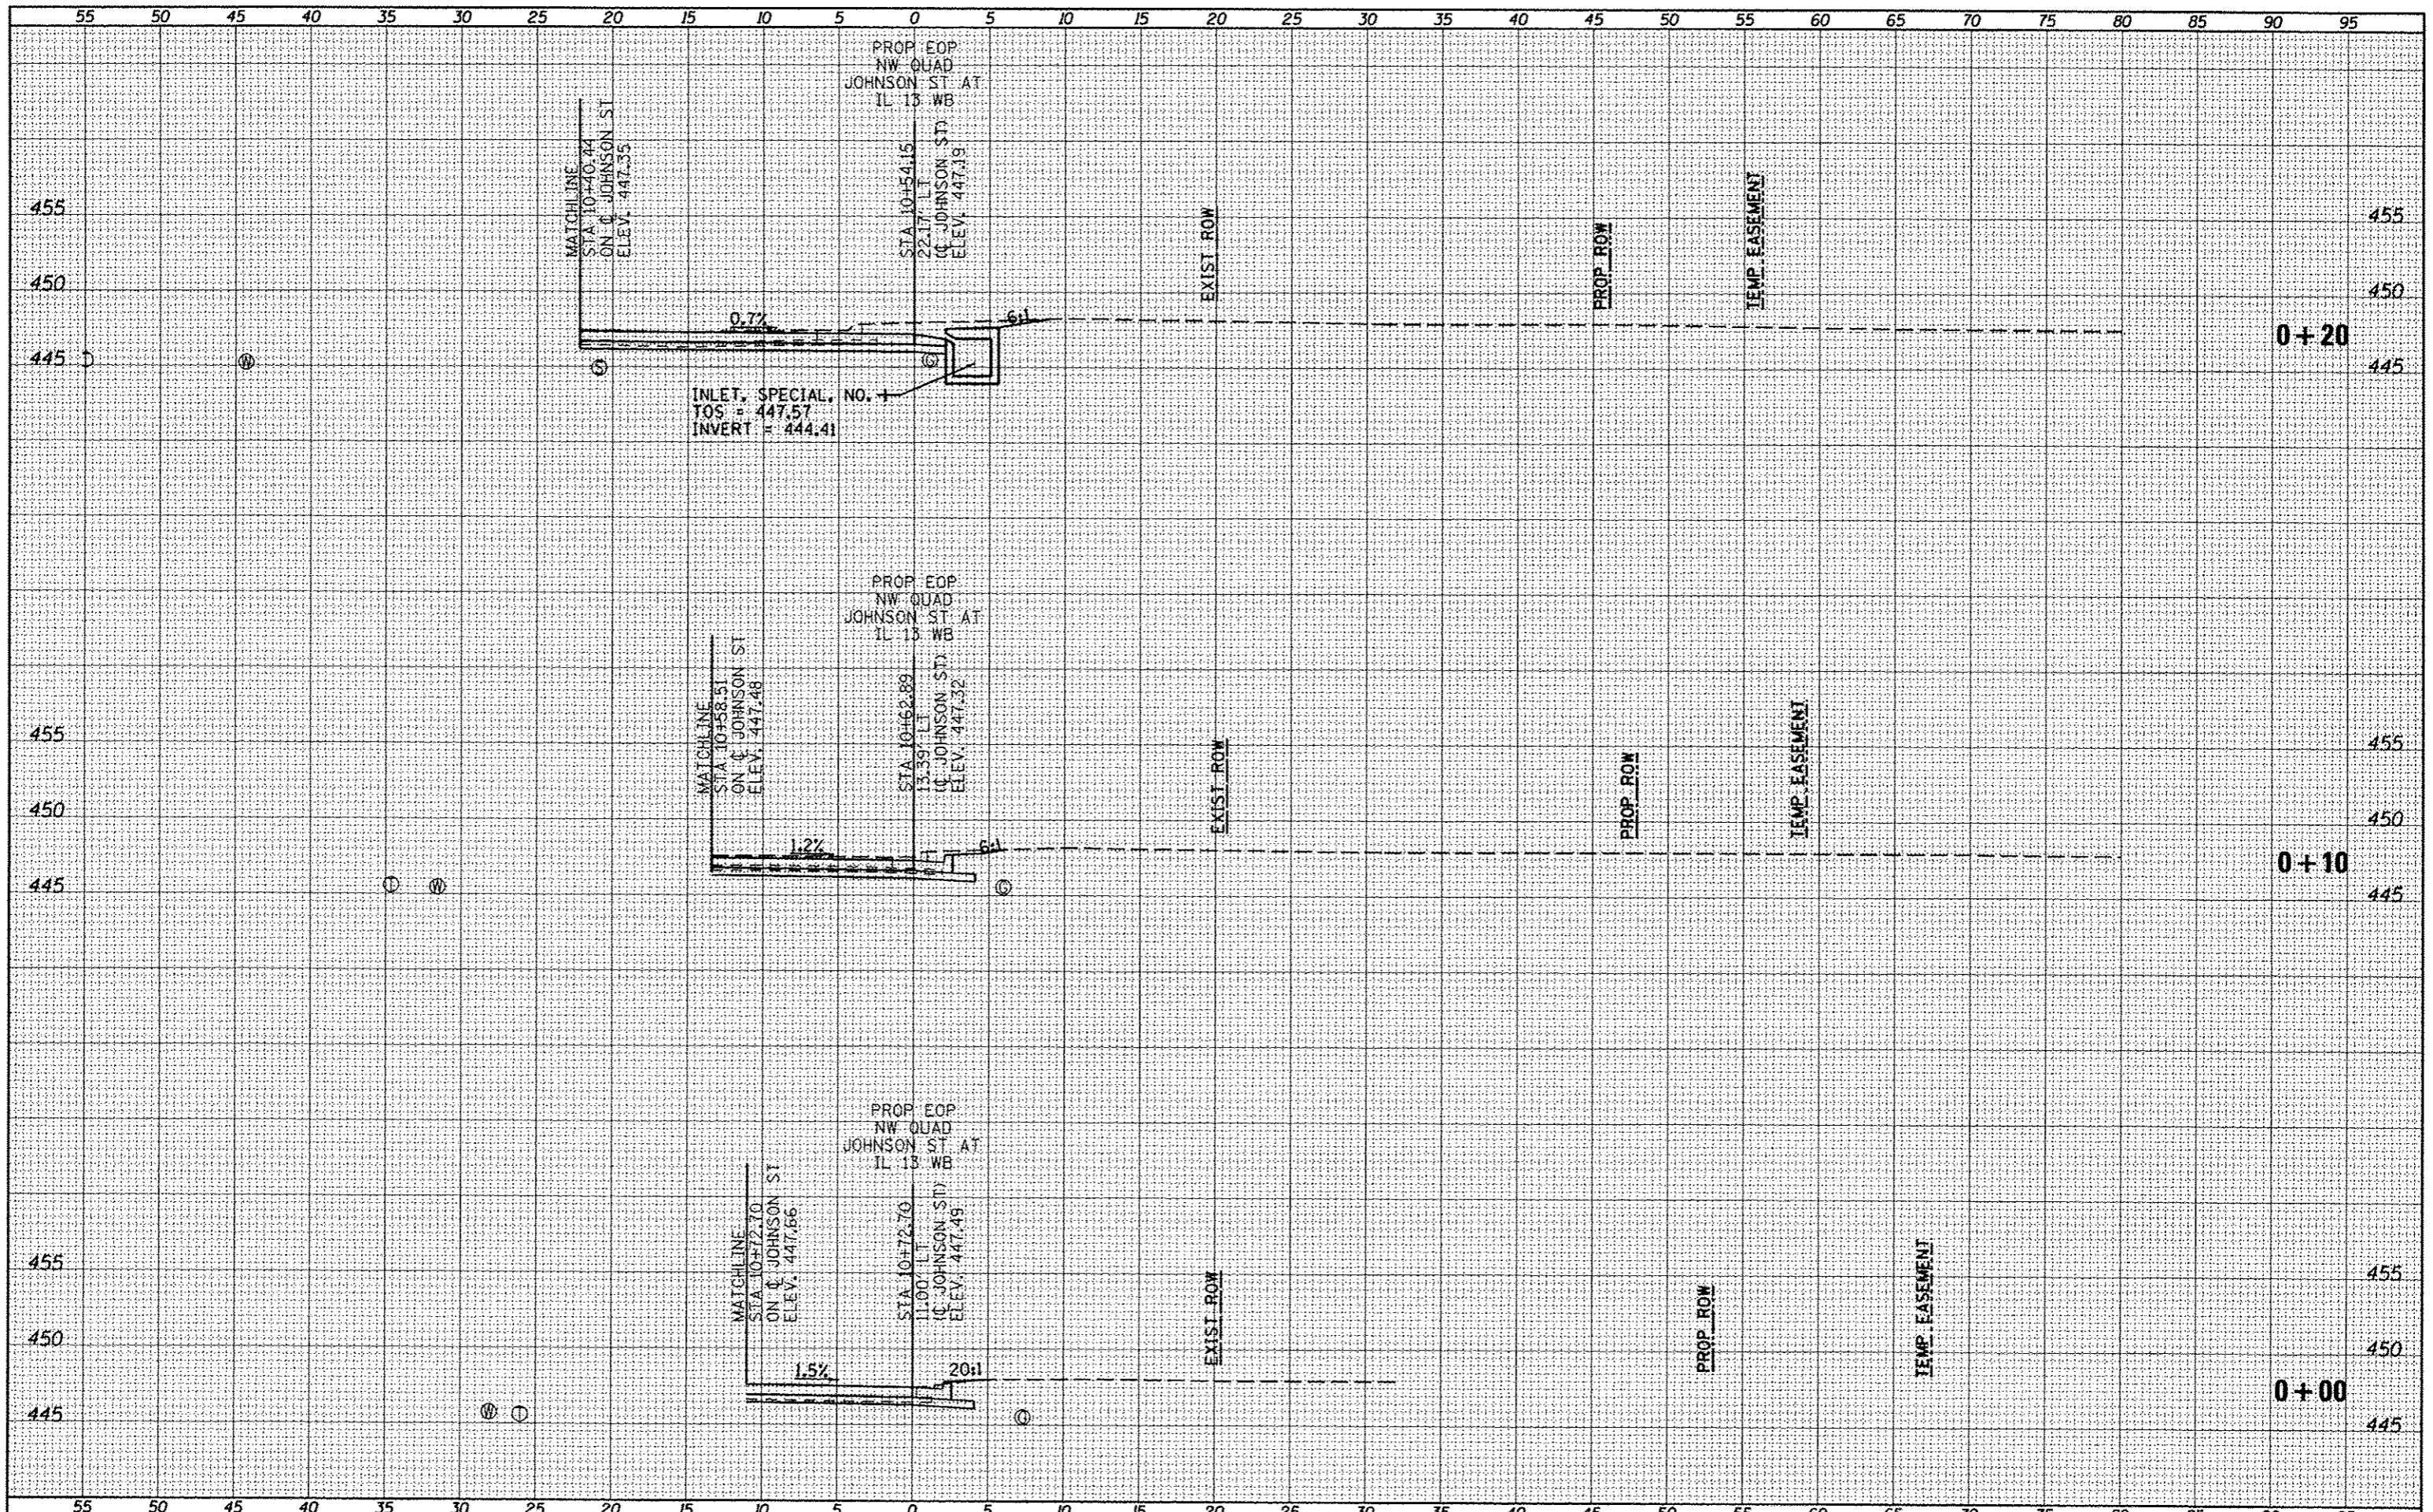

FILE NAME =  
 G:\pwwork\pwwork\kellyk\d2184451\78203-sh1.dwg

USER NAME = JUSER\*  
 -JohnsonDWG.dgn  
 PLOT SCALE = 1/8"=1'-0"  
 PLOT DATE = 5/11/2012

DESIGNED -  
 DRAWN -  
 CHECKED -  
 DATE -

REVISED -  
 REVISED -  
 REVISED -  
 REVISED -

STATE OF ILLINOIS  
 DEPARTMENT OF TRANSPORTATION

JOHNSON ST NORTHWEST QUADRANT  
 CROSS SECTIONS  
 SCALE: 1"=5'  
 SHEET NO. OF SHEETS STA. +00 TO STA. +20

F.A.P. RTE.	SECTION	COUNTY	TOTAL SHEETS	SHEET NO.
331	(1X-DR-5,RS-3,N-5,TS-4	WILLIAMSON	288	279
CONTRACT NO. 78203				
ILLINOIS FED. AID PROJECT				