


PLAN

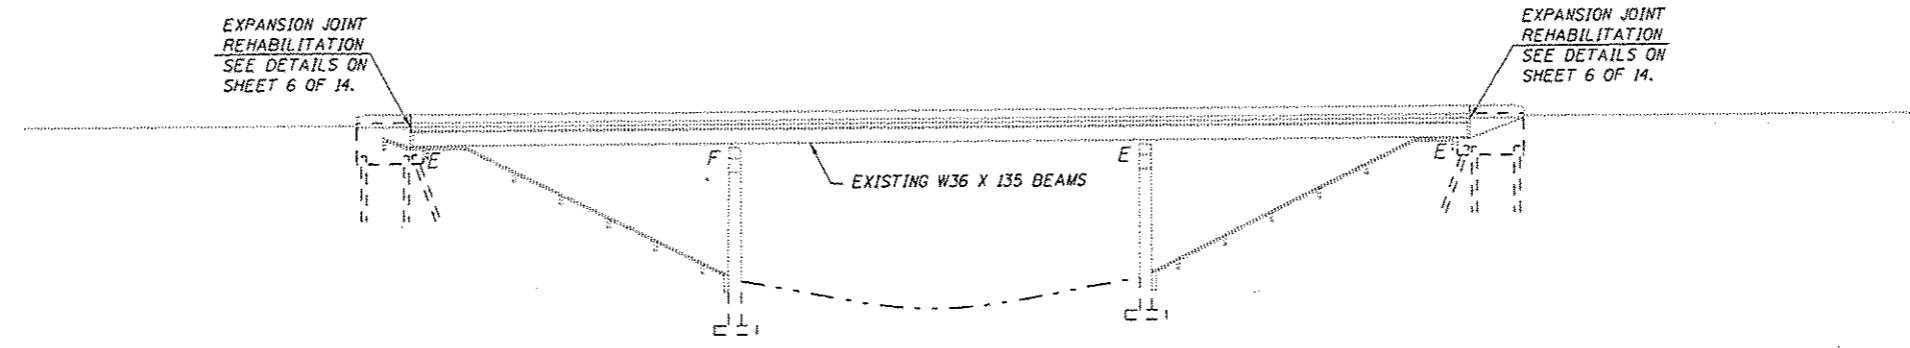

ELEVATION

LEGEND

- E FLOOR DRAIN EXTENSION
 - P PLUG EXISTING FLOOR DRAINS
- THE EXISTING 12 FLOOR DRAINS ARE 4" X 12" ALUMINUM. SEE FLOOR DRAIN EXTENSION AND ELIMINATION DETAILS. SHEET 5 OF 14.



David Carl Puzey 9/29/12
Expires 11/30/14

FILE NAME : c:\p\work\pwr\d01\gautneyrk\d0253215\03	USER NAME : gautneyrk	DESIGNED : RKE	REVISED :	STATE OF ILLINOIS DEPARTMENT OF TRANSPORTATION	GENERAL PLAN AND ELEVATION S.N. 030-0020 OVER LAWLER DITCH	F.A.P. RTE. : 782	SECTION : D0 CM BRIDGE REPAIR 2012-3	COUNTY : GALLATIN	TOTAL SHEETS : 14	SHEET NO. : 4
	PLOT SCALE : 48:8 1/2" = 1"	CHECKED : VVV	DATE :			SCALE : _____	SHEET NO. : _____ OF _____ SHEETS	STA. 331+85.50	ILLINOIS FED. AID PROJECT CONTRACT NO. 78253	