


 PCC SURFACE REMOVAL - BUTT JOINT

NOTE:
TEMPORARY RAMP SHALL BE 5' IN LENGTH AT A 40:1 MINIMUM TAPER.

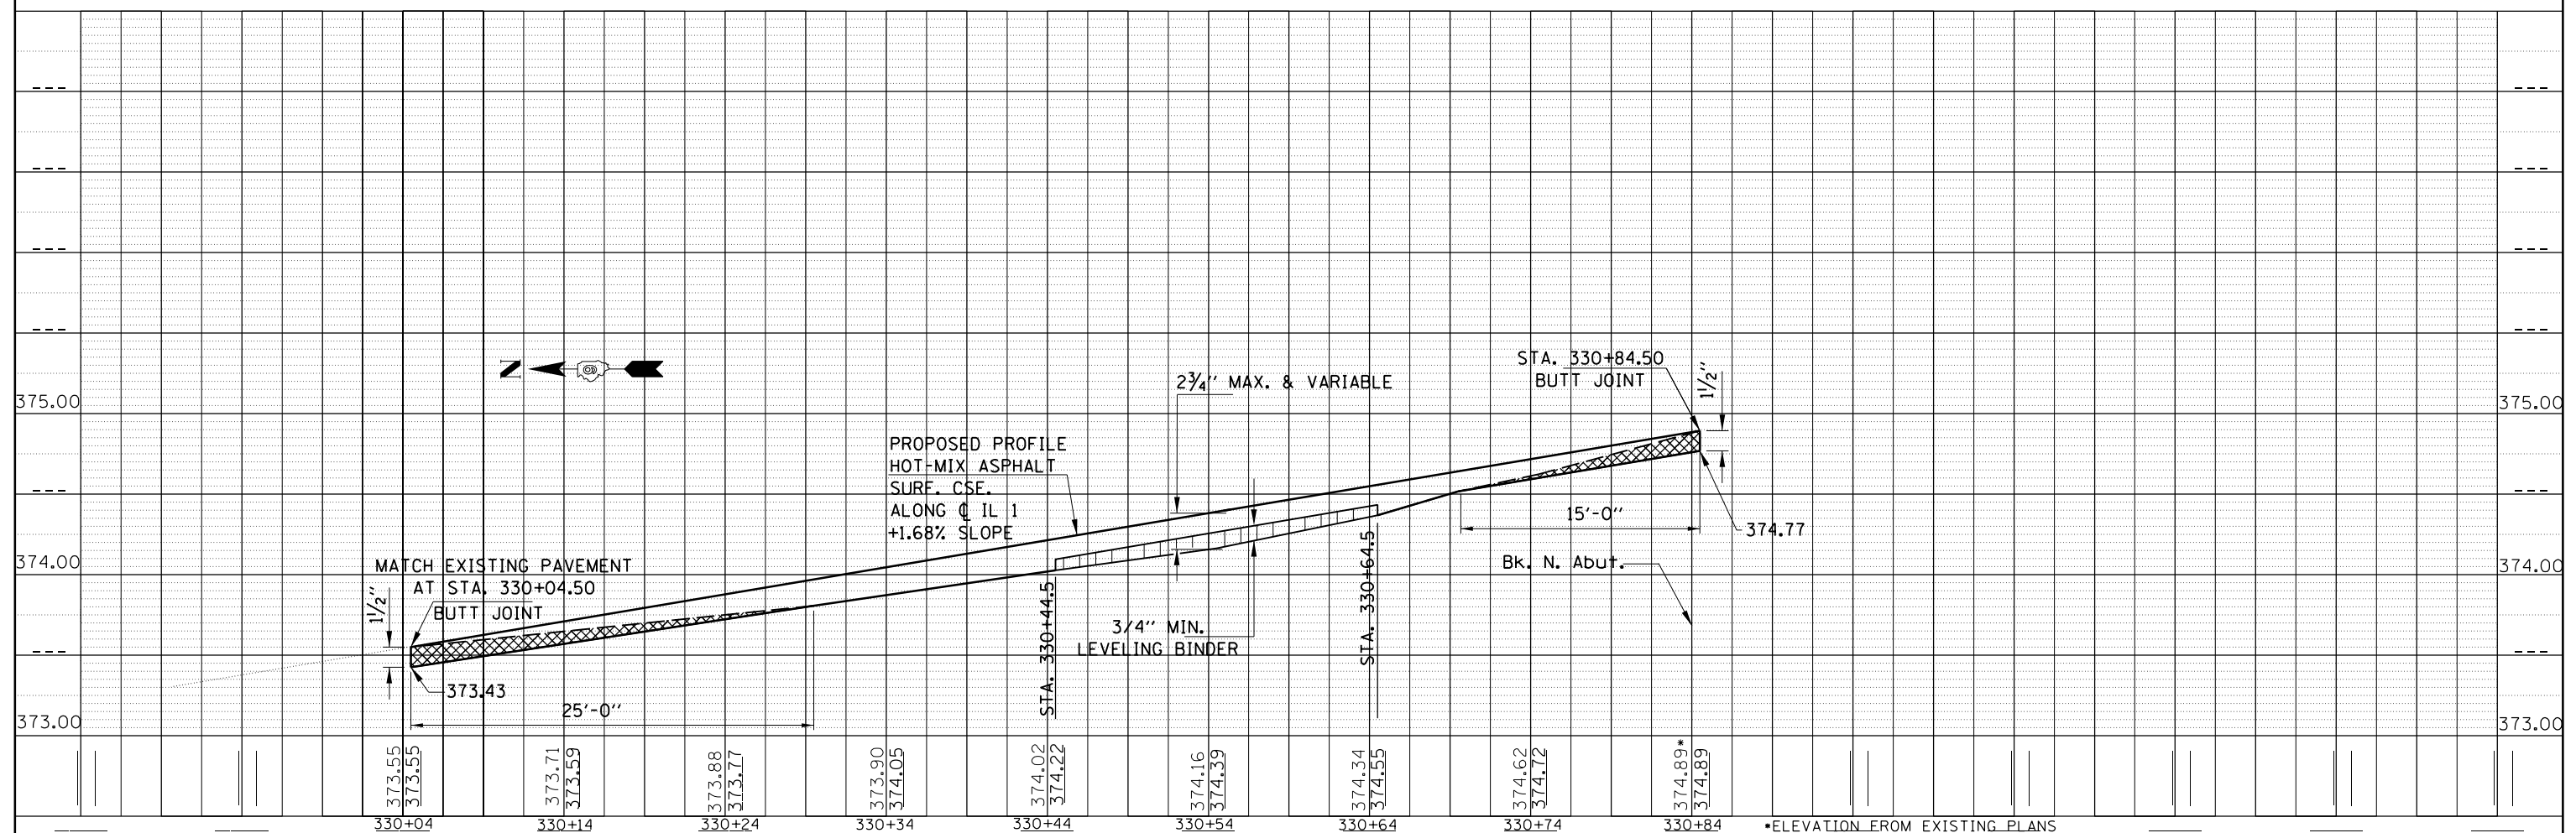

FILE NAME =	USER NAME = gautneyrk	DESIGNED -	REVISOR -
c:\pwork\pwork\gautneyrk\0253215\030-0020-0021-sht.dgn		DRAWN -	REVISOR -
Default	PLOT SCALE = 10:0 " = 1" / in.	CHECKED -	REVISOR -
	PLOT DATE = 8/31/2012	DATE -	REVISOR -

**STATE OF ILLINOIS
DEPARTMENT OF TRANSPORTATION**

**GENERAL PLAN AND ELEVATION
S.N. 030-0020 OVER LAWLER DITCH**

1" = 1' V
SCALE: 1" = 10' H SHEET ___ OF ___ SHEETS STA. _____ TO STA. _____

F.A.P. RTE.	SECTION	COUNTY	TOTAL SHEETS	SHEET NO.
782	D9 CM BRIDGE REPAIR 2012-3	GALLATIN	14	8
CONTRACT NO. 78253				
ILLINOIS FED. AID PROJECT				