


STAGING TYPICAL SECTION A

MILL AND RUBBLIZE DRIVING LANE CONSTRUCTION

UNION & PULASKI COUNTY
NORTHBOUND LANES ONLY
FAI RTE 57
(LOOKING IN DIRECTION OF TRAVEL)

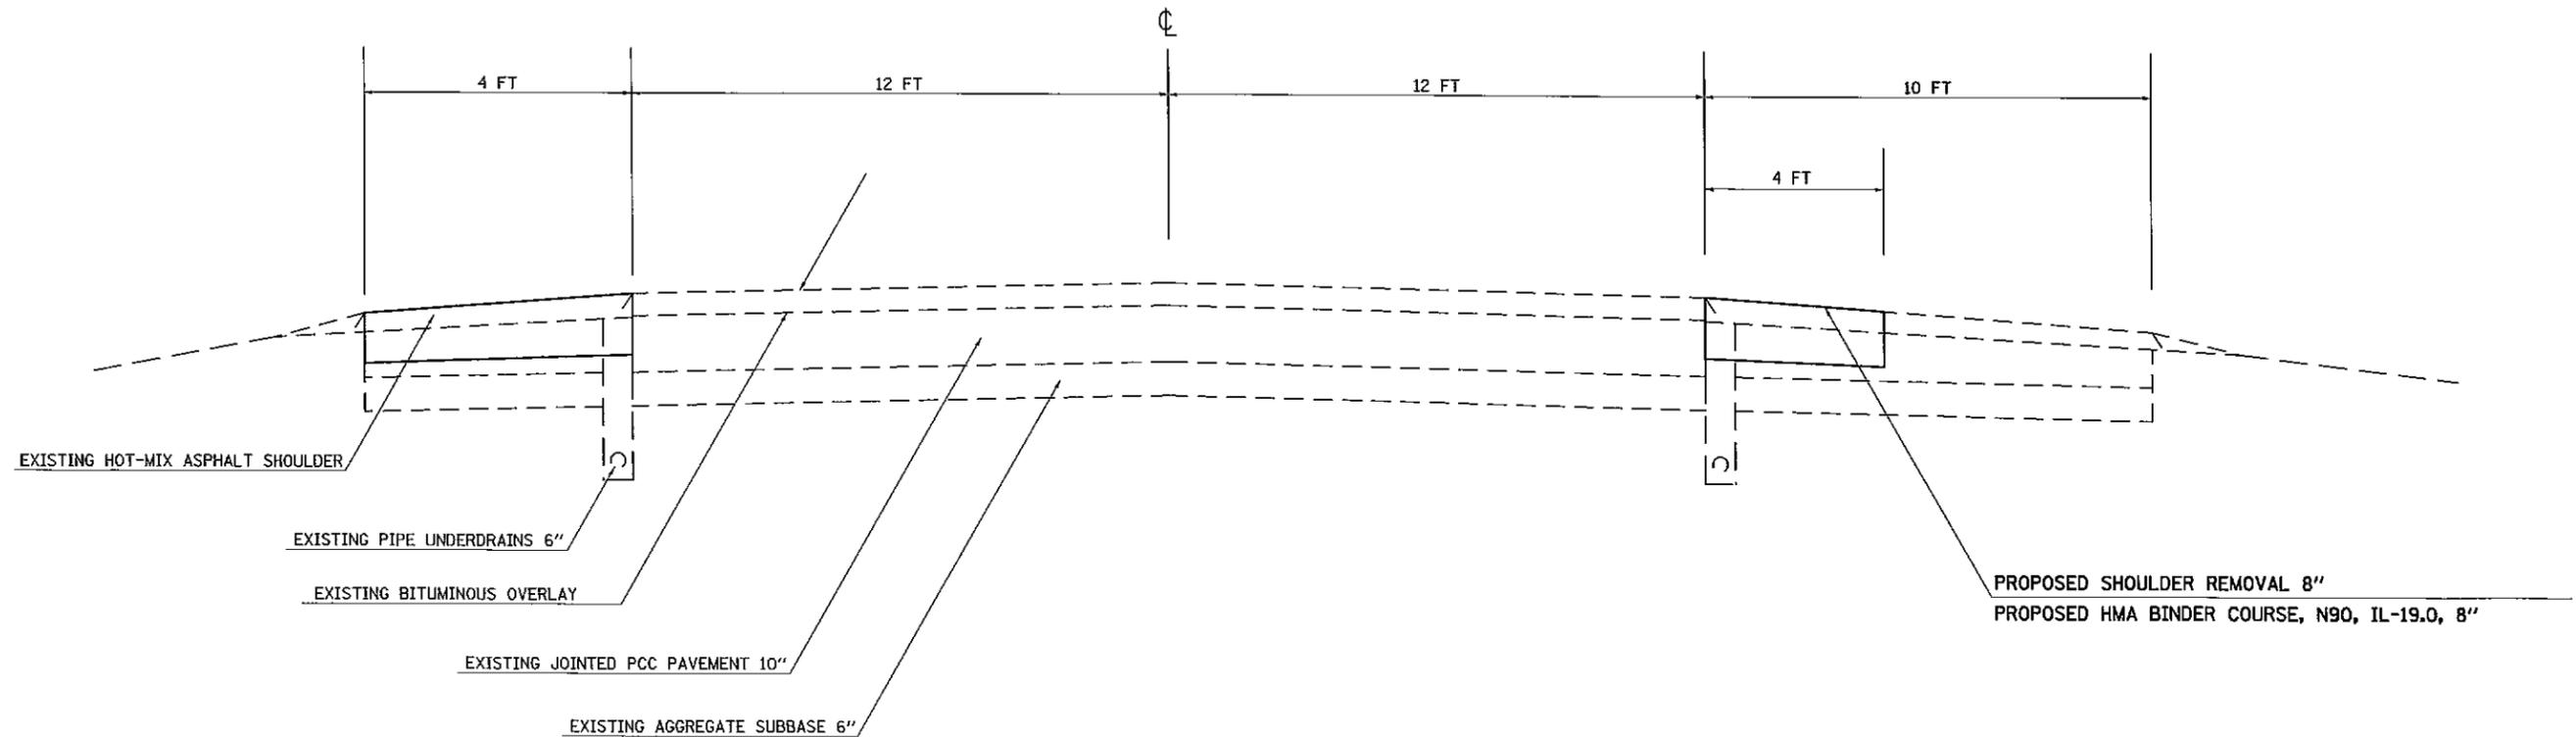

TO BE USED:
OUTSIDE SHOULDER:
STA 2941+25 TO STA 2994+57
STA 3003+00 TO STA 3011+94
STA 3015+92 TO STA 3020+30
INSIDE SHOULDER:
STA 3018+02 TO STA 3039+37
STA 3040+83 TO STA 66+00

NOTE: IF THE EXISTING SHOULDER IS REMOVED WITH A MILLING MACHINE, THE MILLED MATERIAL MAY BE DEPOSITED ON THE FORESLOPES AND GRADED IN ACCORDANCE WITH THE "GRADING AND SHAPING SHOULDERS" SPECIAL PROVISION. NO ADDITIONAL COMPENSATION WILL BE PROVIDED IF THE CONTRACTOR CHOOSES THIS OPTION.

FILE NAME =	USER NAME = Stover.pg	DESIGNED -	REVISED -	STATE OF ILLINOIS DEPARTMENT OF TRANSPORTATION	STAGING TYPICAL SECTION	F.A.I. RTE.	SECTION	COUNTY	TOTAL SHEETS	SHEET NO.	
c:\p\work\p\stover\stoverpg\02897091\782	99-shrb-tp-sch.dgn	DRAWN -	REVISED -			57	(77-1,91-4,91-4-1,91-3R-1	UNION/PULASKI	39	13	
	PLOT SCALE = 1/8" = 1' / in.	CHECKED -	REVISED -			CONTRACT NO. 78289					
	PLOT DATE = 8/15/2012	DATE -	REVISED -			ILLINOIS FED. AID PROJECT					