


DETAIL OF MEDIAN CROSSOVER PLAN VIEW

TO BE USED:


STATION	A (FOOT)	B (FOOT)	C (FOOT)
3119+70	14.0	28.8	33.2

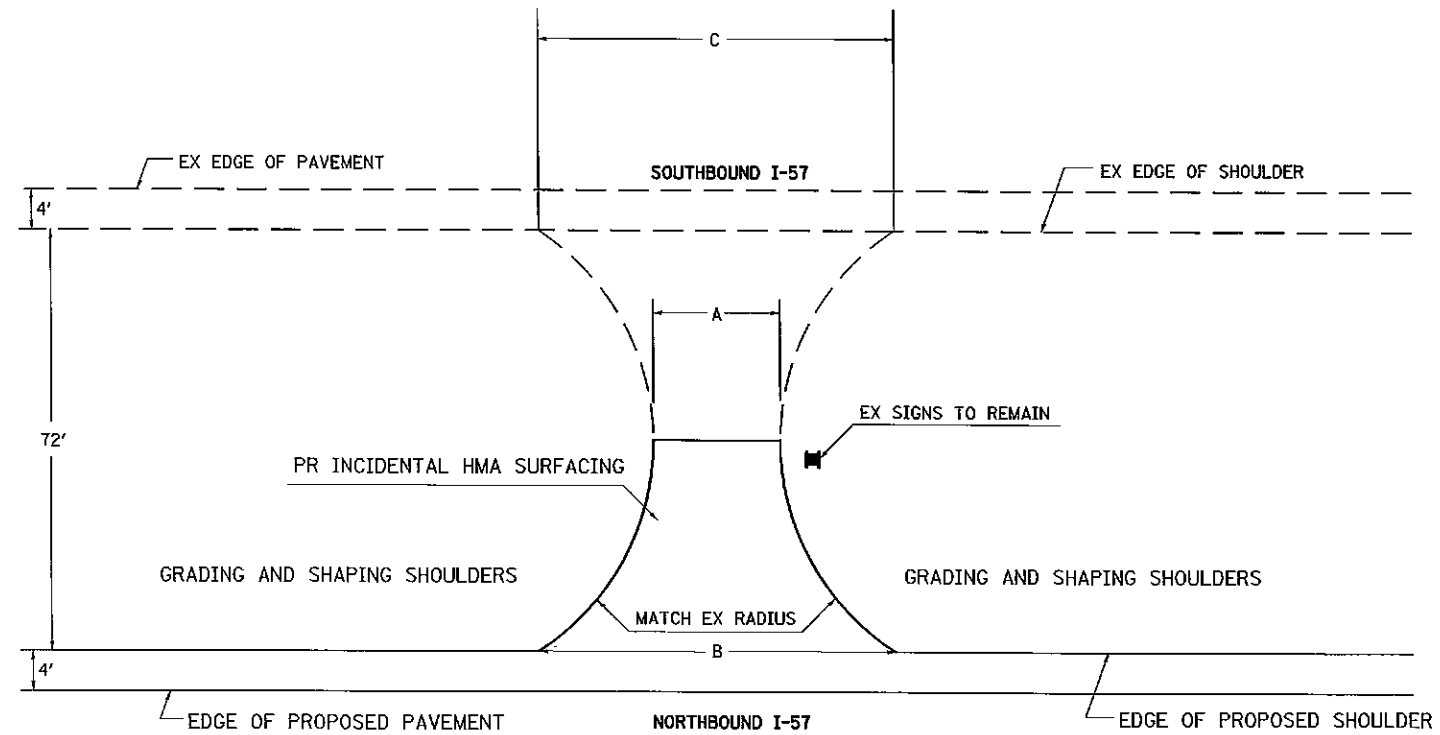

NOTES:

THE THICKNESS OF THE INCIDENTAL HOT-MIX ASPHALT SURFACING VARIES FROM 8 1/2" AT THE EDGE OF PROPOSED SHOULDER TO 1/2" AT THE BACK OF THE FEATHER JOINT.

DETAIL OF MEDIAN CROSSOVER CROSS SECTIONAL VIEW

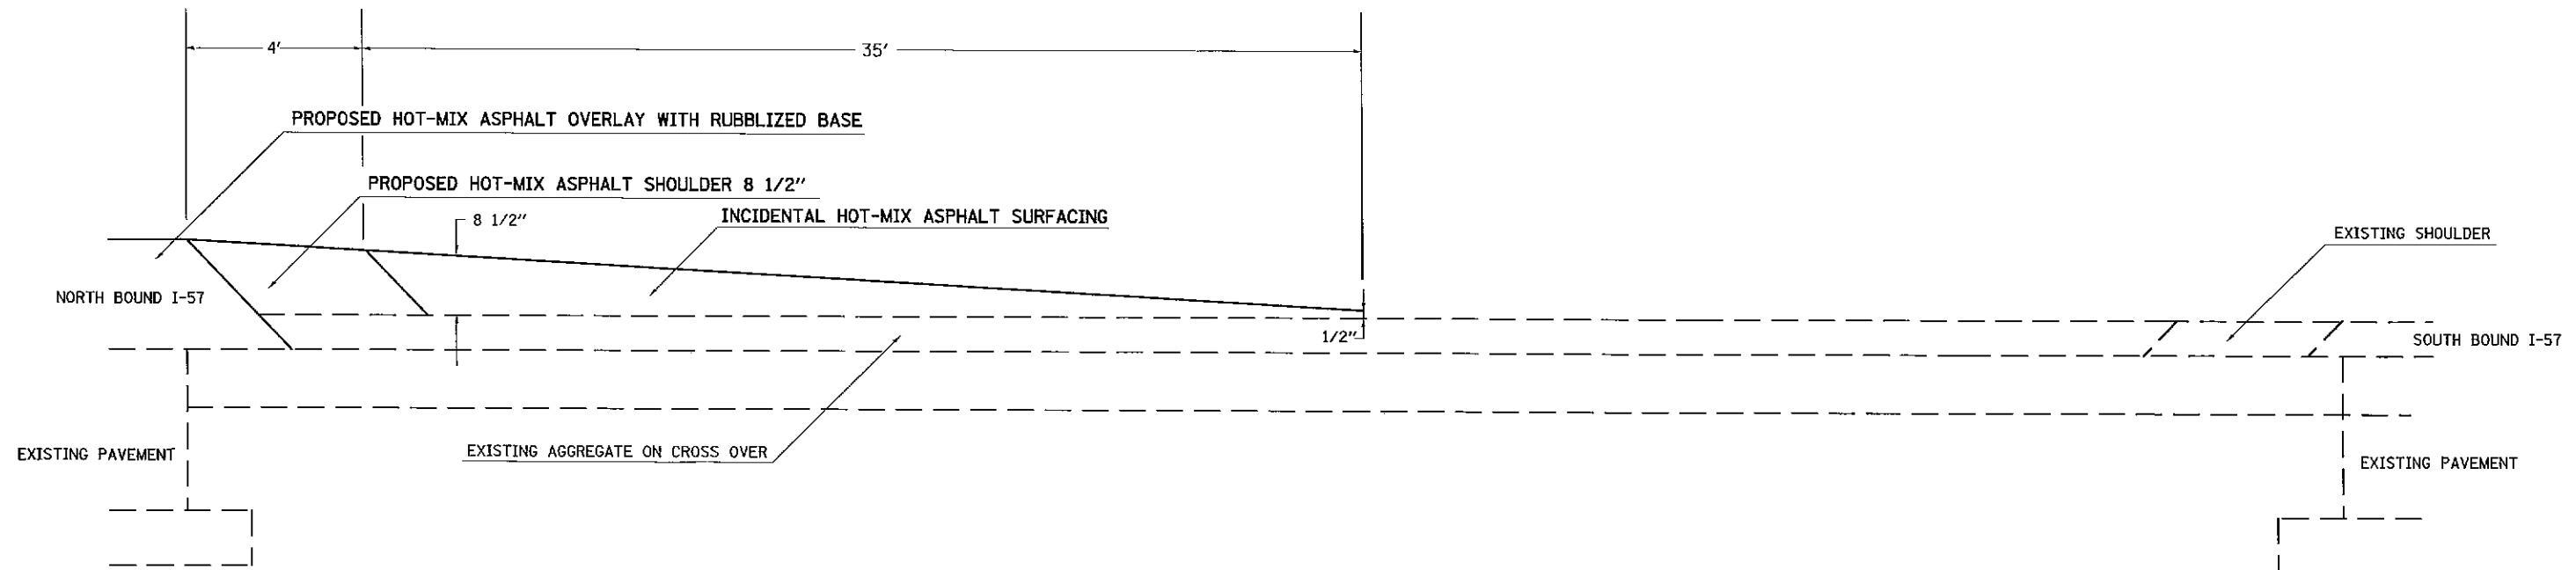

FILE NAME =	USER NAME = Stoverpg	DESIGNED -	REVISED -	STATE OF ILLINOIS DEPARTMENT OF TRANSPORTATION	MEDIAN CROSSOVER RESURFACING DETAIL STA 3119+70	F.A.L. RTE:	SECTION	COUNTY	TOTAL SHEETS	SHEET NO.
at\pwork\pandot\stoverpg\0289709\78299-shs-detail.s.dgn		DRAWN -	REVISED -			57	(77-1.91-4.91-4-1.91-3)R-1	UNION/PULASKI	39	31
	PLOT SCALE = 1/8" = 1' / in.	CHECKED -	REVISED -							
	PLOT DATE = 8/16/2012	DATE -	REVISED -							
						SCALE: _____ SHEET NO. _____ OF _____ SHEETS		STA. _____ TO STA. _____		CONTRACT NO. 78289
ILLINOIS FED. AID PROJECT										