
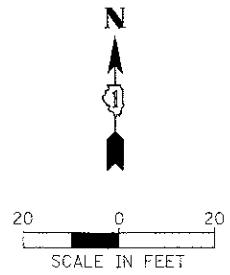


SEE SHEET NO. 33  
MATCH LINE STA. 501 + 25

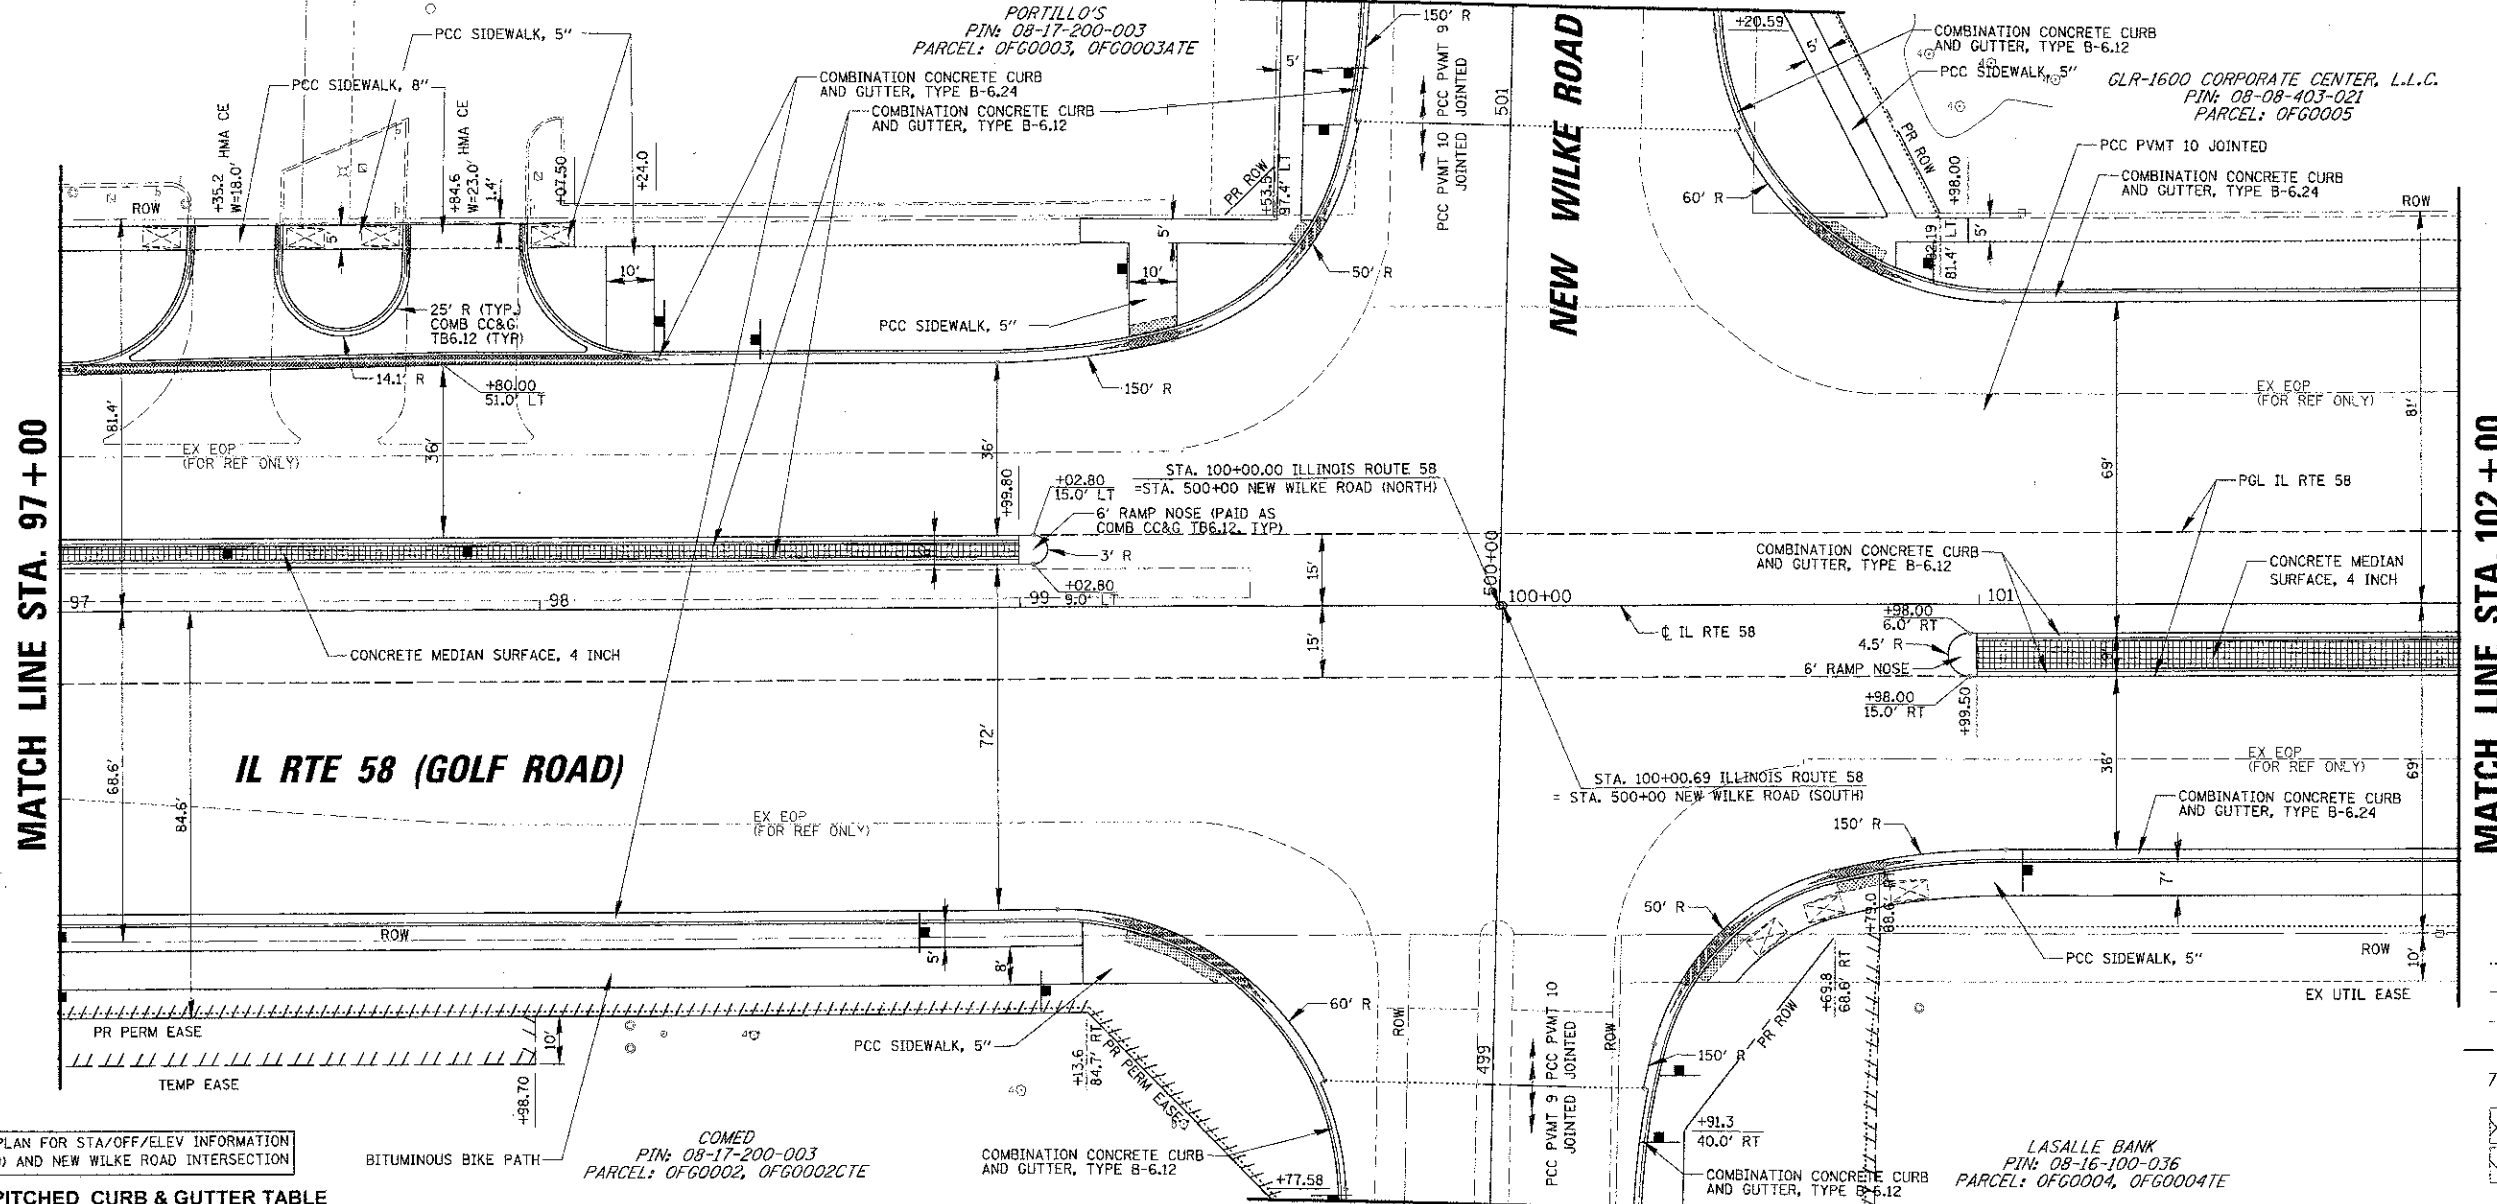

PLAN	DATE
NO.	
BY	
CHECKED	
DATE	

PROFILE	DATE
NO.	
BY	
CHECKED	
DATE	

NOTE: SEE INTERSECTION PLAN FOR STA/OFF/ELEV INFORMATION FOR IL RTE 58 (GOLF ROAD) AND NEW WILKE ROAD INTERSECTION

**REVERSE-PITCHED CURB & GUTTER TABLE**

EB/WB	STA	OFFSET	STA	OFFSET
EB	101+00	15.0' RT	105+50	6.7' LT
WB	91+00	8.0' LT	99+00	15.0' LT

**LEGEND**

- PR CONSTRUCTION LIMITS
- - - PROFILE GRADE LINE
- - - EXISTING ROW
- - - PROPOSED ROW
- ////// TEMPORARY EASEMENT
- [Cross-hatched] PCC BASE CRSE W/O PAVEMENT OVERLAY
- [Dotted] PAVEMENT OVERLAY
- [Diagonal lines] SIDEWALK RAMPS
- [Stippled] DETECTABLE WARNINGS
- [Shaded] DEPRESSED CURB

