
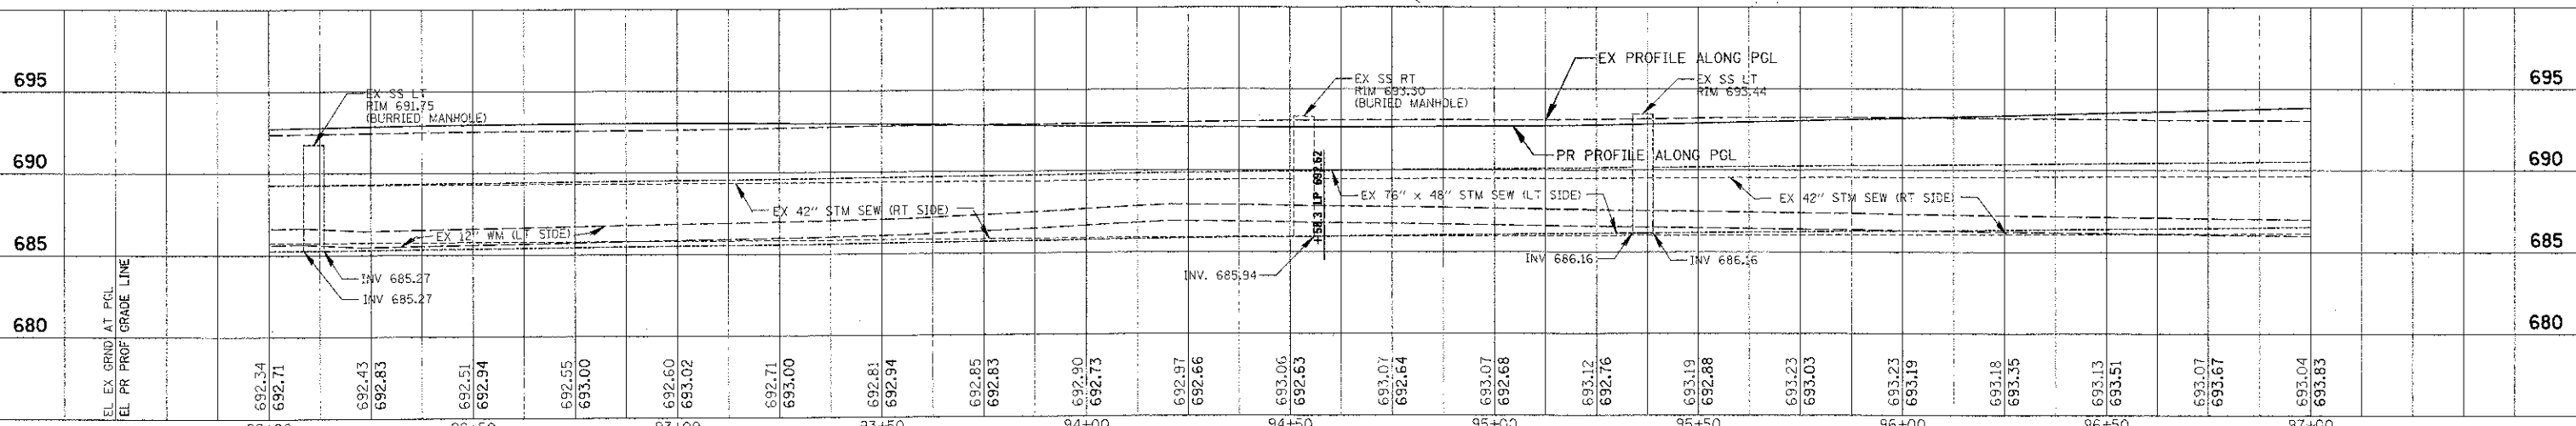
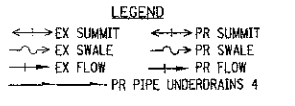


DATE	3/1
BY	...
REVISIONS	...
NO.	...
DESCRIPTION	...

DATE	3/1
BY	...
REVISIONS	...
NO.	...
DESCRIPTION	...

MATCH LINE STA. 92+00

MATCH LINE STA. 97+00

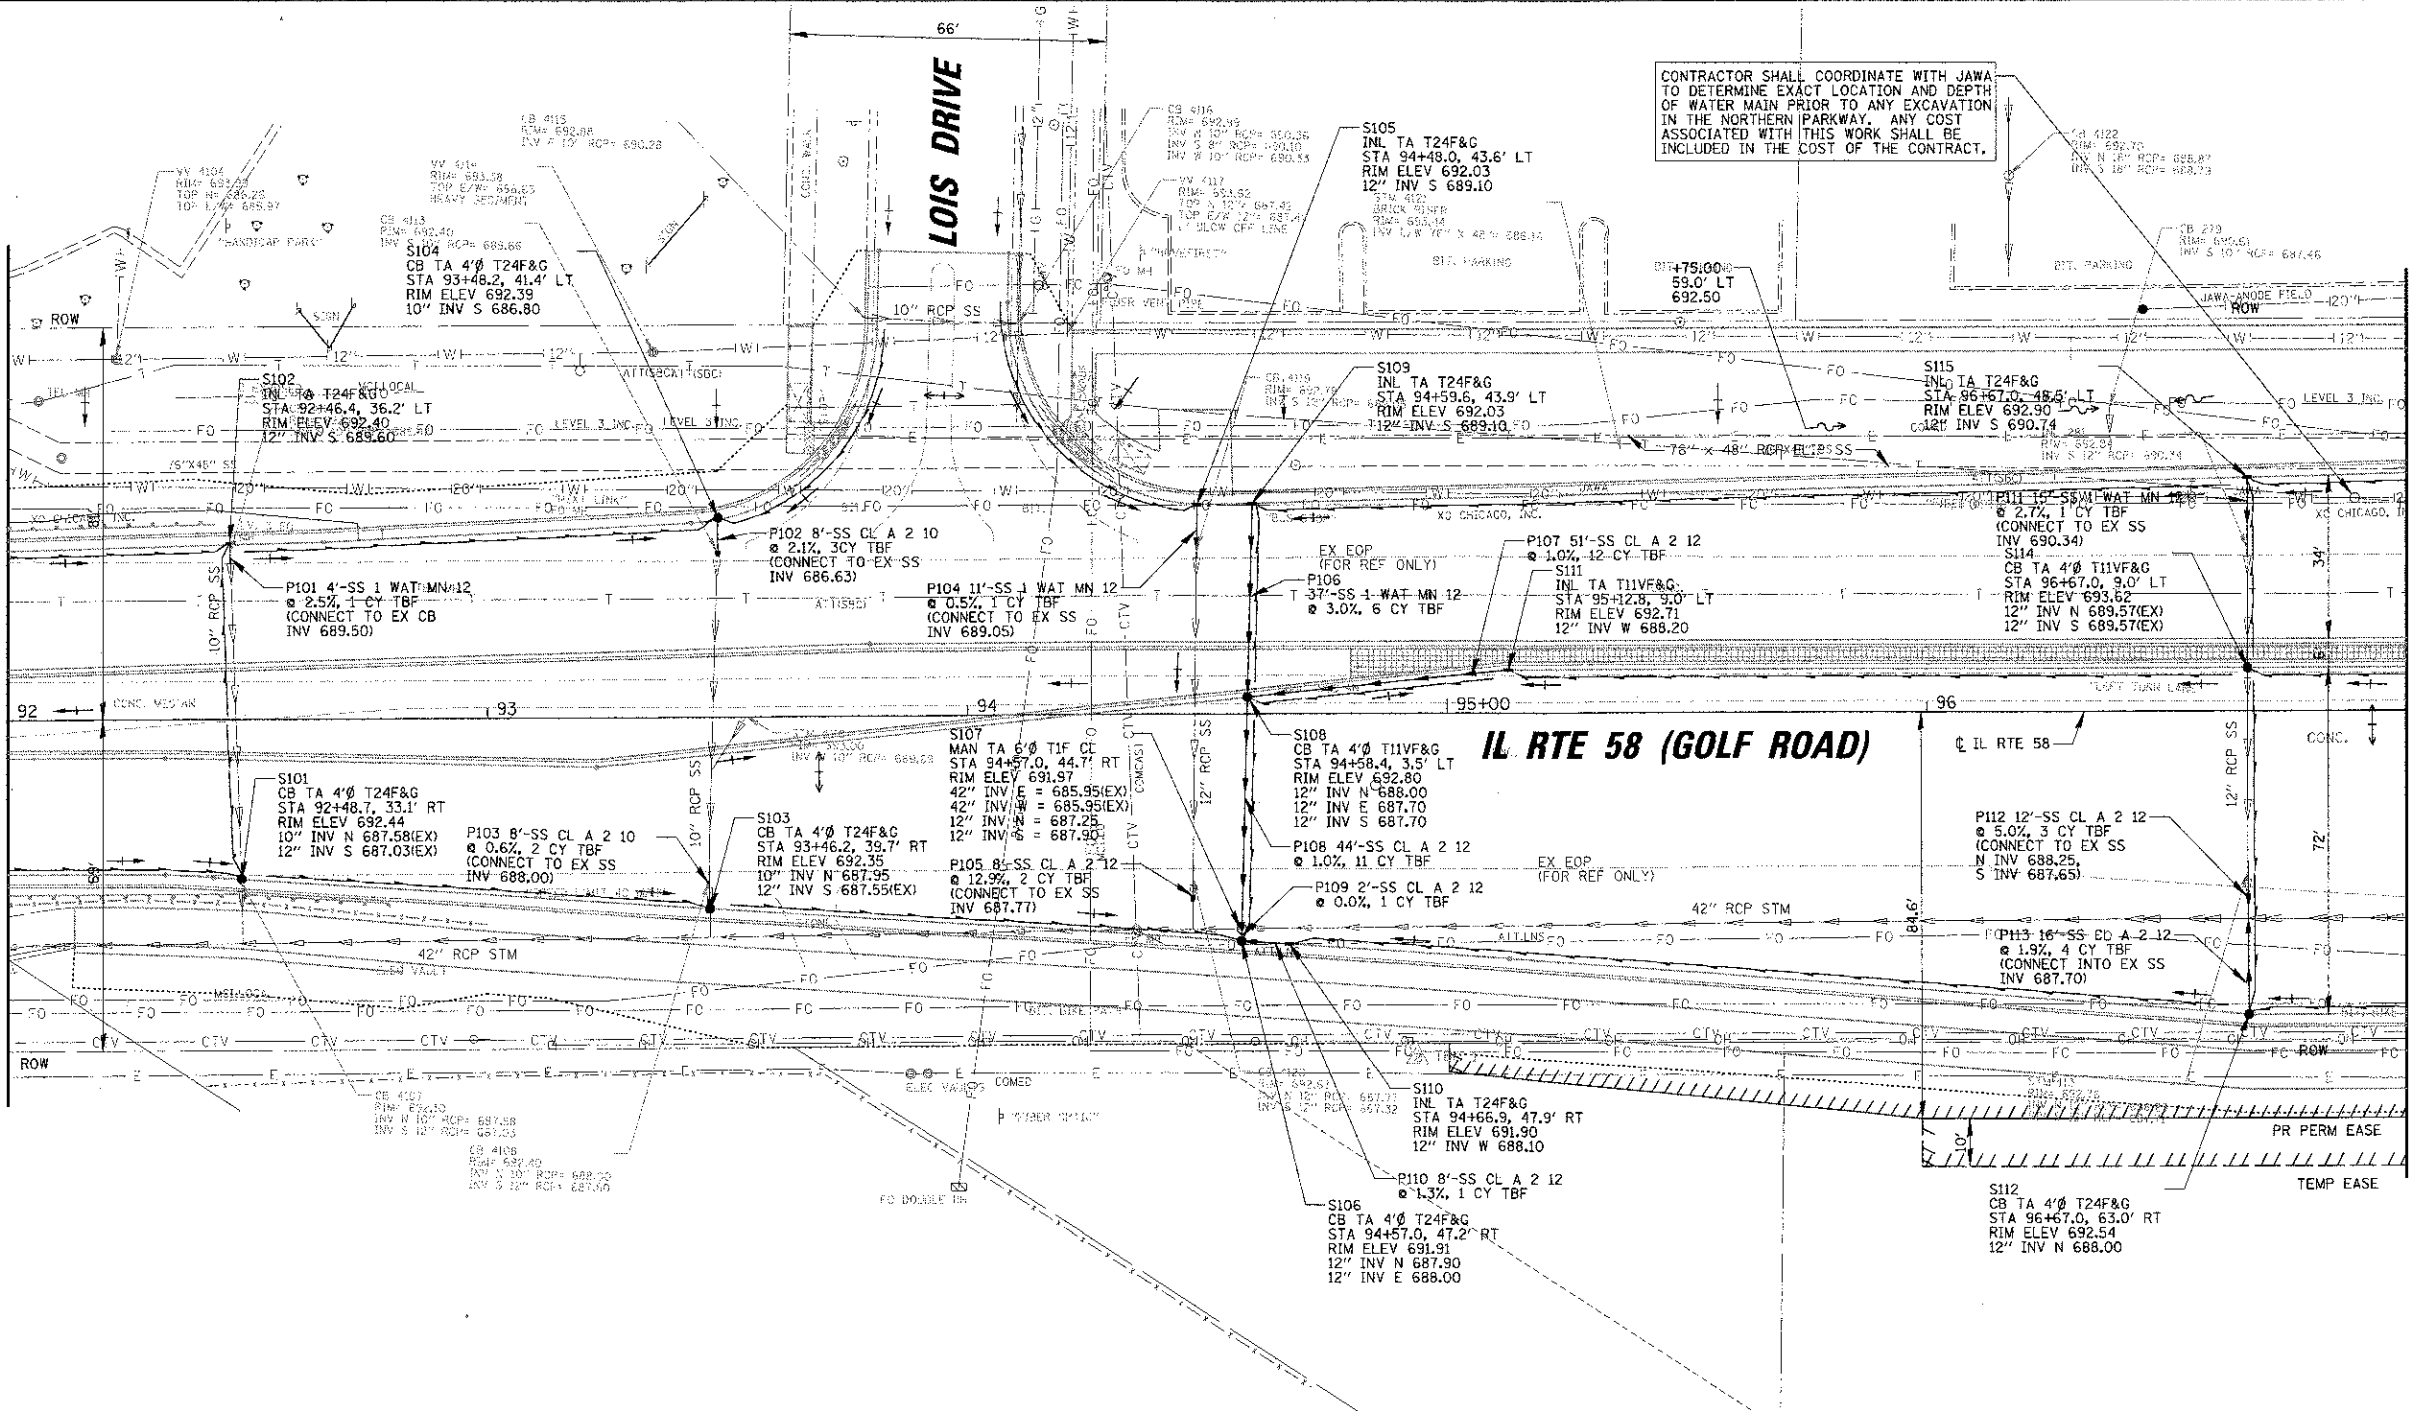

FILE NAME =	USER NAME =	DESIGNED -	REVISIONS -	STATE OF ILLINOIS		IL RTE 58 (GOLF ROAD) AND NEW WILKE ROAD IMPROVEMENTS		F.A.P. R.T.E. =	SECTION	COUNTY	TOTAL SHEETS	SHEET NO.	
		DRAWN -	REVISIONS -	DEPARTMENT OF TRANSPORTATION		PROPOSED DRAINAGE UTILITIES AND PROFILE		0559	00-0078-00-CH	COOK	116	48	
		CHECKED -	REVISIONS -			IL RTE 58 (GOLF ROAD)				CONTRACT NO. 83735			
		DATE =	REVISIONS -			SCALE: 20H, 5V		SHEET NO. 3 OF 9 SHEETS		STA. 92+00 TO STA. 97+00		FED. ROAD DIST. NO.	ILLINOIS FED. AID PROJECT