
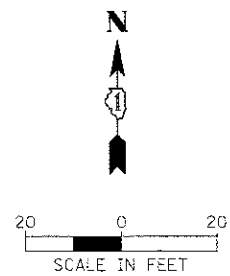



SEE SHEET NO. 54
MATCH LINE STA. 501+25

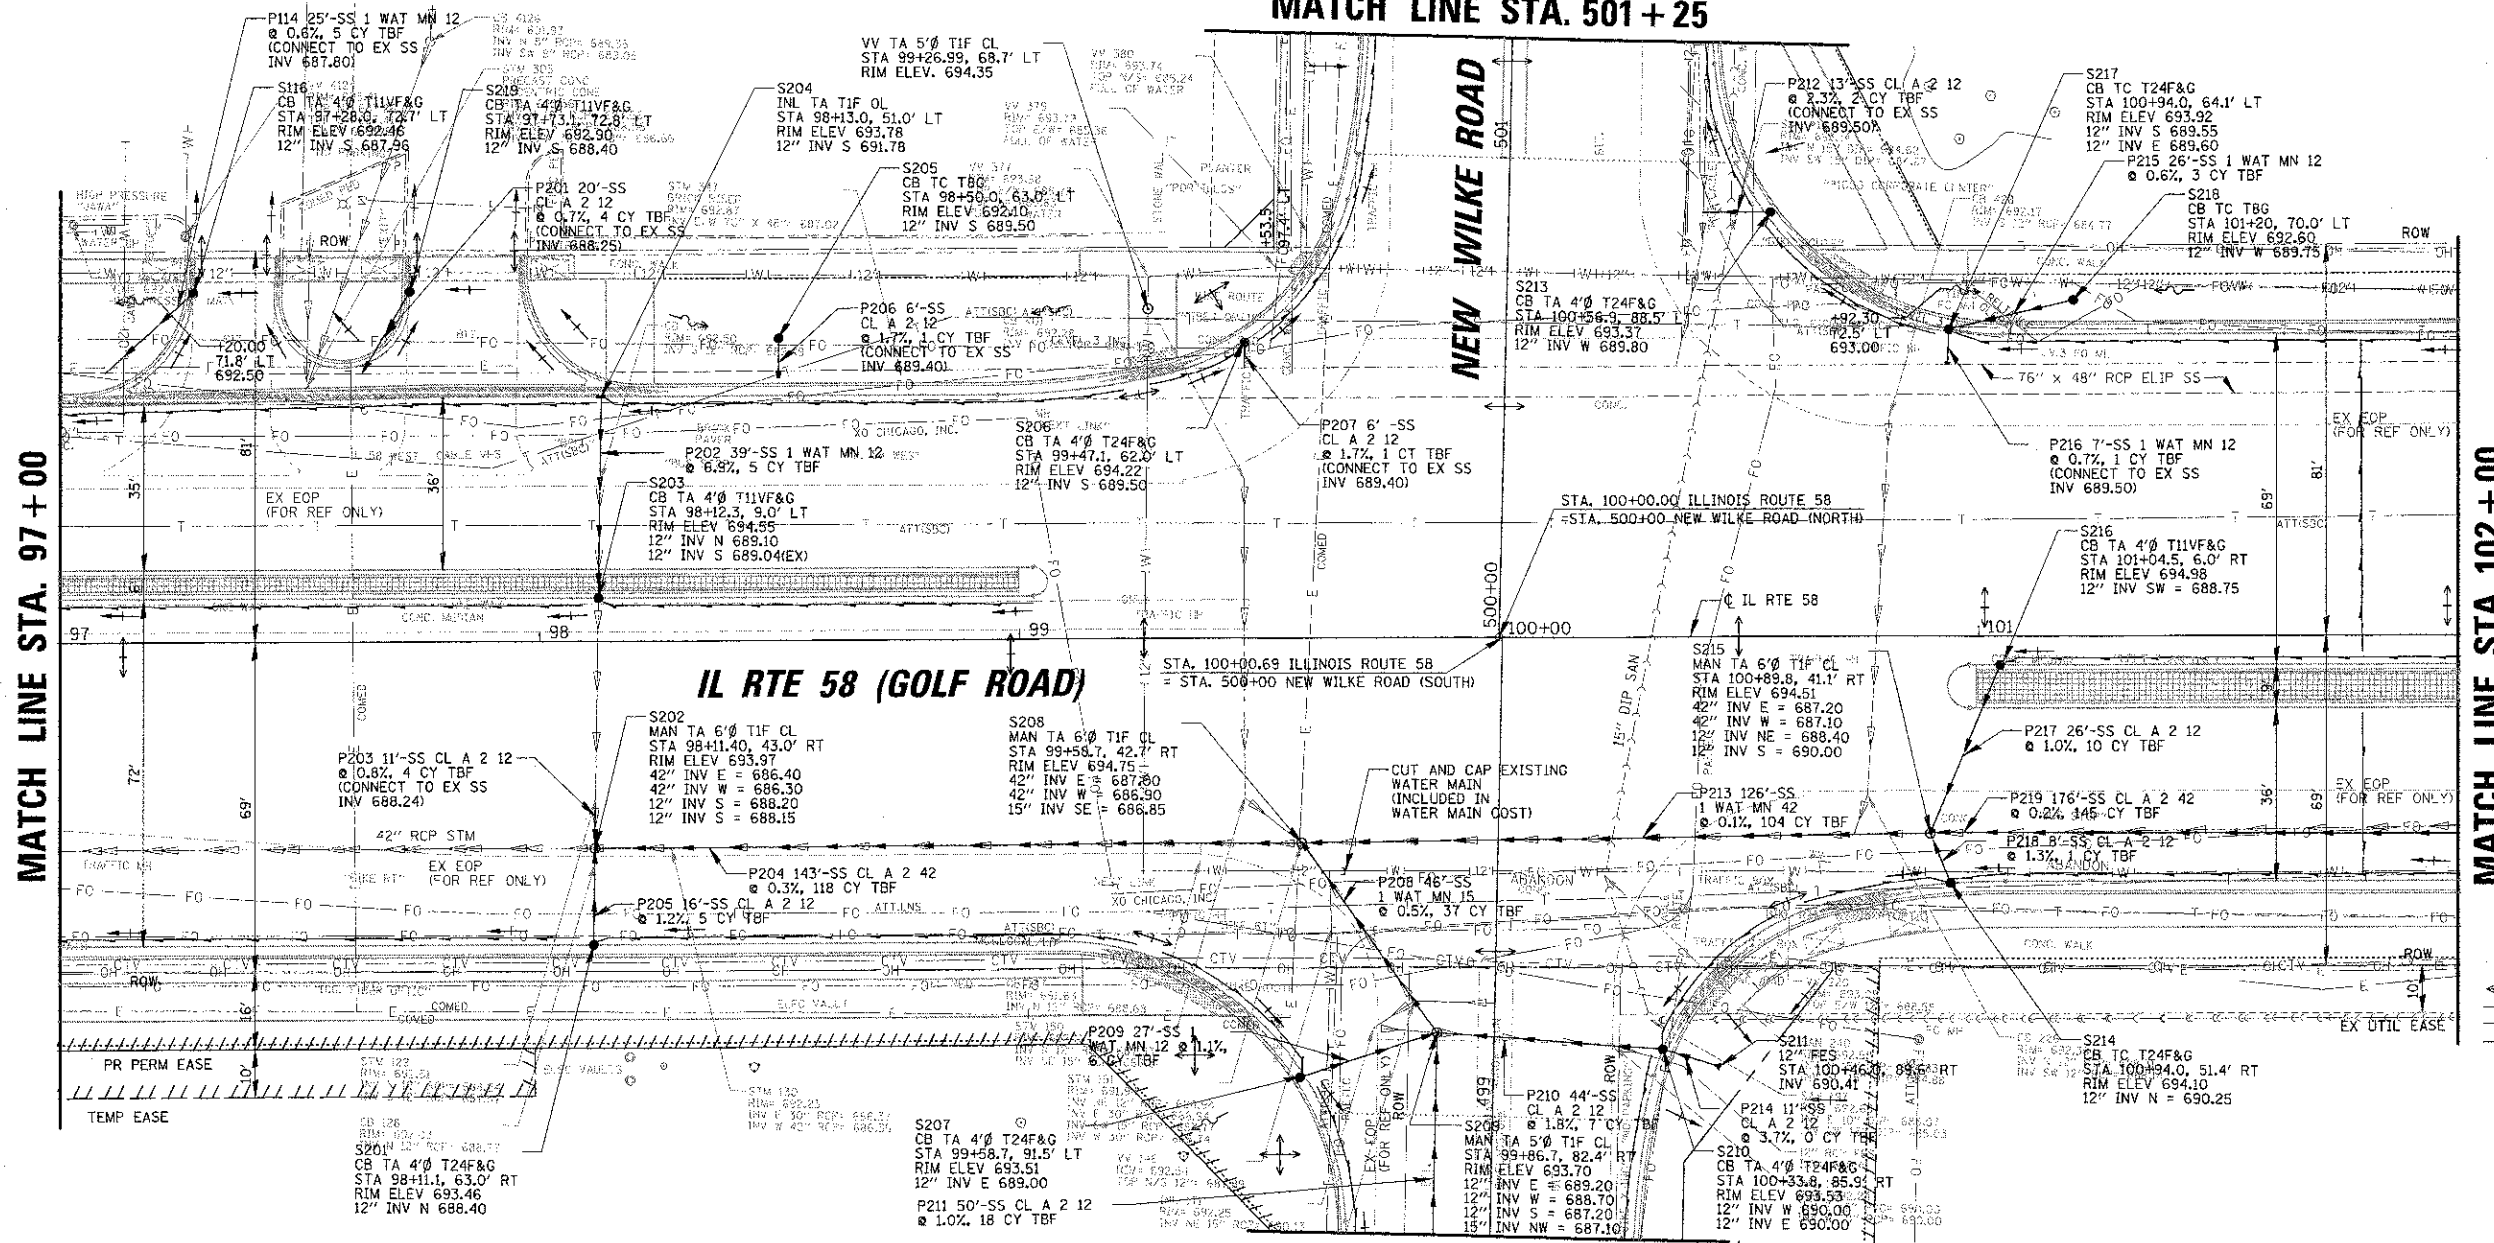

DATE	
BY	
CHECKED	
NOTED	
NO.	

DATE	
BY	
CHECKED	
NOTED	
NO.	

MATCH LINE STA. 498+75
SEE SHEET NO. 53

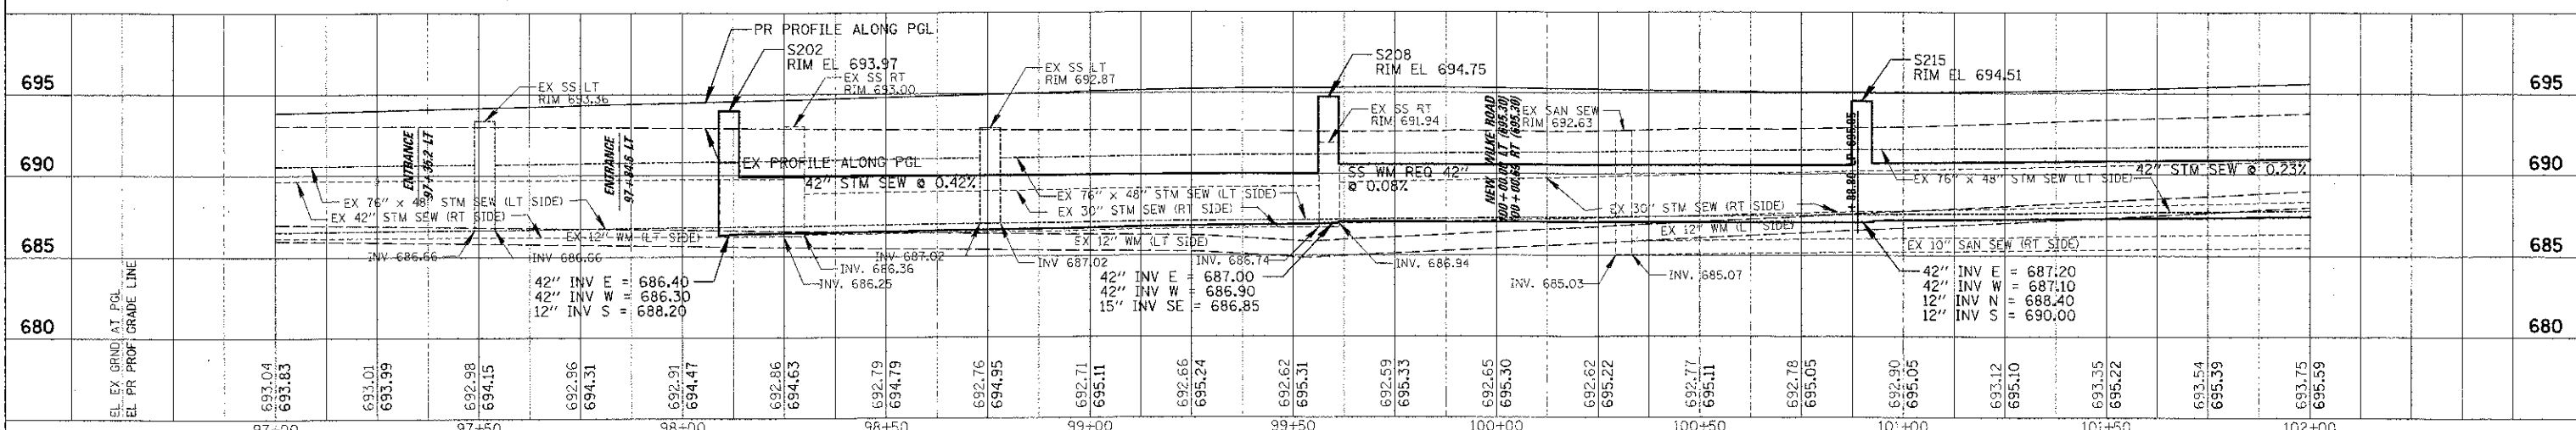

FILE NAME	USER NAME	DESIGNED	REVISED	STATE OF ILLINOIS DEPARTMENT OF TRANSPORTATION		F.A.P. RTE.	SECTION	COUNTY	TOTAL SHEET SHEETS NO.
97+00	mvurjan	BL		IL RTE 58 (GOLF ROAD) AND NEW WILKE ROAD IMPROVEMENTS PROPOSED DRAINAGE UTILITIES AND PROFILE IL RTE 58 (GOLF ROAD)		0559	00-00078-00-CH	COOK	116 49
97+50		PMM		SCALE: 20H, 5V		SHEET NO. 4 OF 5 SHEETS		ILLINOIS FED. AID PROJECT	CONTRACT NO. 83735
98+00		JGS		STA. 97+00 TO STA. 102+00					
98+50									
99+00									
99+50									
100+00									
100+50									
101+00									
101+50									
102+00									