
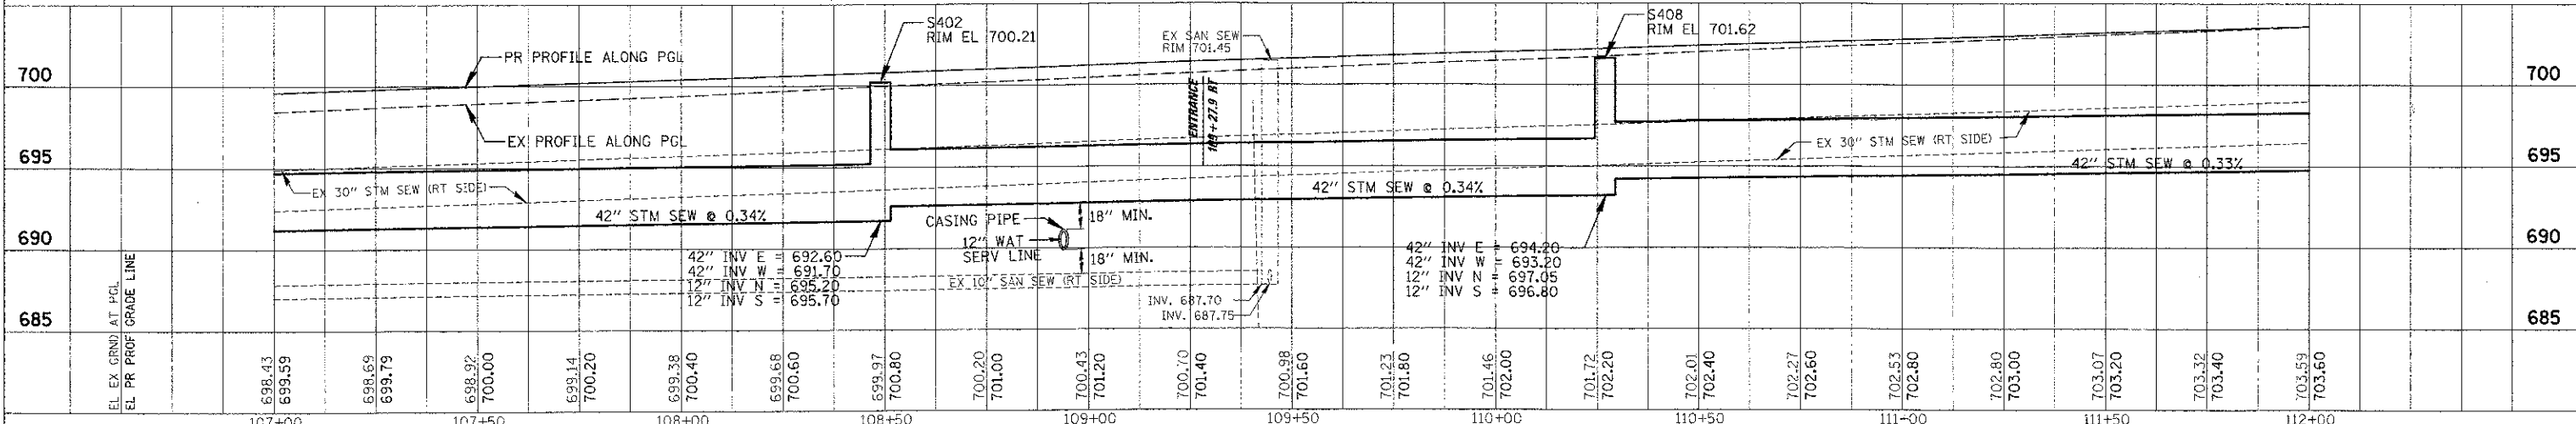
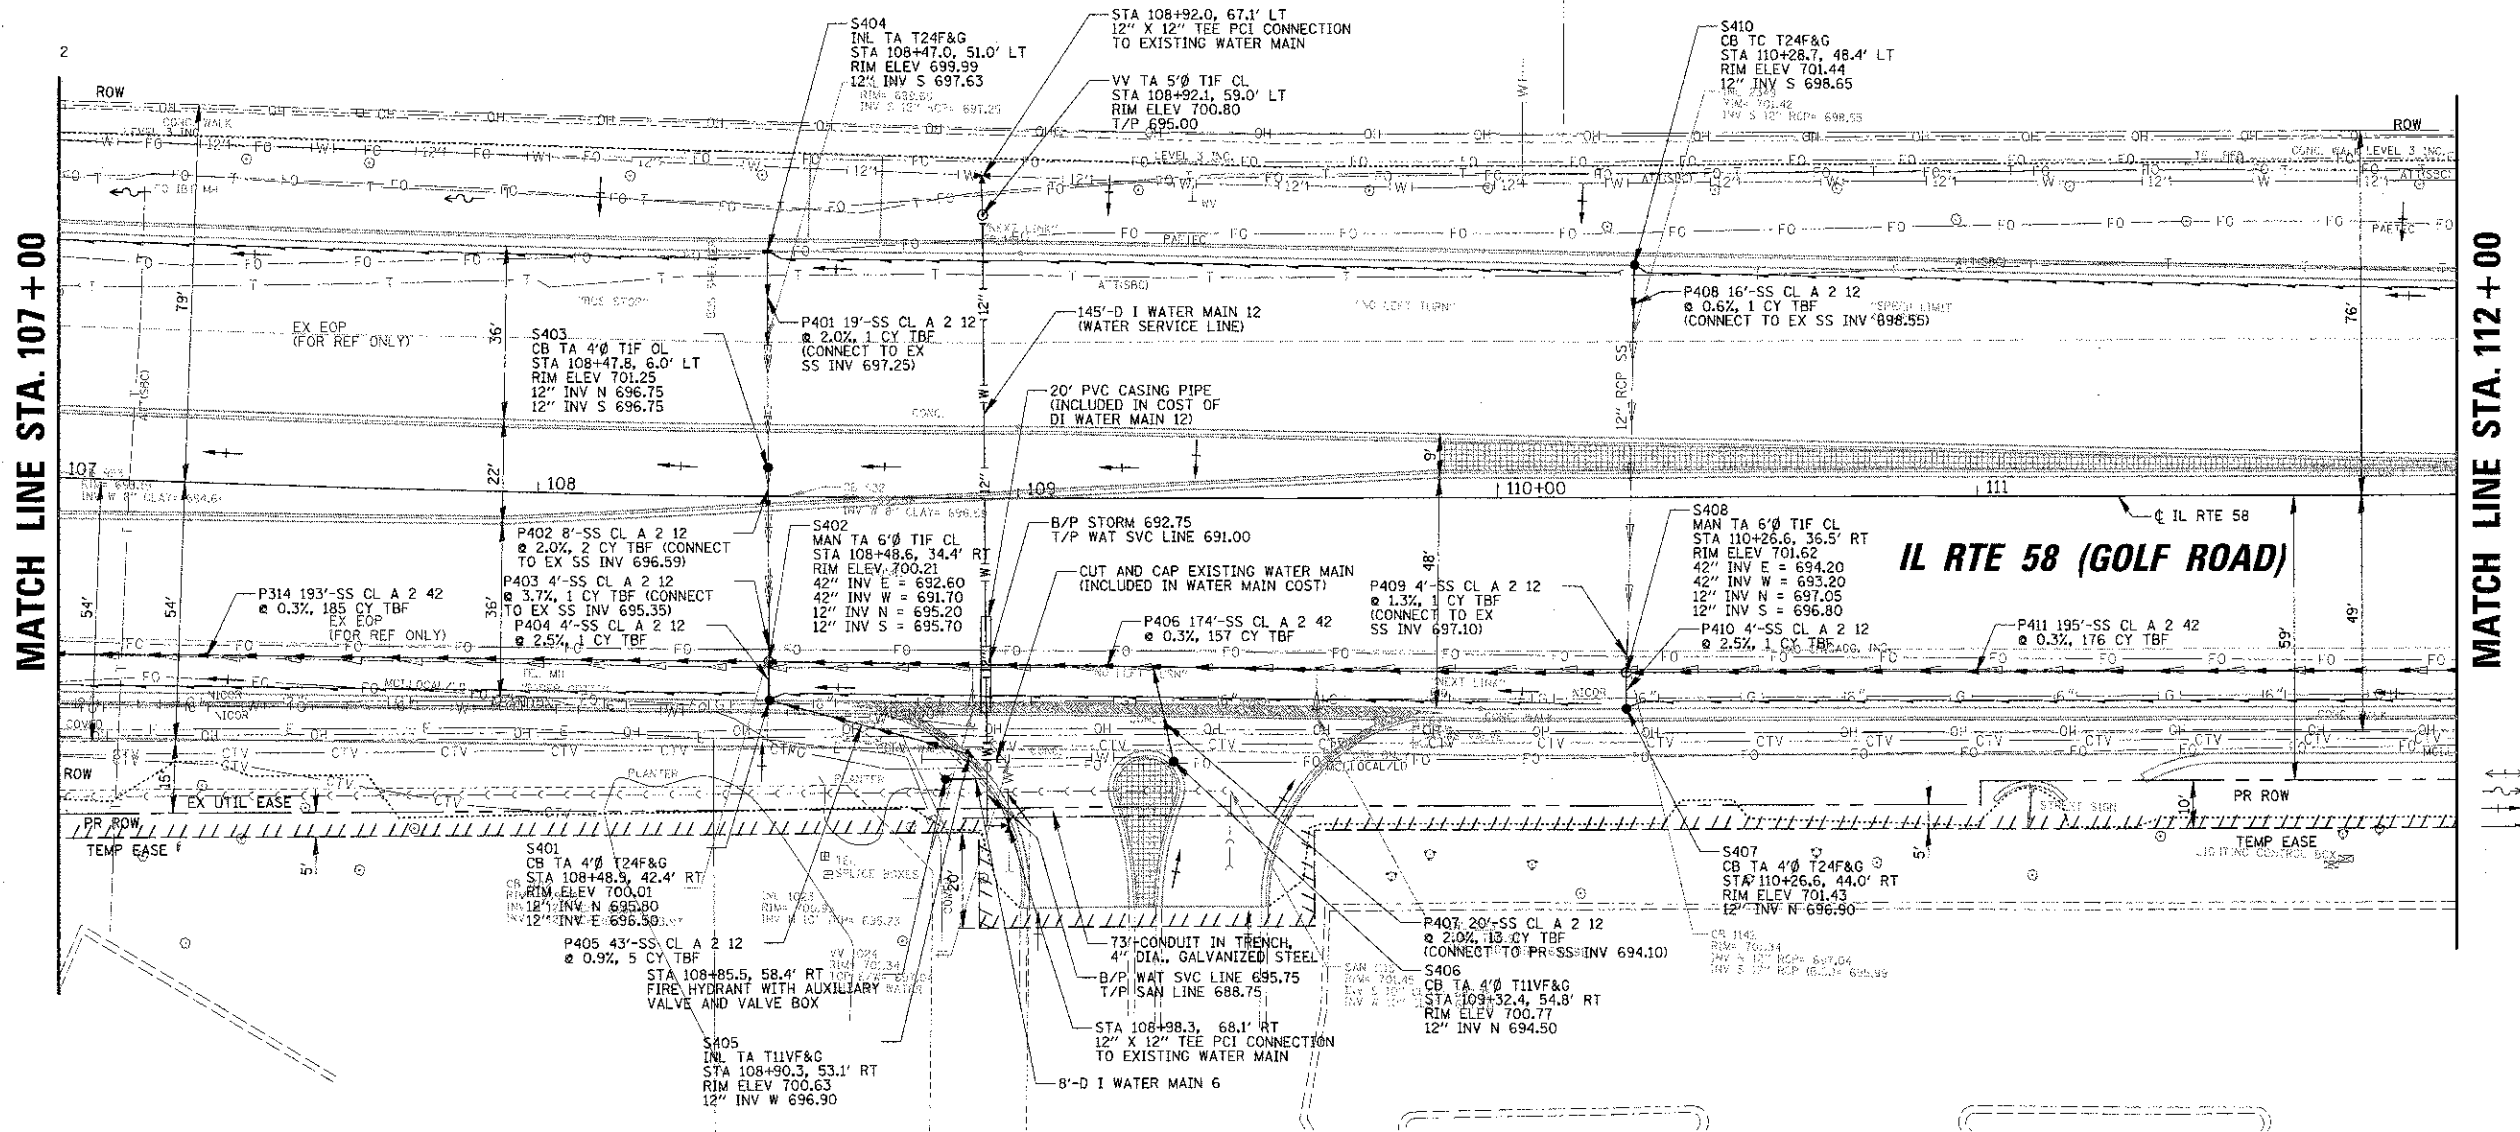


DATE	
BY	
PLANNING	
DESIGN	
CHECKING	
IN CHARGE	
APPROVED	
DATE	

DATE	
BY	
PLANNING	
DESIGN	
CHECKING	
IN CHARGE	
APPROVED	
DATE	

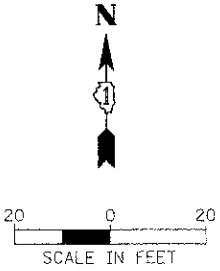

FILE NAME	USER NAME	DESIGNED	REVISED	STATE OF ILLINOIS DEPARTMENT OF TRANSPORTATION		IL RTE 58 (GOLF ROAD) AND NEW WILKE ROAD IMPROVEMENTS PROPOSED DRAINAGE UTILITIES AND PROFILE IL RTE 58 (GOLF ROAD)		F.A.P. RTE.	SECTION	COUNTY	TOTAL SHEET SHEETS, NO.				
107+00	107+50	108+00	108+50	109+00	109+50	110+00	110+50	111+00	111+50	112+00	0559	00-00078-00-CH	COOK	116	51
DRAWN - PVM		CHECKED - JGS		DATE - 8/06/12		SCALE: 20H, 5V		SHEET NO. 6 OF 9 SHEETS		STA. 107+00 TO STA. 112+00		CONTRACT NO. 83735		ILLINOIS FED. AID PROJECT	