




ELEVATION BENCHMARKS DATUM: NGVD OF 1929	
NO.	DESCRIPTION
1	S.W. BOLT HYD. ON N.W. CORNER OF NEW WILKE RD. AND CHATEAU DR. (AUTUMN CHASE) ON WEST S.D.W. OPPOSITE KFC #5540 NEW WILKE RD.
2	
3	

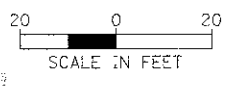

PLAN	DATE
NO. 1	8/30/2012
NO. 2	
NO. 3	

PROF. FILE	DATE
NO. 1	8/30/2012
NO. 2	
NO. 3	

MATCH LINE STA. 112+00

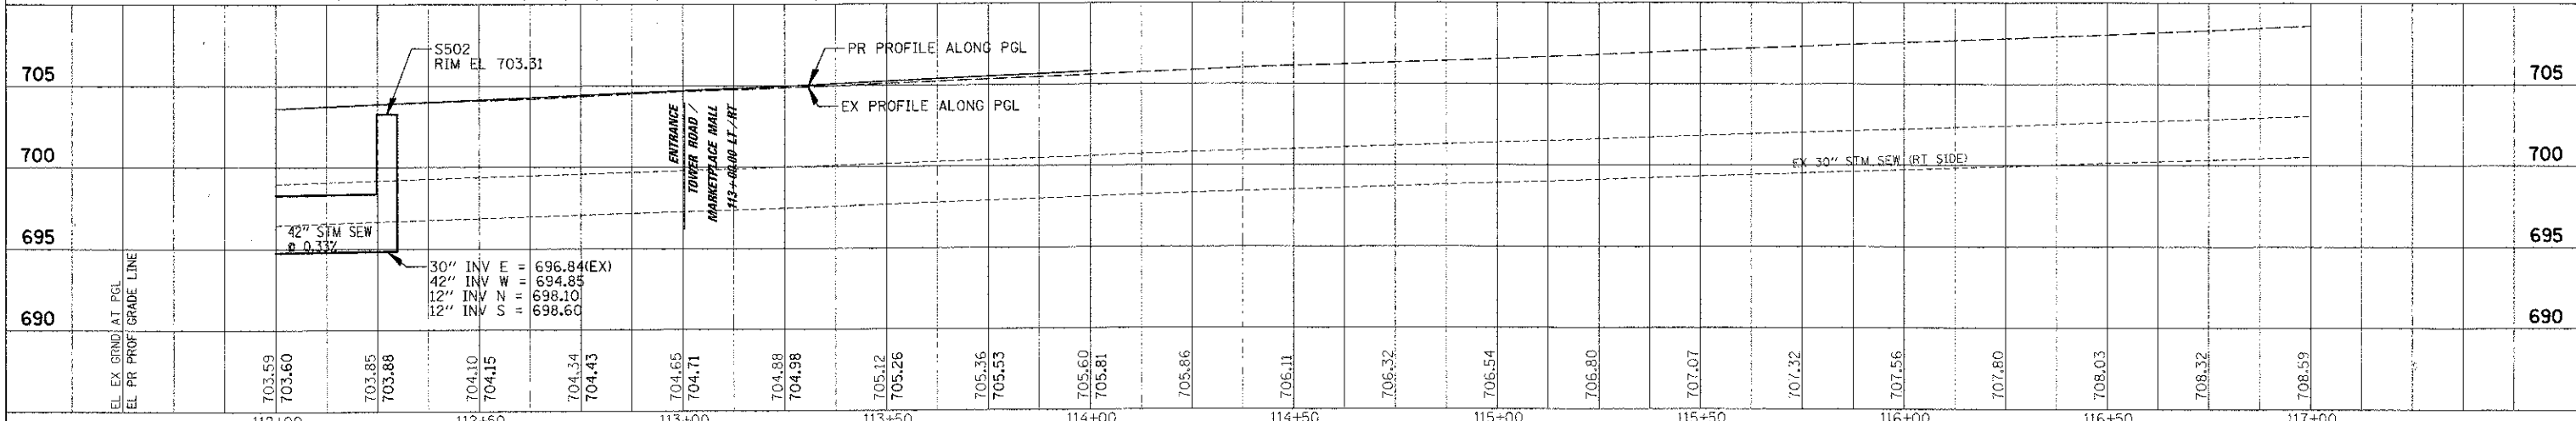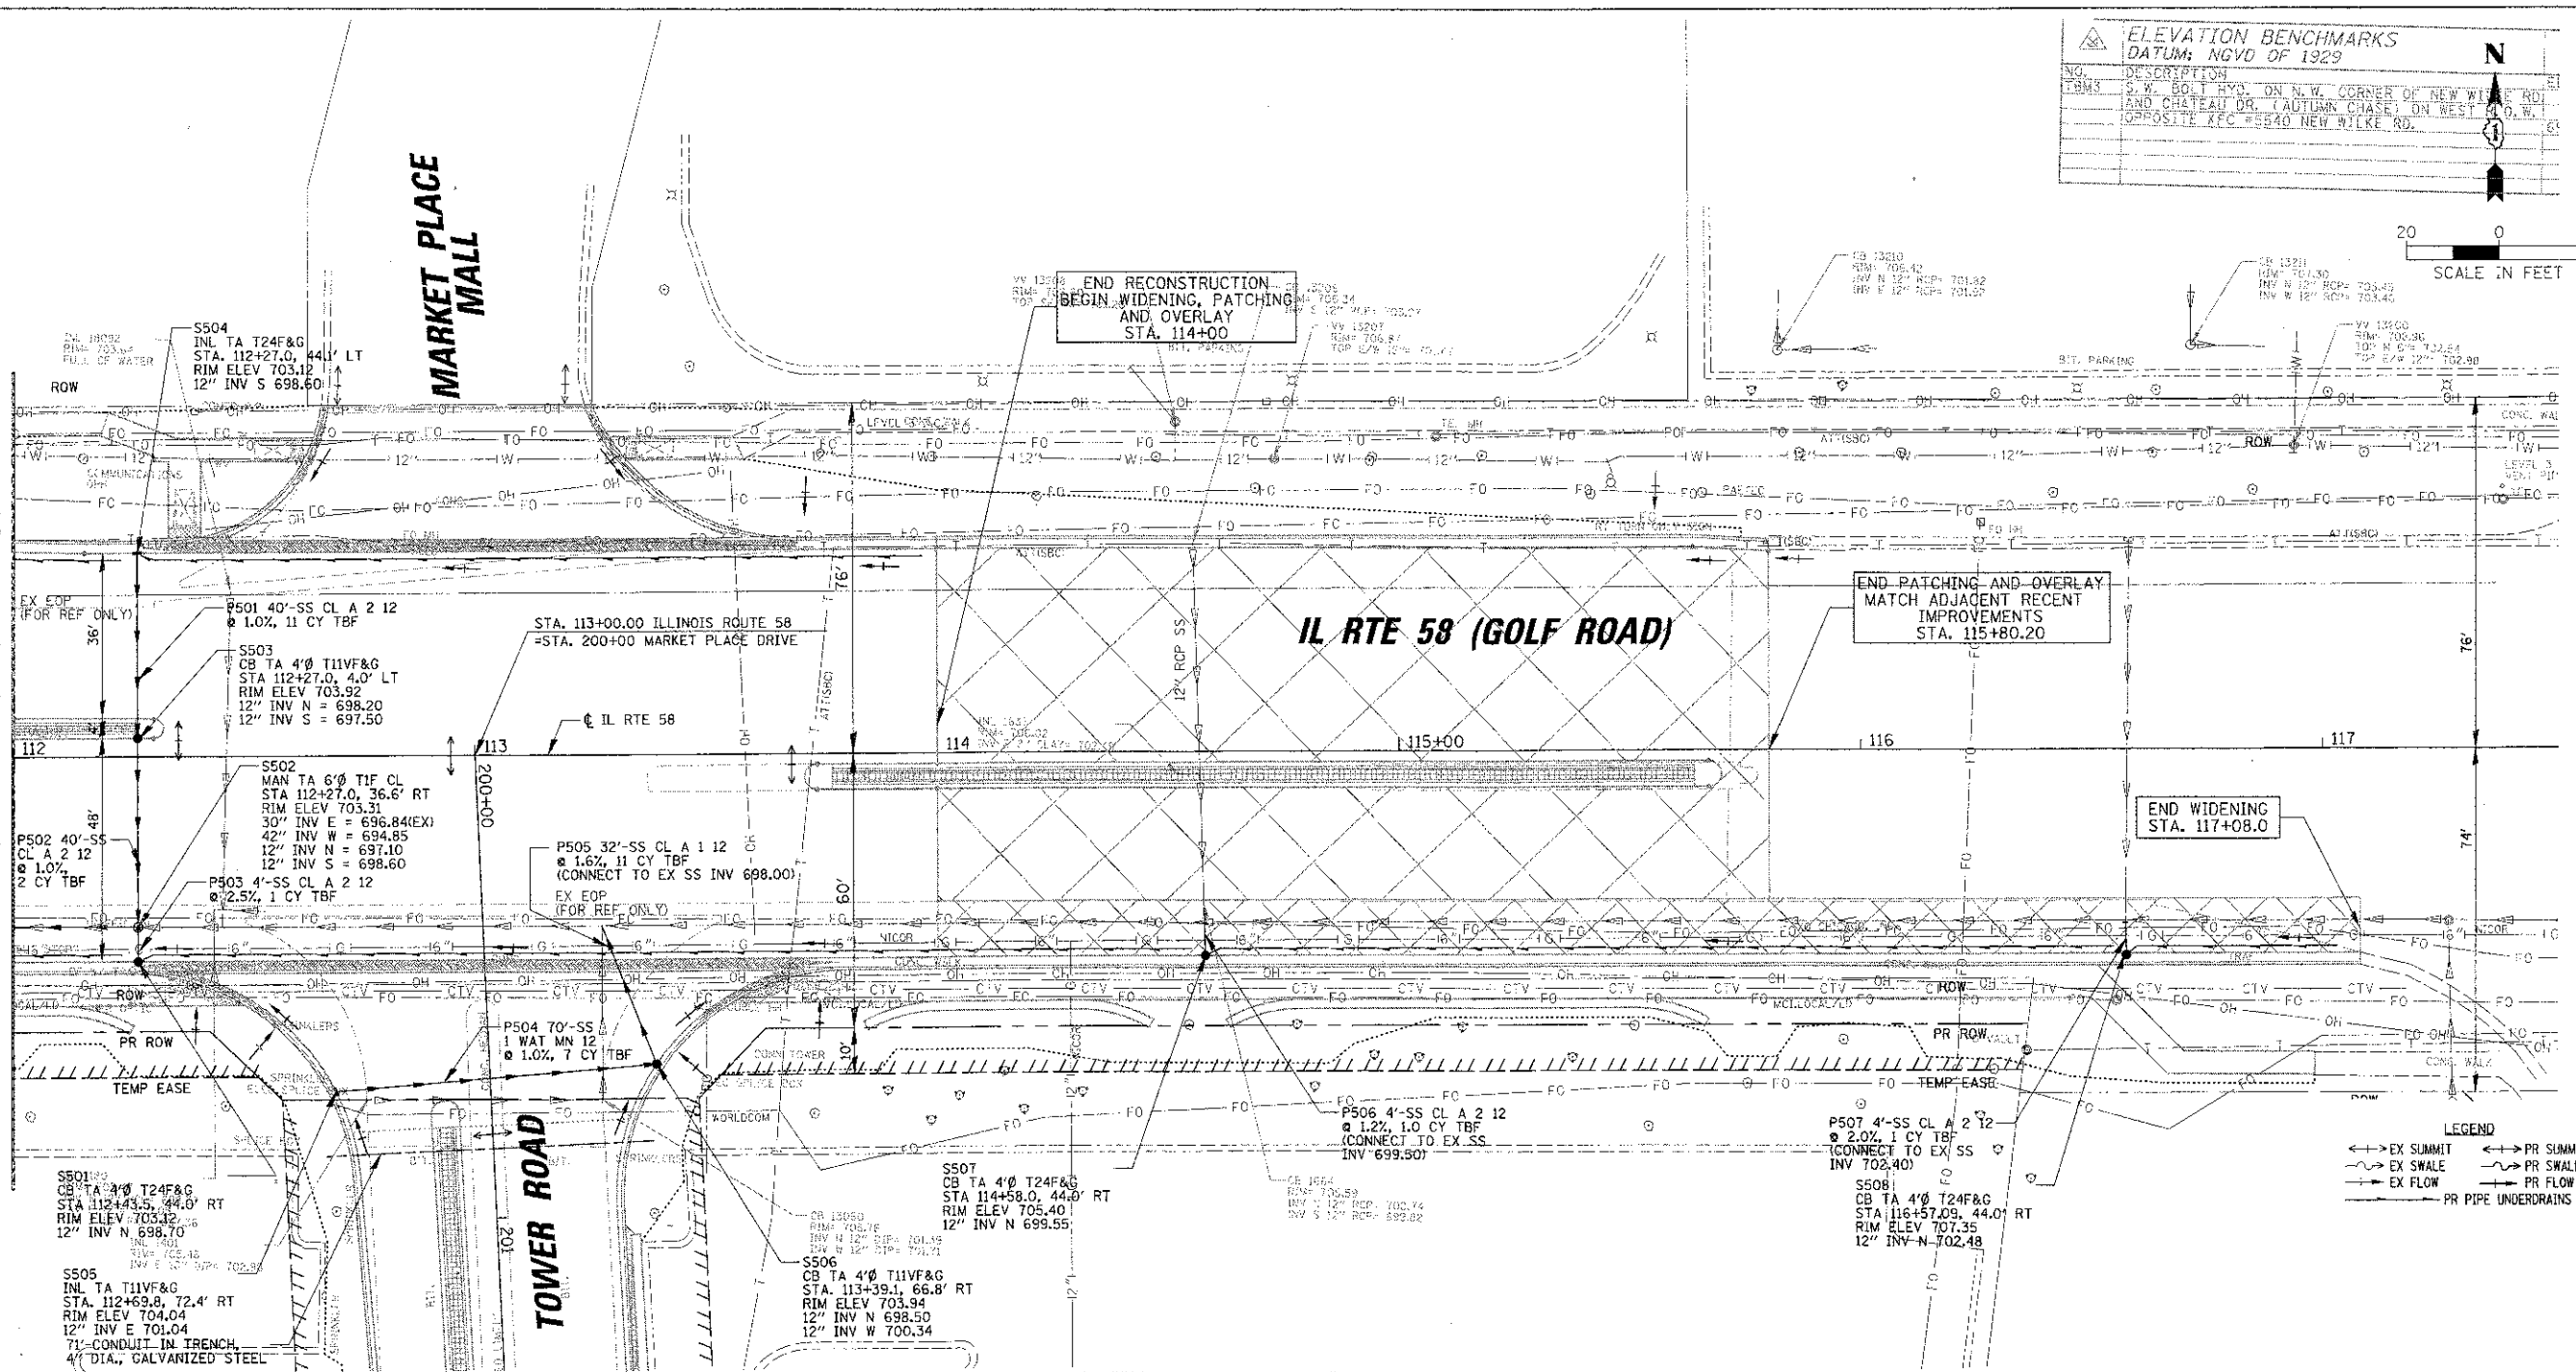

FILE NAME =	USER NAME = mveordere	DESIGNED - BLL	REVISED -	STATE OF ILLINOIS DEPARTMENT OF TRANSPORTATION	IL RTE 58 (GOLF ROAD) AND NEW WILKE ROAD IMPROVEMENTS PROPOSED DRAINAGE UTILITIES AND PROFILE IL RTE 58 (GOLF ROAD)	F.A.P. RTE.	SECTION	COUNTY	TOTAL SHEET SHEETS NO.	
NO. 1	NO. 1	DRAWN - PMM	REVISED -			0559	00-00078-00-CH	COOK	116	52
NO. 2	NO. 2	CHECKED - JGS	REVISED -			CONTRACT NO. 83735				
NO. 3	NO. 3	DATE - 8/06/12	REVISED -			SCALE: 20H, 5V SHEET NO. 7 OF 9 SHEETS STA. 112+00 TO STA. 117+00 FED. ROAD DIST. NO. ILLINOIS FED. AID PROJECT				