

CONTINENTAL TOWERS

TEMPORARY PHASE DESIGNATION DIAGRAM STAGE 3 / INTERIM

* TO BE DETERMINED BY RESIDENT ENGINEER ON LOCATION

(GOLF ROAD)


LEGEND

OVERLAP
PEDESTRIAN PHASE


DUAL ENTRY PHASE
PROTECTED LEFT TURN
PHASE

NUMBER REFERS TO ASSOCIATED PHASE

IL. ROUTE 58

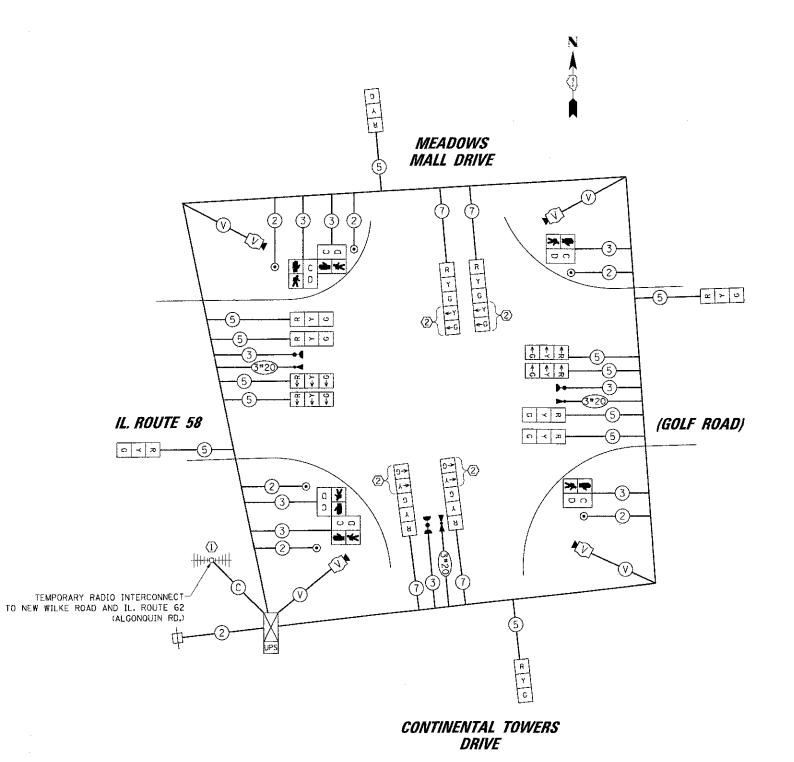

TEMPORARY EMERGENCY VEHICLE PREEMPTION SEQUENCE STAGE 3 / INTERIM

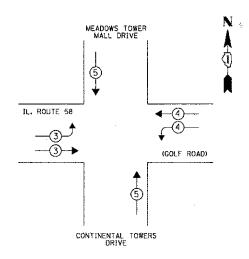

MPORARY EMERGE	NCY VEHICLE	PREEMPTORS	
EMERGENCY VEHICLE PREEMPTOR	3	4	5
MOVEMENT	=	=	1

NOTE: THE TRAFFIC SIGNAL CONTROLLER EQUIPMENT FOR THIS PROJECT SHALL BE "EAGLE" TO MATCH THE EXISTING ADJACENT SYSTEM.

RESTORATION OF WORK AREA. RESTORATION OF THE TRAFFIC SIGNAL WORK AREA SHALL BE INCIDENTAL TO THE RELATED PAY ITEM SUCH AS FOUNDATION, CONDUIT, HANDHOLE, TRENCH AND BACKFILL, ETC.. AND NO EXTRA COMPENSATION SHALL BE ALLOWED. ALL ROADWAY SURFACES SUCH AS SHOULDERS, MEDIANS, SIDEWALKS, PAVEMENT, ETC. SHALL BE REPLACED IN KIND. ALL DAMAGE TO MOWED LAWNS SHALL BE REPLACED WITH AN APPROVED SOD, AND ALL DAMAGE TO UNMOWED FIELDS SHALL BE SEEDED IN ACCORDANCE WITH STANDARD SPECIFICATIONS 252 AND 250 RESPECTIVELY.

CONSTRUCTION NOTES:

- (I) TEMPORARY RADIO INTERCONNECT SHALL NOT BE REMOVED UNTIL FIBER INTERCONNECT TO IL. ROUTE 62 (ALGONOUIN RD.) IS INSTALLED AND OPERATIONAL.
- ② NB AND SB LEFT TURN ARROWS SHALL BE UNBAGGED, CONNECTED, AND OPERATIONAL IN STAGE III.

TR ELEC	TOTAL WATTAGE				
TYPE	NO. OF LAMPS	TTAW INCAND.	AGE LED >	< % OPERATION	,,,,,,,,,,,,,,,,,,,,,,,,,,,,,,,,,,,,,,,
SIGNAL (RED)	16		17	0,50	136.0
(YELLOW)	16		25	0.25	100,0
(GREEN)	16		15	0.25	60.0
ARROW	8		12	0.10	9.6
PED. SIGNAL	6		25	1.00	150.0
CONTROLLER	1	1	100	1.00	100.0
ILLUM. SIGN	-		25	0.05	-
VIDEO SYSTEM	1		150	1,00	150.00
BATTERY BACKUP SYSTEM	1		25	1.00	25.0
FLASHER		1		0.50	
ENERGY COSTS TO:				TOTAL =	730.6

ILLINOIS DEPARTMENT OF TRANSPORTATION

DIVISION OF HIGHWAY/DISTRICT 1

H.E. NAME: -

ngé fisi natura 1.6.00 YasiPaki 76.598 (BB-88) 28/02/106

201 WEST CENTER COURT/SCHAUMBURG, ILLINOIS 60196-1096

ENERGY SUPPLY: CONTACT: DEAN MARTINEZ
PHONE: (630) 691-4869

COMPANY: COMED

STATE OF ILLINOIS
DEPARTMENT OF TRANSPORTATION

TEMPORARY CABLE PLAN
STAGE 3 / INTERIM

TEMPORARY CABLE PLAN, TEMPORARY PHASE DESIGNATION DIAGRAM AND TEMPORARY EMERGENCY VEHICLE PREEMPTION SEQUENCE IL RTE 58 (GOLF RD.) AT CONTINENTAL TOWER DR./MEADOWS MALL DR.

SCALE: N.T.S. SHEET NO. OF SHEETS STA. TO STA.

F.A.P SECTION COUNTY TOTAL SHEETS NO. 0559 00-00078-00-CH COOK 116 73

CONTRACT NO. 83735