


NOTE:  
FOR UTILITIES, FOUNDATION LOCATIONS  
SEE TEMPORARY TRAFFIC SIGNAL PLANS, STAGE 3

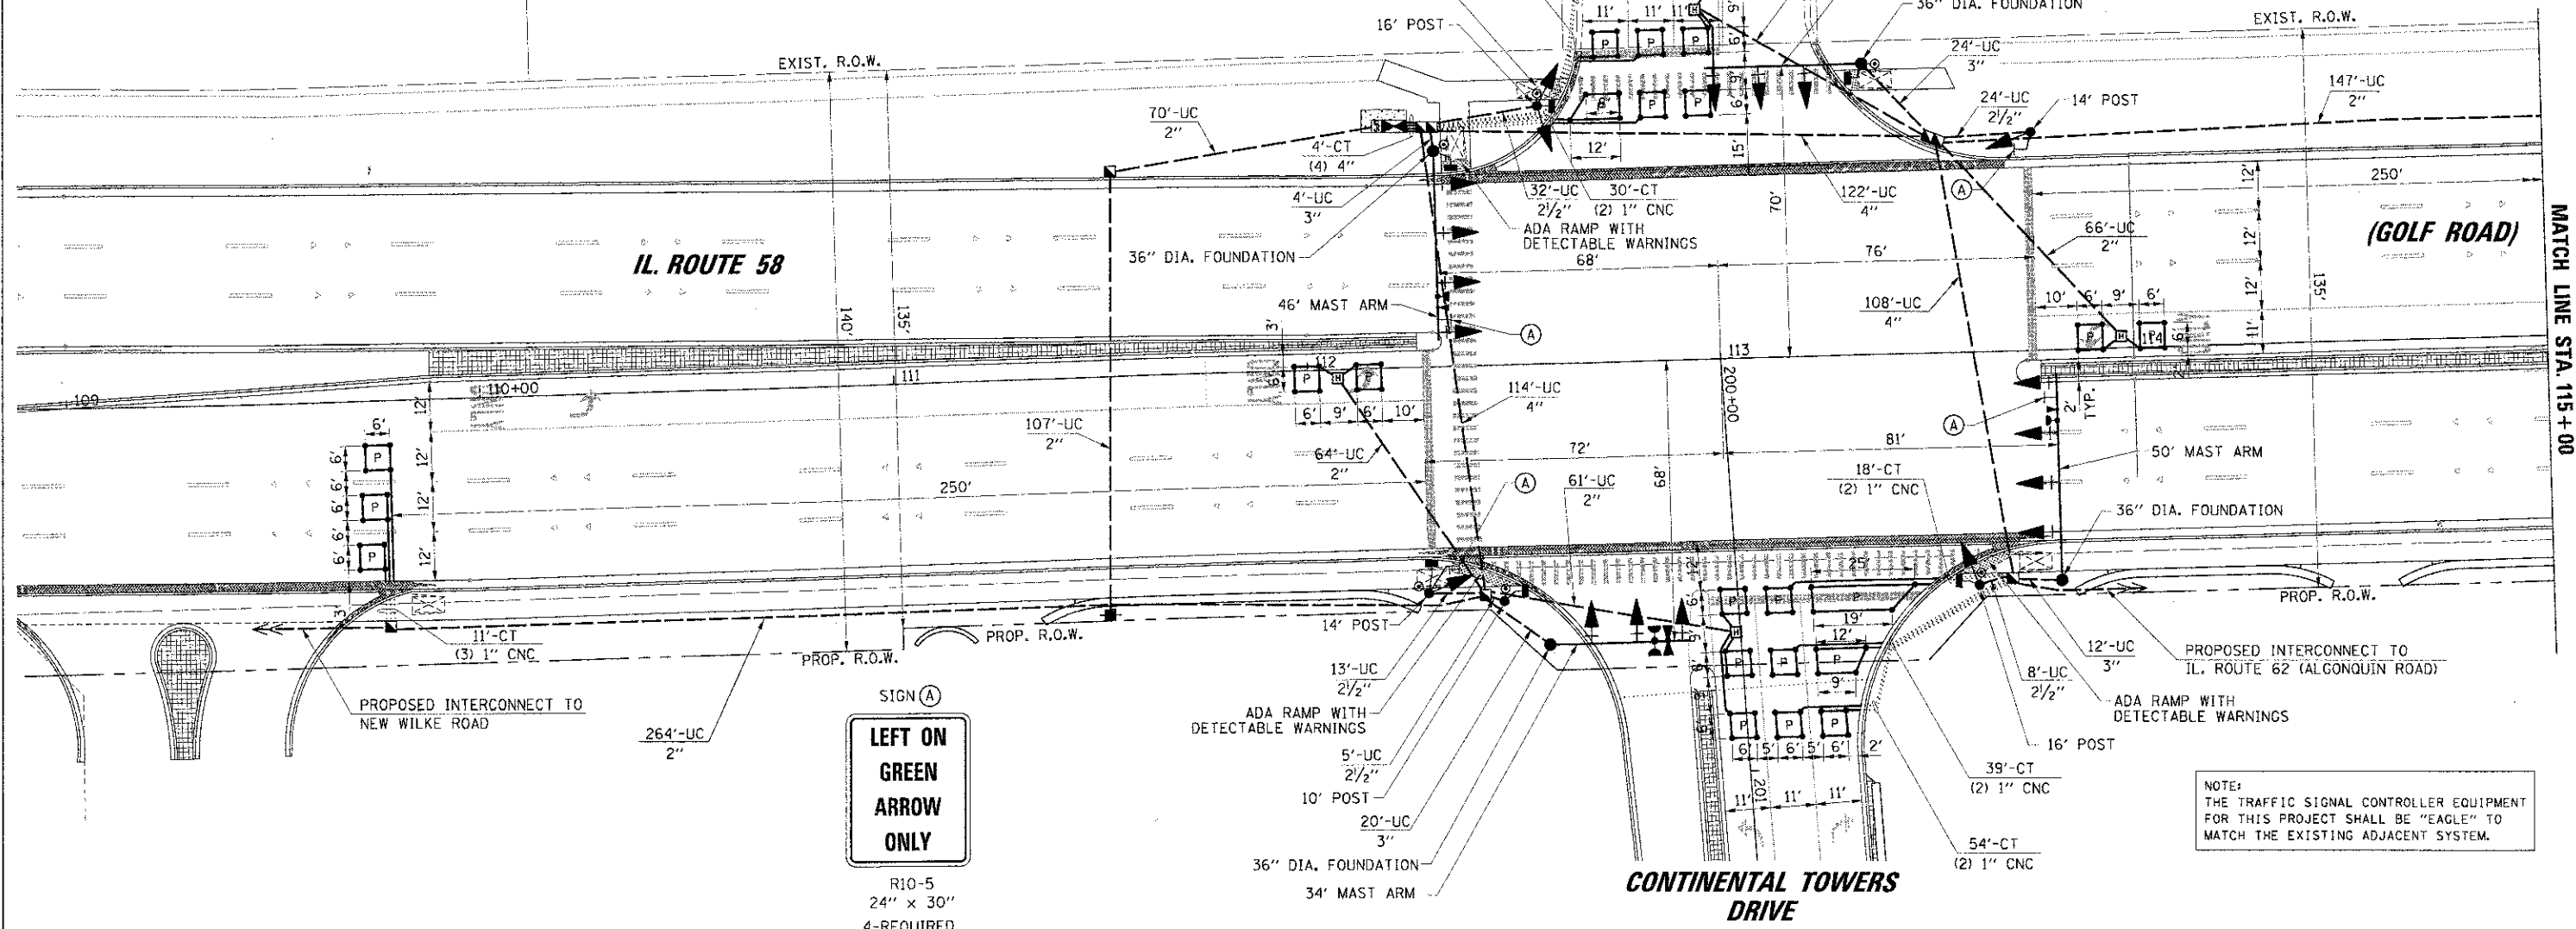

SIGN (A)  
**LEFT ON GREEN ARROW ONLY**  
R10-5  
24" x 30"  
4-REQUIRED

NOTE:  
THE TRAFFIC SIGNAL CONTROLLER EQUIPMENT  
FOR THIS PROJECT SHALL BE "EAGLE" TO  
MATCH THE EXISTING ADJACENT SYSTEM.

FILE NAME = K:\POLIND\519 301873\Traffic\1152\contantol.dwg	USER NAME = FRARJSC	DESIGNED - ABR	REVISED -	<b>STATE OF ILLINOIS DEPARTMENT OF TRANSPORTATION</b>	<b>TRAFFIC SIGNAL INSTALLATION PLAN</b>			F.A.P. R.T.E. 0559	SECTION 00-00078-00-CH	COUNTY COOK	TOTAL SHEETS 116	SHEET NO. 74
PLOT SCALE = 20'	CHECKED - CMZ	DRAWN - FPB	REVISED -		<b>IL RTE 58 (GOLF RD.) AT CONTINENTAL TOWER DR./MEADOWS MALL DR.</b>					CONTRACT NO. 83735		
PLT DATE = 8/30/2012	DATE - 8/06/12	REVISOR -	REVISED -		SCALE: 1"=20'			SHEET NO. OF SHEETS	STA. TO STA.	FED. ROAD DIST. NO. [ILLINOIS] FED. AID PROJECT		