


FINAL	DATE
REVISED	BY
SURVEY	DATE
NOTE BOOK	DATE
TEMPLATE	DATE
AREAS	DATE
AREAS CHECKED	DATE

ORIGINAL	DATE
REVISED	BY
SURVEY	DATE
NOTE BOOK	DATE
TEMPLATE	DATE
AREAS	DATE
AREAS CHECKED	DATE

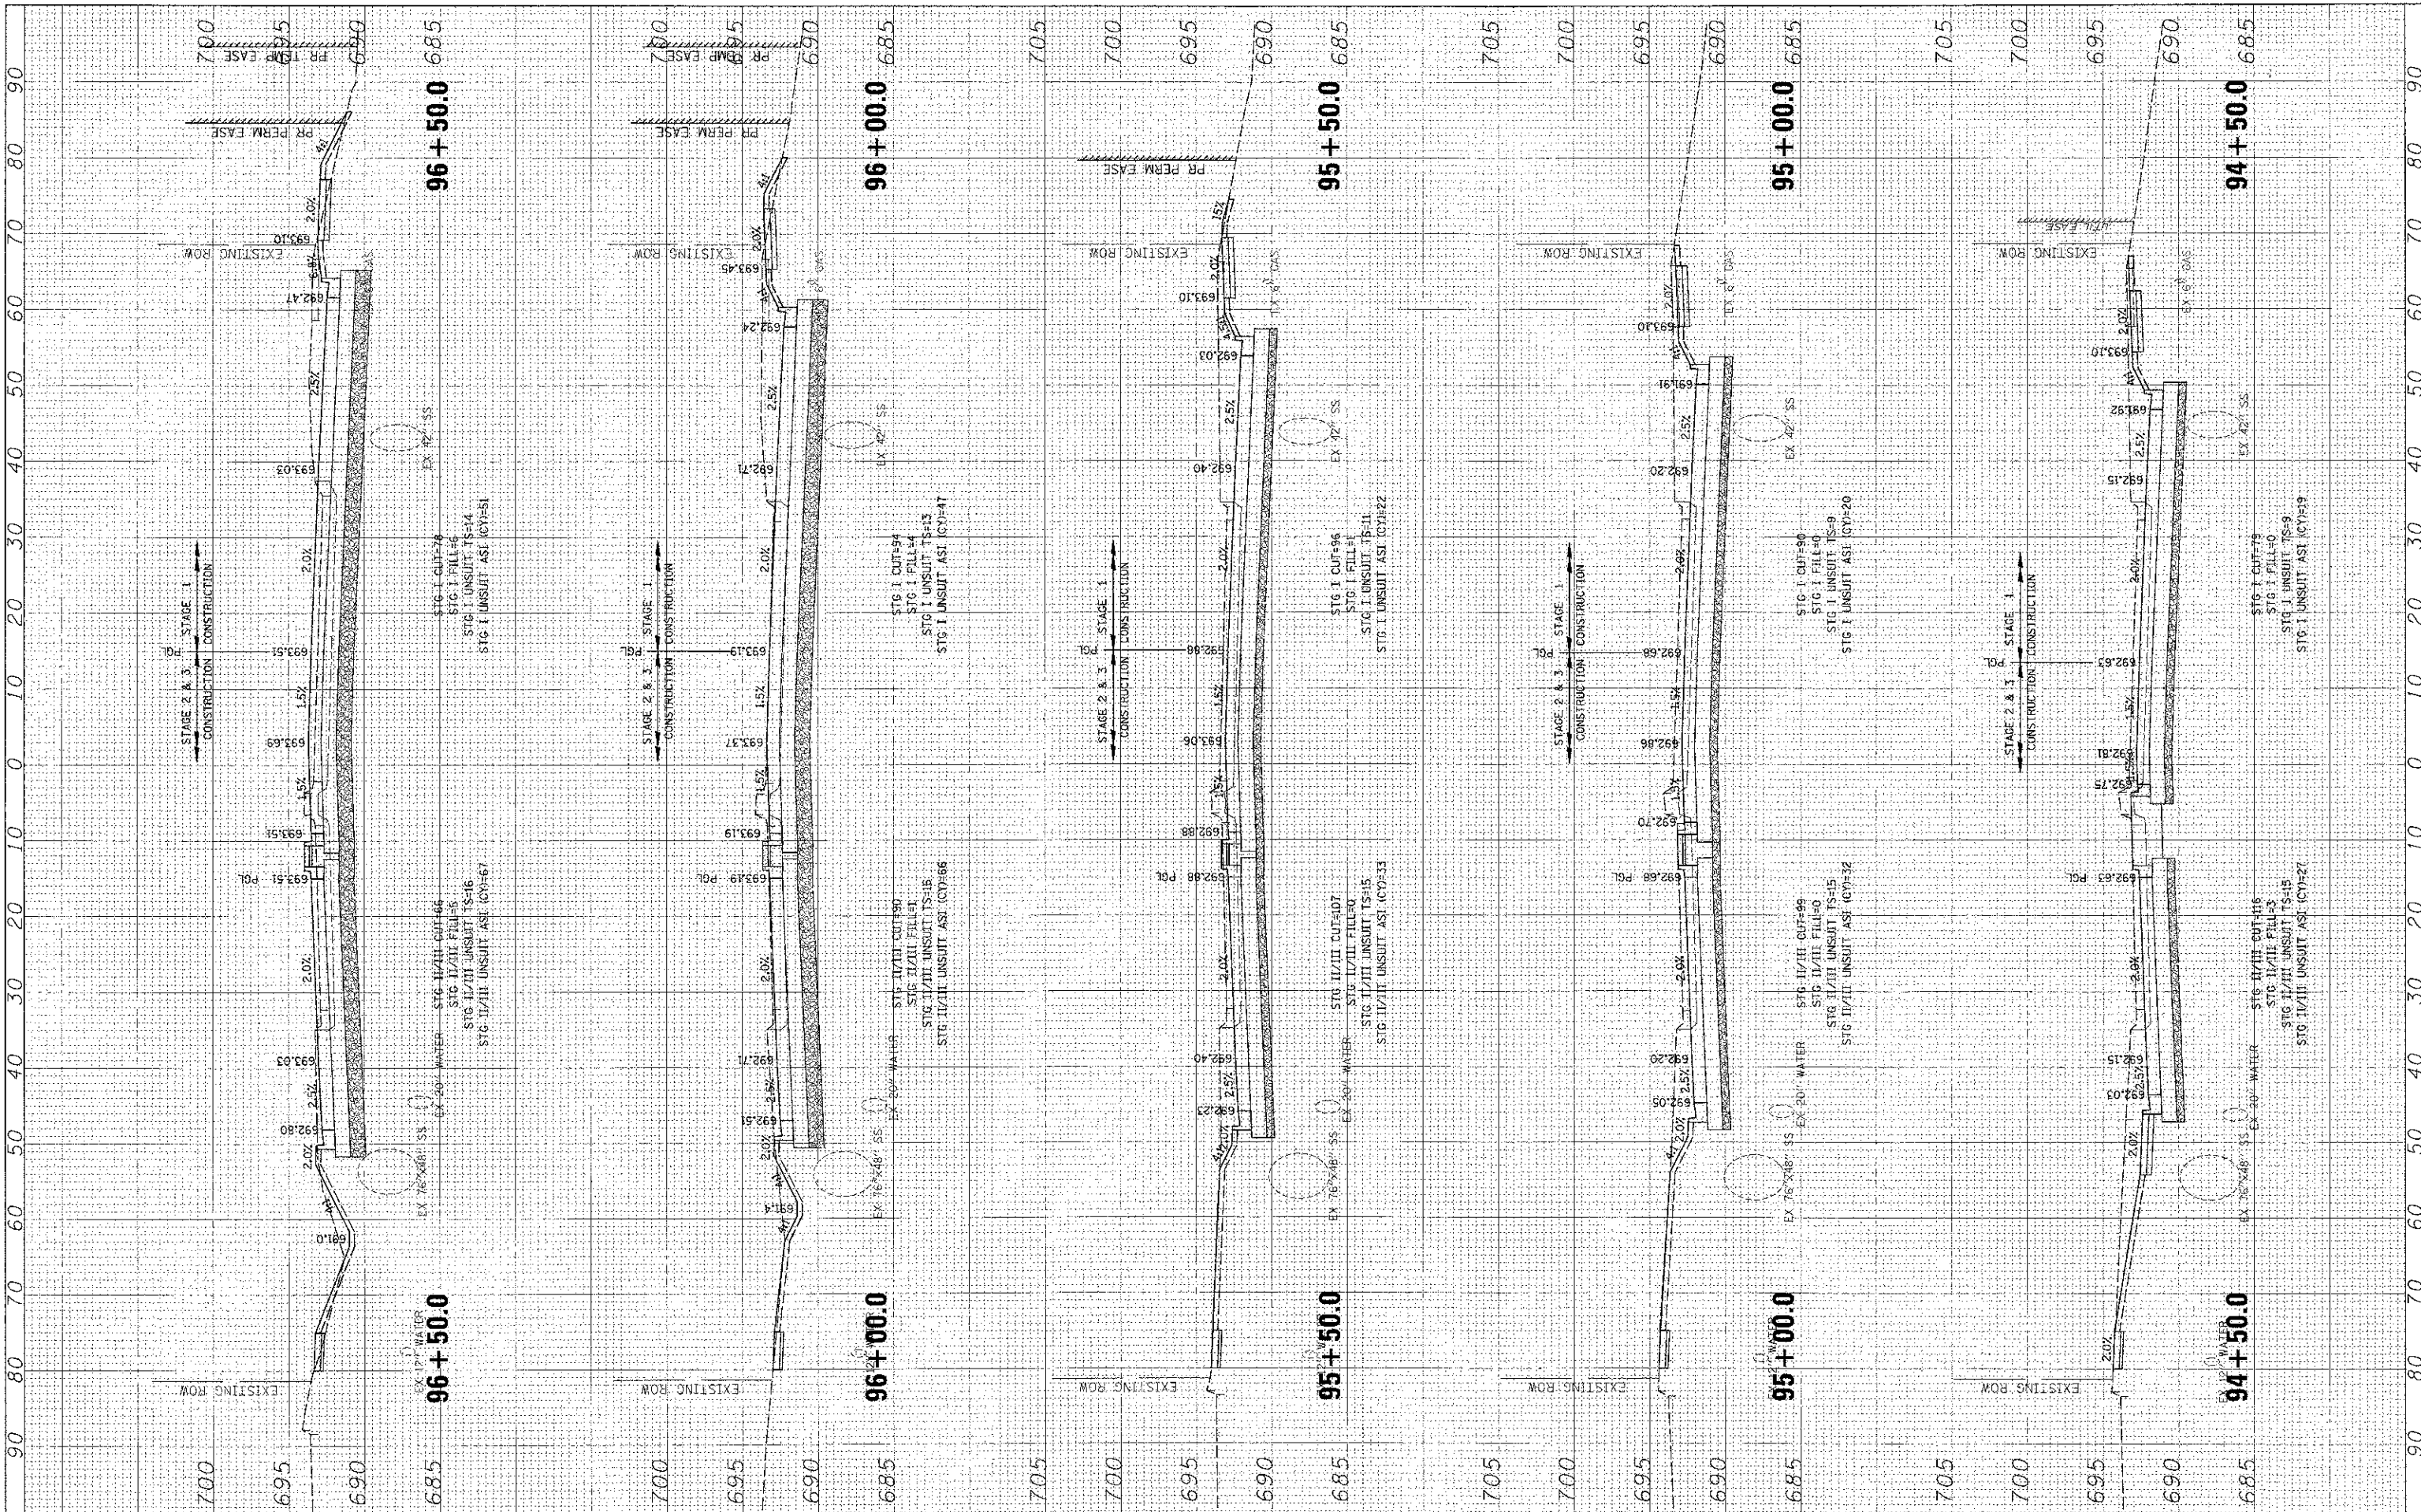

FILE NAME: M:\R01\CH\51\96-361BR20\Civil\XRGOLF\361BR23.SHT  
 USER NAME: mvc@state.gov  
 PLOT SCALE: 1"=10'  
 PLOT DATE: 8/21/2012

DESIGNED	-	BLL
DRAWN	-	PMM
CHECKED	-	JGS
DATE	-	08/06/12

REVISED	-
REVISED	-
REVISED	-
REVISED	-

STATE OF ILLINOIS  
 DEPARTMENT OF TRANSPORTATION

IL RTE 58 (GOLF ROAD) AND NEW WILKE ROAD IMPROVEMENTS  
 CROSS SECTIONS  
 IL RTE 58 (GOLF ROAD)  
 SCALE: 10H 5V SHEET NO. OF SHEETS STA. 94+50.0 TO STA. 96+50.0

F.A.P. RTE.	SECTION	COUNTY	TOTAL SHEETS	SHEET NO.
0559	00-00078-00-CH	COOK	116	102
CONTRACT NO. 83735				
FED. ROAD DIST. NO. ILLINOIS FED. AID PROJECT				