


FINAL SURVEY	BY	DATE
REVISED		
PLANNING		
NOTE BOOK		
AREAS		
CHANGES		

ORIGINAL SURVEY	BY	DATE
REVISED		
PLANNING		
NOTE BOOK		
AREAS		
CHANGES		

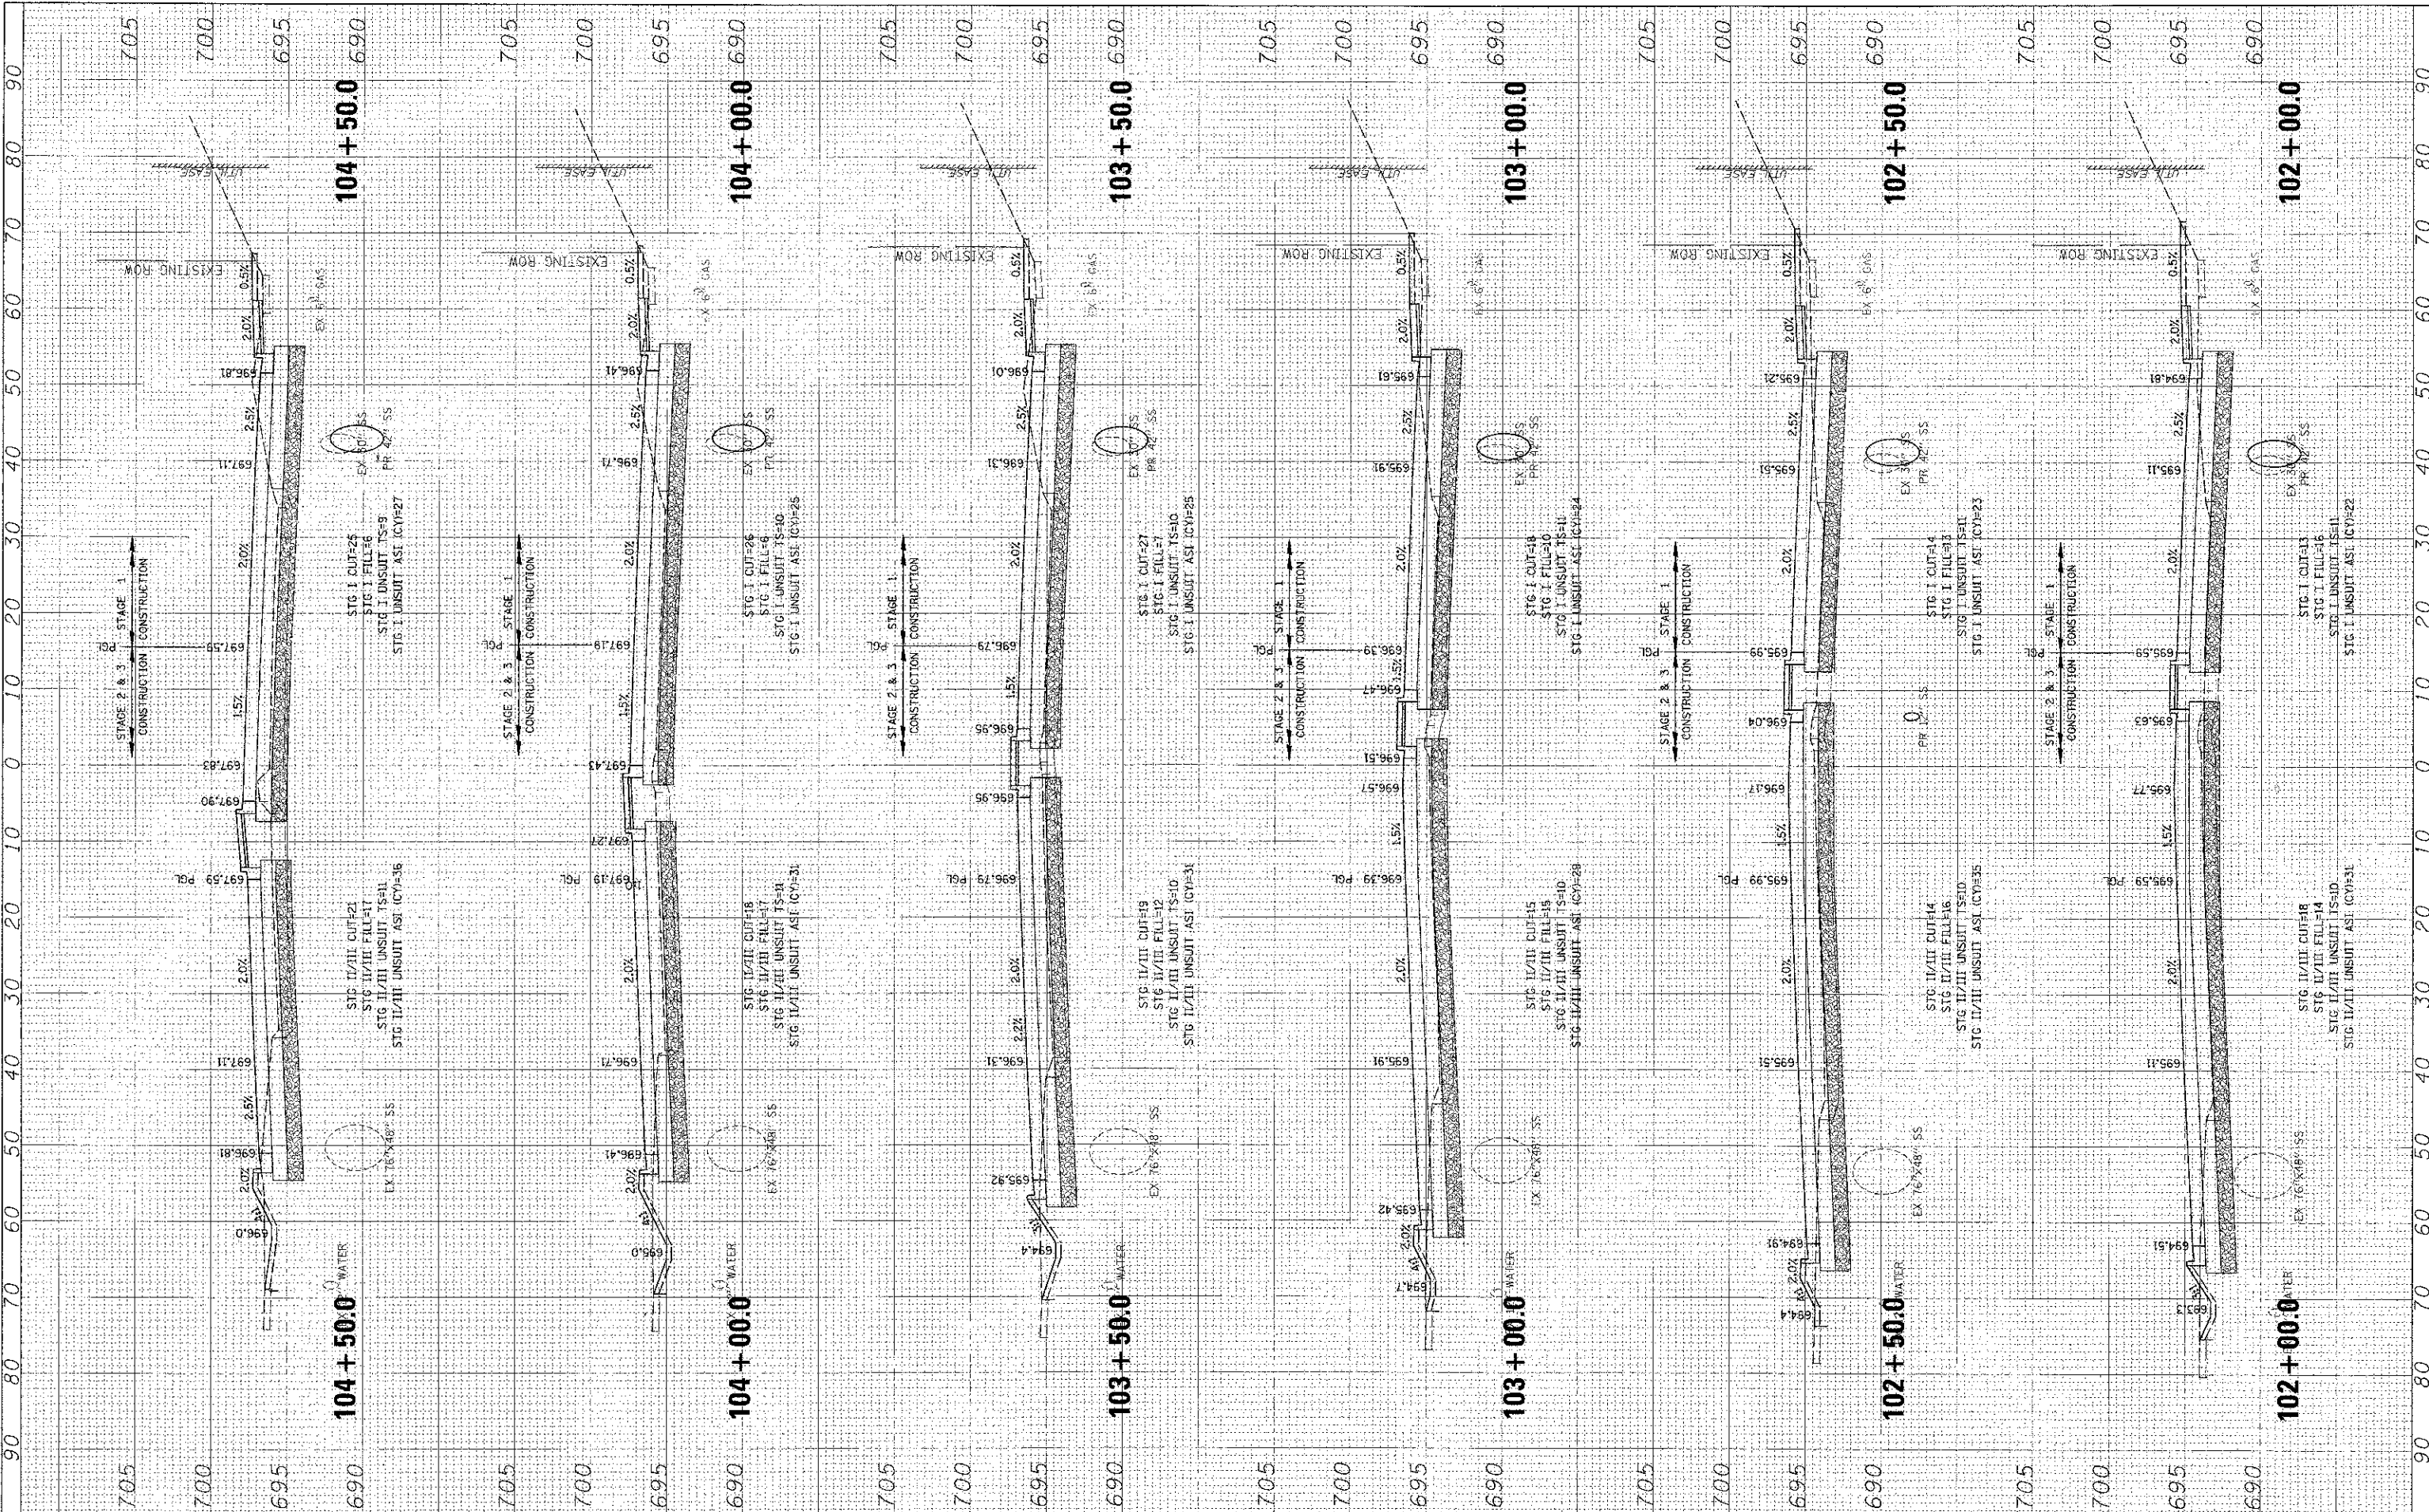

FILE NAME: \\NORLMDWS\148-3610R23\Civil\148601\F49833\0R23.DWG  
 USER NAME: mvdurand  
 PLOT SCALE: 1"=10'  
 PLOT DATE: 8/31/2012

DESIGNED - BLL  
 DRAWN - PMM  
 CHECKED - JGS  
 DATE - 08/06/12

REVISED -  
 REVISED -  
 REVISED -  
 REVISED -

**STATE OF ILLINOIS  
 DEPARTMENT OF TRANSPORTATION**

**IL RTE 58 (GOLF ROAD) AND NEW WILKE ROAD IMPROVEMENTS  
 CROSS SECTIONS  
 IL RTE 58 (GOLF ROAD)**

SCALE: 10H/5V SHEET NO. OF SHEETS STA. 102+00.0 TO STA. 104+50.0

F.A.P. RITE.	SECTION	COUNTY	TOTAL SHEETS	SHEET NO.
0559	00-00078-00-CH	COOK	116	105
FED. ROAD DIST. NO.			ILLINOIS' FED. AID PROJECT	
			CONTRACT NO. 83735	