


FINAL	DESIGNED	DATE
SHEET	PLOTTED	
NOTE BOOK	TEMP. PLATE	
AREAS	CHECKED	

DATE	BY

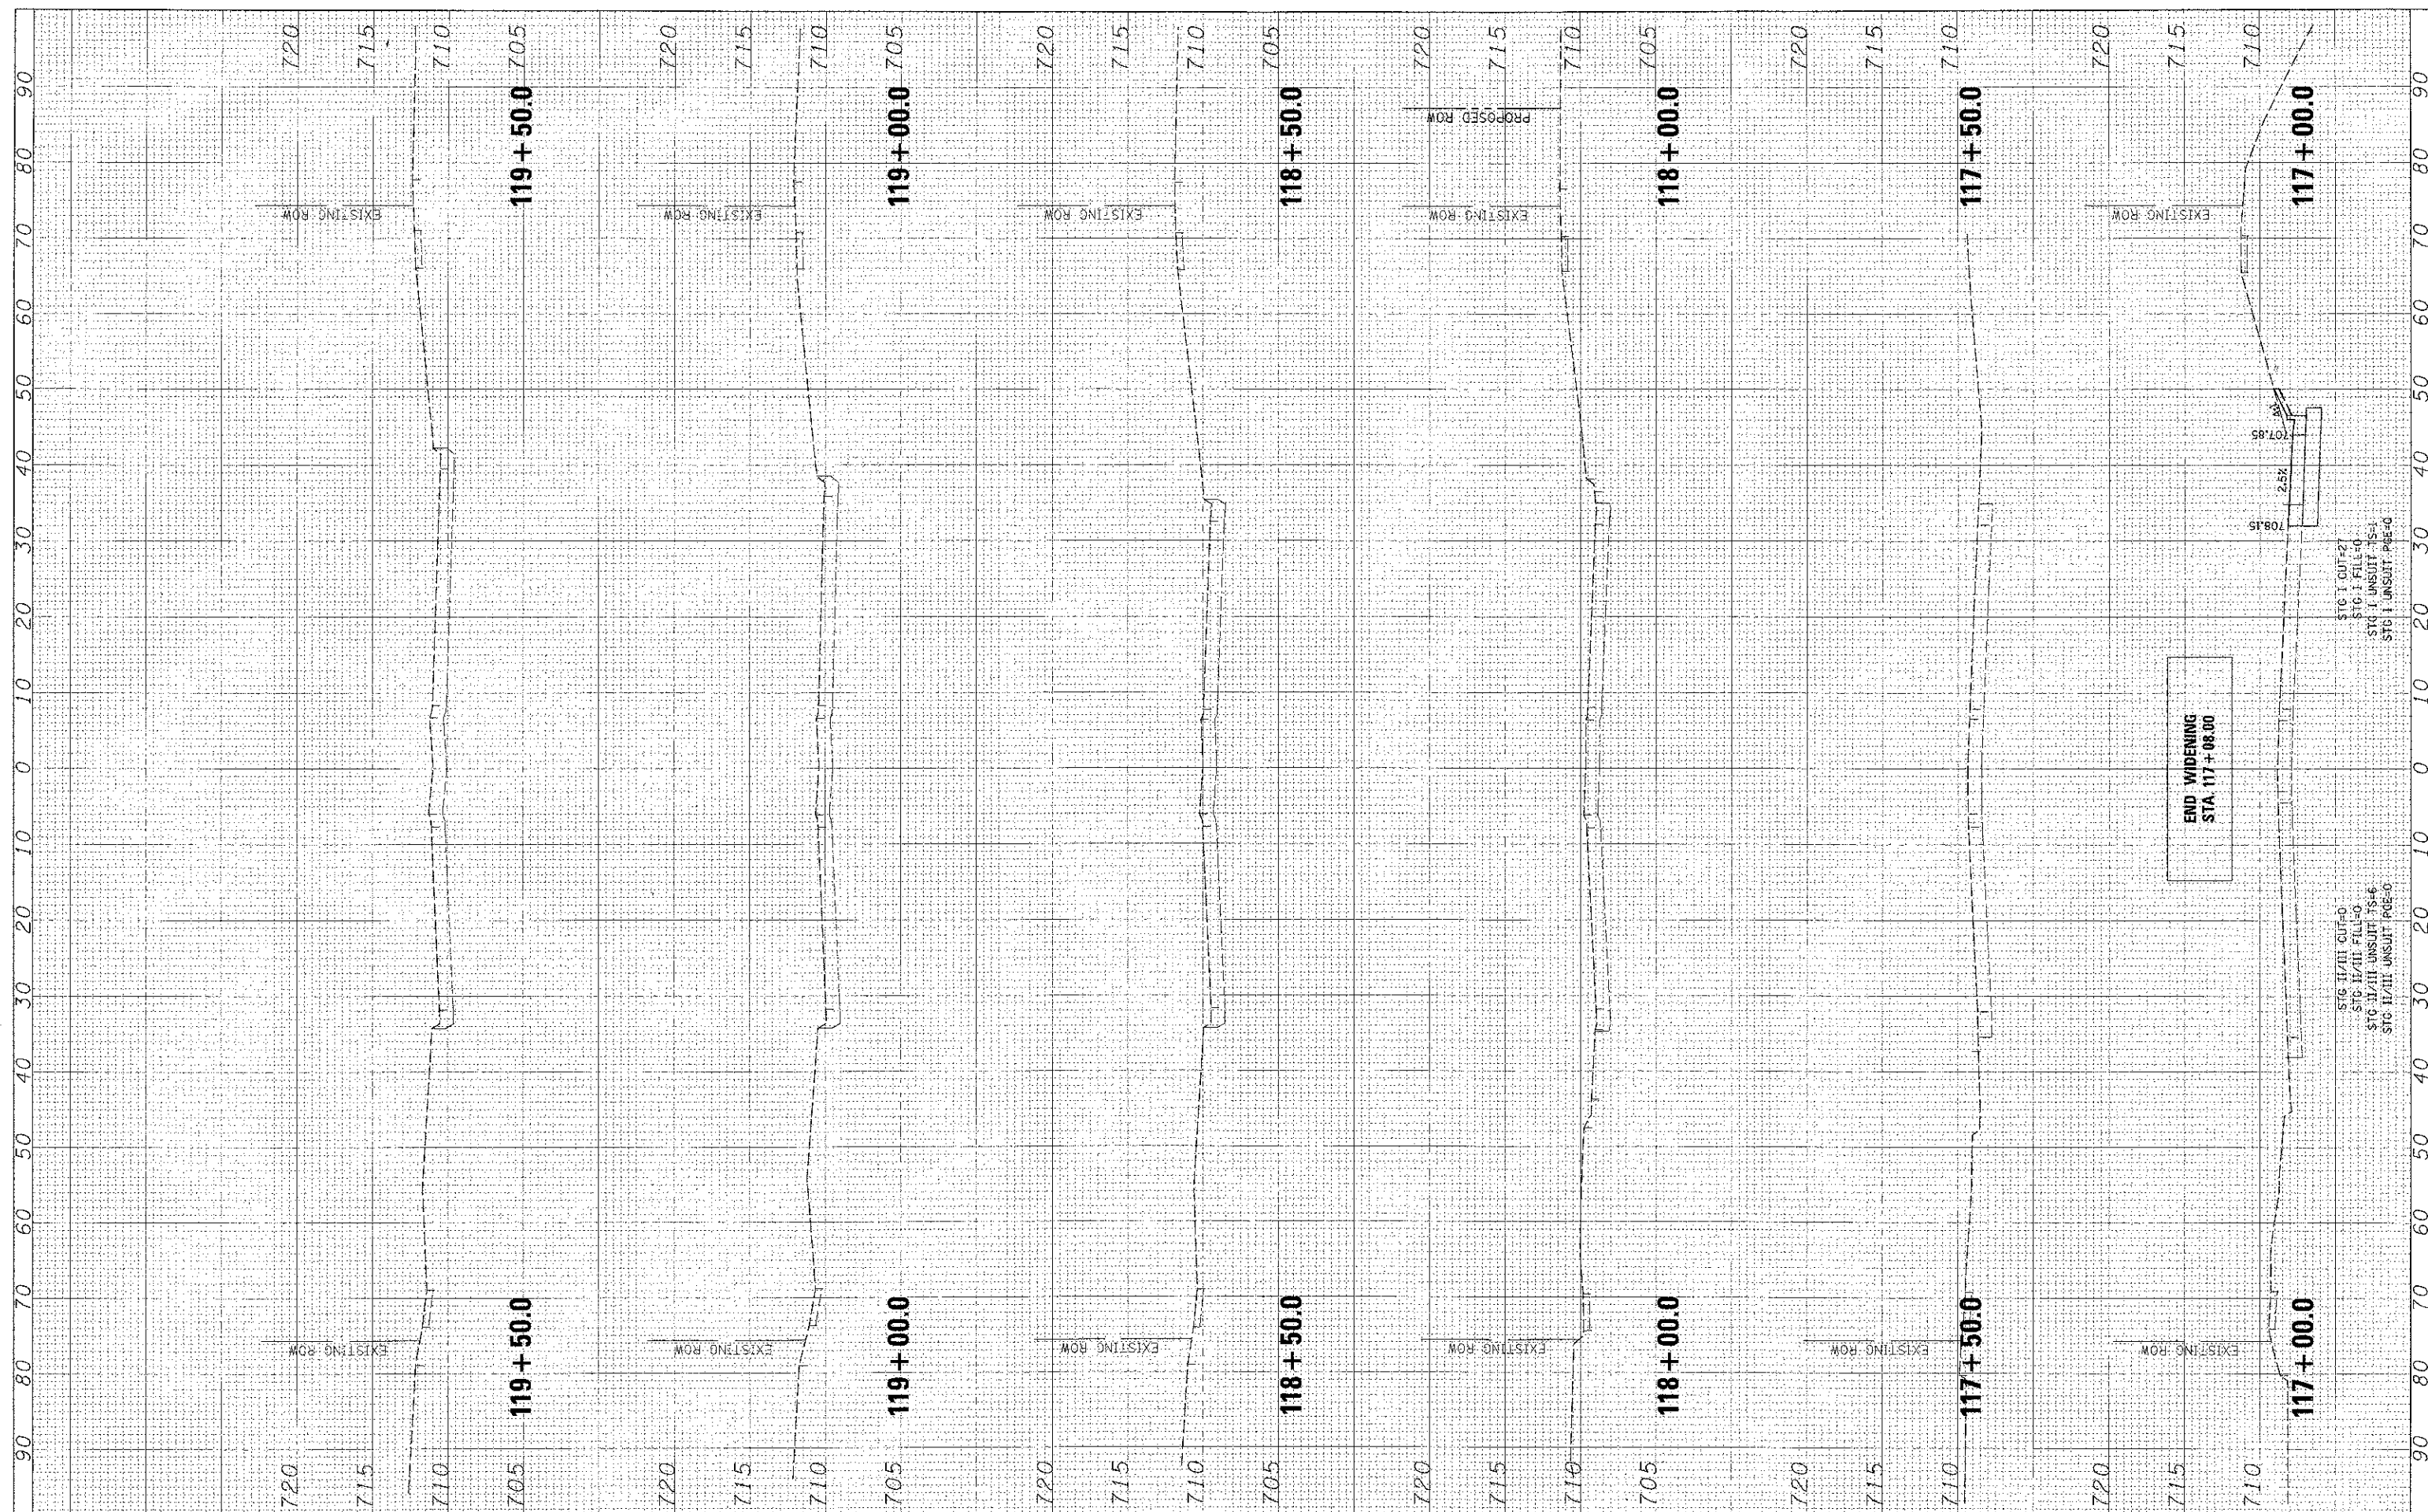

FILE NAME =	USER NAME = mvcrcarur	DESIGNED - BLL	REVISED -	STATE OF ILLINOIS DEPARTMENT OF TRANSPORTATION	IL RTE 58 (GOLF ROAD) AND NEW WILKE ROAD IMPROVEMENTS CROSS SECTIONS IL RTE 58 (GOLF ROAD)		F.A.P. RTE. 0559	SECTION 00-00078-00-CH	COUNTY COOK	TOTAL SHEETS 116	SHEET NO. 111
NA:\GOLM\QWS\196-3810R23\GOLF\117X500\117080613R23-	used.dgn	DRAWN - PMM	REVISED -		SCALE: 10H 5V	SHEET NO. OF SHEETS	STA. 117+00.0 TO STA. 119+50.0	FED. ROAD DIST. NO. ILLINOIS		FED. AID PROJECT	
PLOT SCALE = 1/4"		CHECKED - JSS	REVISED -					CONTRACT NO. 83735			
PLOT DATE = 8/31/2012		DATE - 08/06/12	REVISED -								