


FINAL	DATE
APPROVED	
REVISIONS	
NO.	
DATE	
BY	
REVISIONS	
NO.	
DATE	
BY	

ORIGINAL	DATE
APPROVED	
REVISIONS	
NO.	
DATE	
BY	
REVISIONS	
NO.	
DATE	
BY	

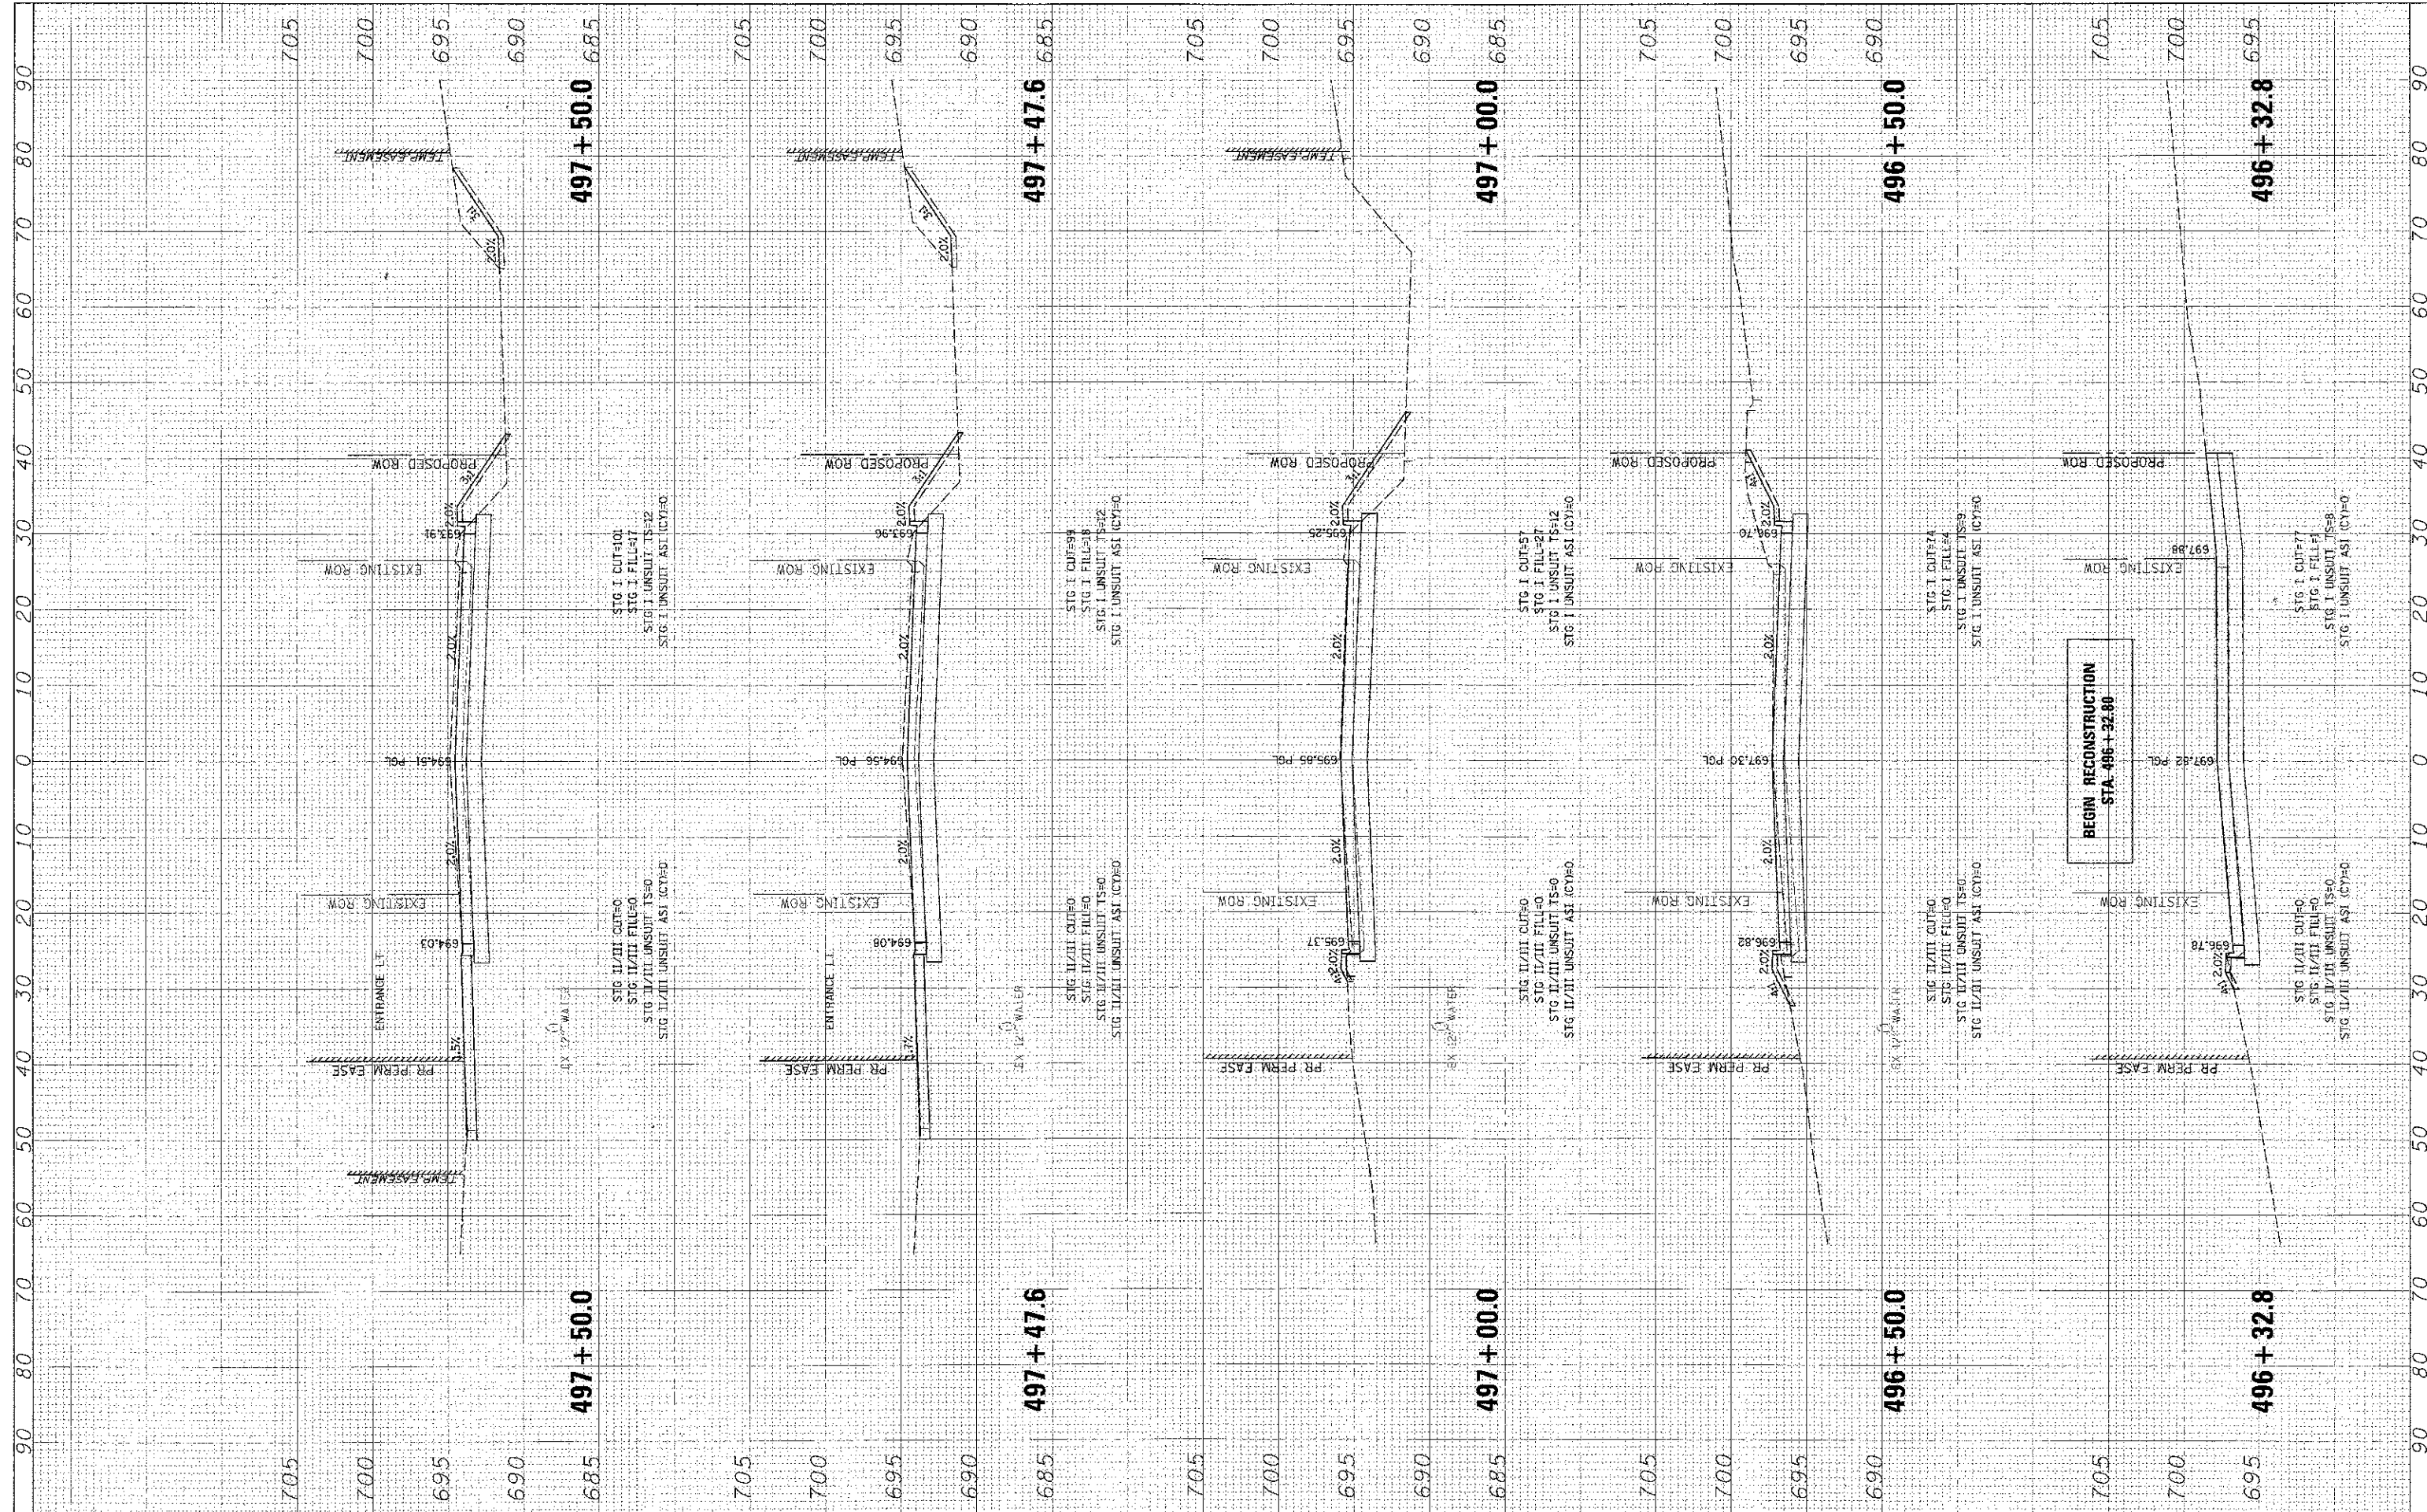

FILE NAME	USER NAME	DESIGNED	REVISED
\\N001\MW\NSR\4-361BR23\Civil\NSW\1-KF998363\02\23_SHT	msardane	B.L.	-
PLT SCALE = 10'		DRAWN - P.M.M.	REVISED -
PLT DATE = 03/31/2012		CHECKED - J.G.S.	REVISED -
		DATE - 08/06/12	REVISED -

STATE OF ILLINOIS
DEPARTMENT OF TRANSPORTATION

IL RTE 58 (GOLF ROAD) AND NEW WILKE ROAD IMPROVEMENTS
CROSS SECTIONS
NEW WILKE ROAD

SCALE: 10H 5V SHEET NO. OF SHEETS STA. 496+32.8 TO STA. 497+50.0

F.A.P. RTE.	SECTION	COUNTY	TOTAL SHEETS	SHEET NO.
0559	00-00078-00-CH	COOK	116	112
FED. ROAD DIS. NO. ILLINOIS/FED. AID PROJECT			CONTRACT NO. 83735	