


FINAL SURVEY	DATE
REVISIONS	BY
NO. DATE	
AREA	
CHECKED	

ORIGINAL SURVEY	DATE
REVISIONS	BY
NO. DATE	
AREA	
CHECKED	

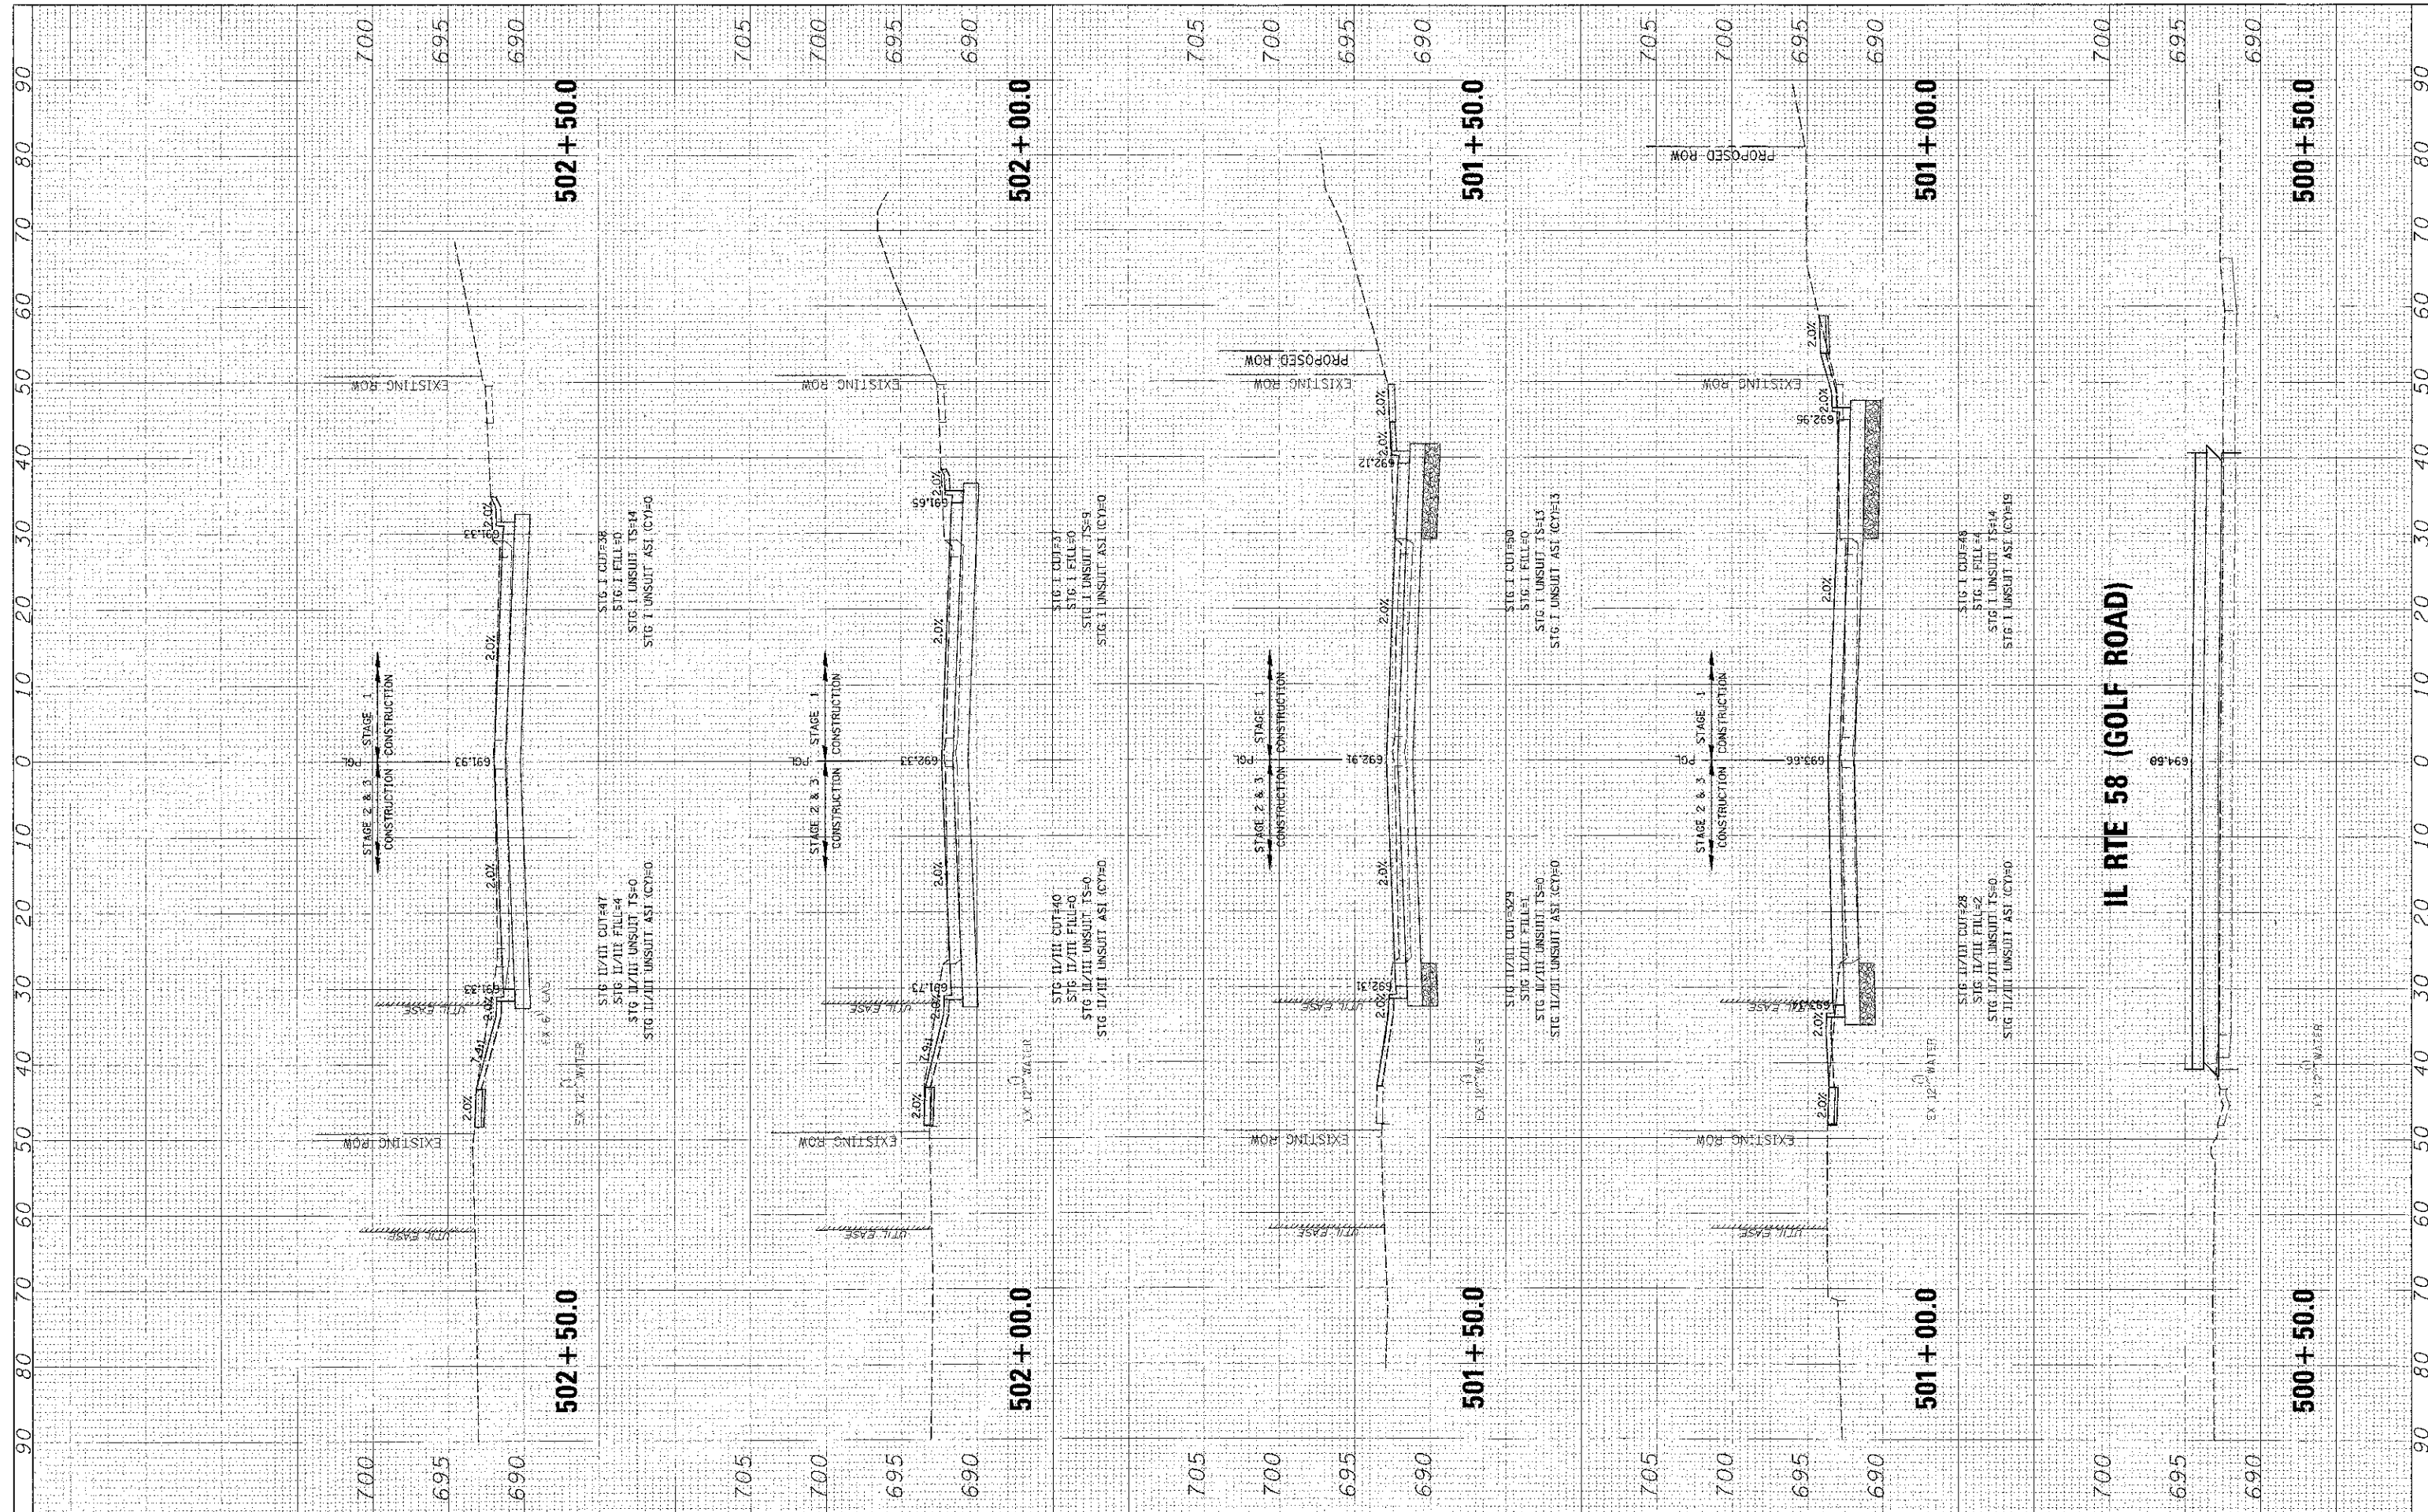

FILE NAME =	USER NAME =	DESIGNED -	REVISED -	STATE OF ILLINOIS DEPARTMENT OF TRANSPORTATION				IL RTE 58 (GOLF ROAD) AND NEW WILKE ROAD IMPROVEMENTS CROSS SECTIONS NEW WILKE ROAD				F.A.P. RTE.	SECTION	COUNTY	TOTAL SHEETS	SHEET NO.
A:\R01\MDWS\146-361B\23\Civil\1781.XSW\11.KEM\830610\23.SHI	mrcorder	DRAWN -	REVISED -					SCALE: 10H 5V	SHEET NO.	OF	SHEETS	STA. 500+50.0	TO STA. 502+50.0	0559	00-00978-00-CH	COOK
PLOT SCALE - 1" = 10'		CHECKED -	REVISED -					CONTRACT NO. 83735				FED. ROAD DIST. NO.		ILLINOIS FED. AID PROJECT		
PLOT DATE - 9/15/2012		DATE -	REVISED -													