


EXISTING TYPICAL SECTION - ELM STREET  
STATION 746+15 TO 747+70

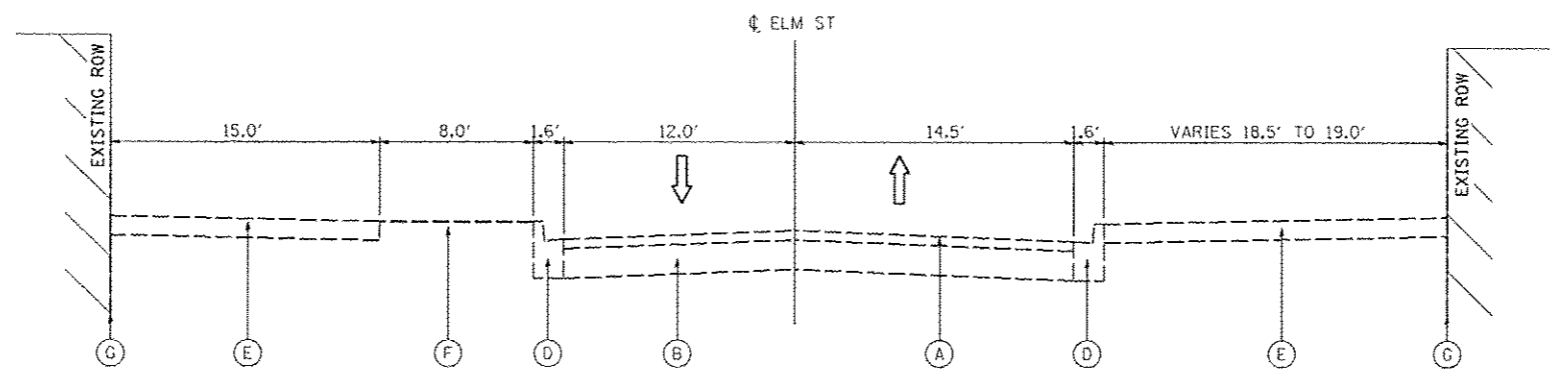

EXISTING TYPICAL SECTION - ELM STREET  
STATION 747+70 TO 749+15

**LEGEND**

- (A) EXISTING ASPHALT PAVEMENT, 3.6"
- (B) EXISTING CONCRETE PAVEMENT, 9.6"
- (C) EXISTING CONCRETE PAVEMENT, 6.0"
- (D) EXISTING COMBINATION CONCRETE CURB AND GUTTER
- (E) EXISTING CONCRETE SIDEWALK
- (F) EXISTING GROUND
- (G) EXISTING BUILDING



FILE NAME *	USER NAME * mansk01390	DESIGNED - LNF	REVISED -	<b>STATE OF ILLINOIS DEPARTMENT OF TRANSPORTATION</b>	<b>ELM STREET EXISTING TYPICAL SECTIONS</b>		F.A.U. RTE.	SECTION	COUNTY	TOTAL SHEETS	SHEET NO.
or\pwise_work\do_not_delete\des75322\04	RLB155-ahk-typtoe1-381.dgn	DRAWN - WAH	REVISED -		SCALE: N/A	SHEET NO. OF SHEETS	STA. TO STA.	12-00356-01-PV	PEORIA	519	25
	PLOT SCALE = 18.0000' / 1" =	CHECKED - MCH	REVISED -					CONTRACT NO. B9626			
	PLOT DATE = 07/23/2012	DATE - 7/18/12	REVISED -					ILLINOIS FED. AID PROJECT 716-5093(150)			