
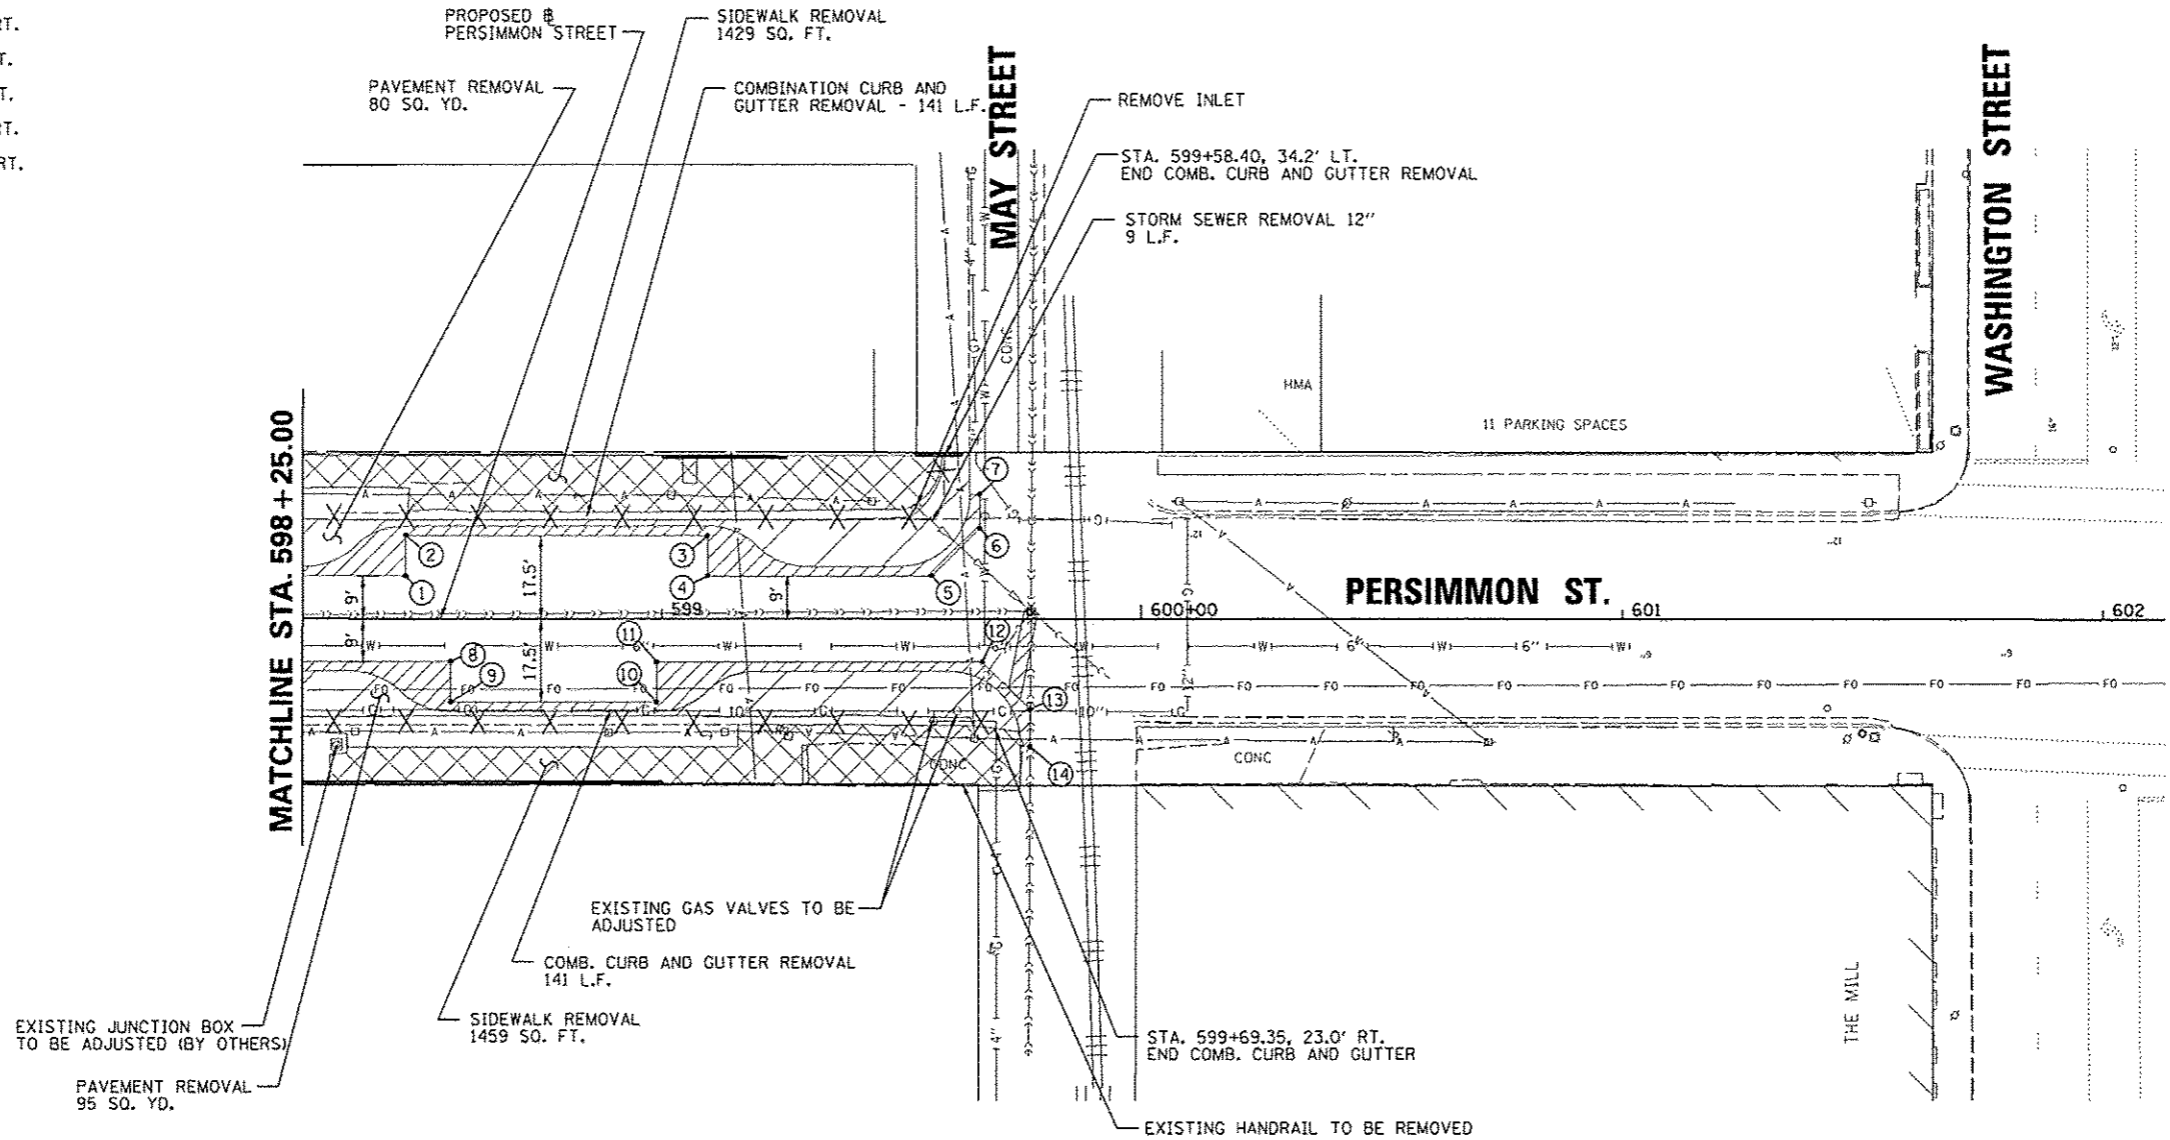


- ① STA. 598+46.48, 9.00' LT.
- ② STA. 598+46.48, 17.50' LT.
- ③ STA. 599+09.48, 17.50' LT.
- ④ STA. 599+09.48, 9.00' LT.
- ⑤ STA. 599+56.30, 9.00' LT.
- ⑥ STA. 599+66.31, 19.02' LT.
- ⑦ STA. 599+66.25, 26.26' LT.
- ⑧ STA. 598+55.85, 9.00' RT.
- ⑨ STA. 598+55.85, 17.50' RT.
- ⑩ STA. 598+98.85, 17.50' RT.
- ⑪ STA. 598+98.87, 9.00' RT.
- ⑫ STA. 599+66.77, 9.00' RT.
- ⑬ STA. 599+76.73, 18.97' RT.
- ⑭ STA. 599+76.69, 26.76' RT.

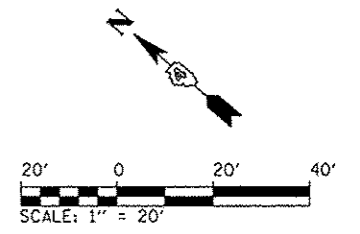

**LEGEND**

- HOT-MIX ASPHALT SURFACE REMOVAL, 2 1/4"
- PAVEMENT REMOVAL
- SIDEWALK REMOVAL
- DRIVEWAY PAVEMENT REMOVAL
- PAVEMENT REMOVAL FOR PATCHING (PAID AS PAVEMENT REMOVAL)
- COMBINATION CURB AND GUTTER REMOVAL

FILE NAME *	USER NAME * monsk01398	DESIGNED - RMM/EMM	REVISED -
al\pwise\work\do_not_delete\dms73328\04	0155-ehc-pvmt-rem-982.dgn	DRAWN - RJE	REVISED -
	PLOT SCALE = 39.9999' / in.	CHECKED - E.JH	REVISED -
	PLOT DATE = 07/23/2012	DATE - 7/18/12	REVISED -

**STATE OF ILLINOIS  
DEPARTMENT OF TRANSPORTATION**

**PERSIMMON STREET  
REMOVAL PLAN**

SCALE: 1" = 20'    SHEET NO. OF SHEETS    STA. 598+25.00 TO STA. 599+74.71

F.A.U. RTE.	SECTION	COUNTY	TOTAL SHEETS	SHEET NO.
	12-00356-01-PV	PEORIA	519	55
			CONTRACT NO. 89626	
ILLINOIS FED. AID PROJECT TIC-809305B1				

**CMT**  
CRAWFORD, MURPHY & TILLY, INC.  
CONSULTING ENGINEERS  
License No. 184-000613

© Copyright CMT, Inc.