
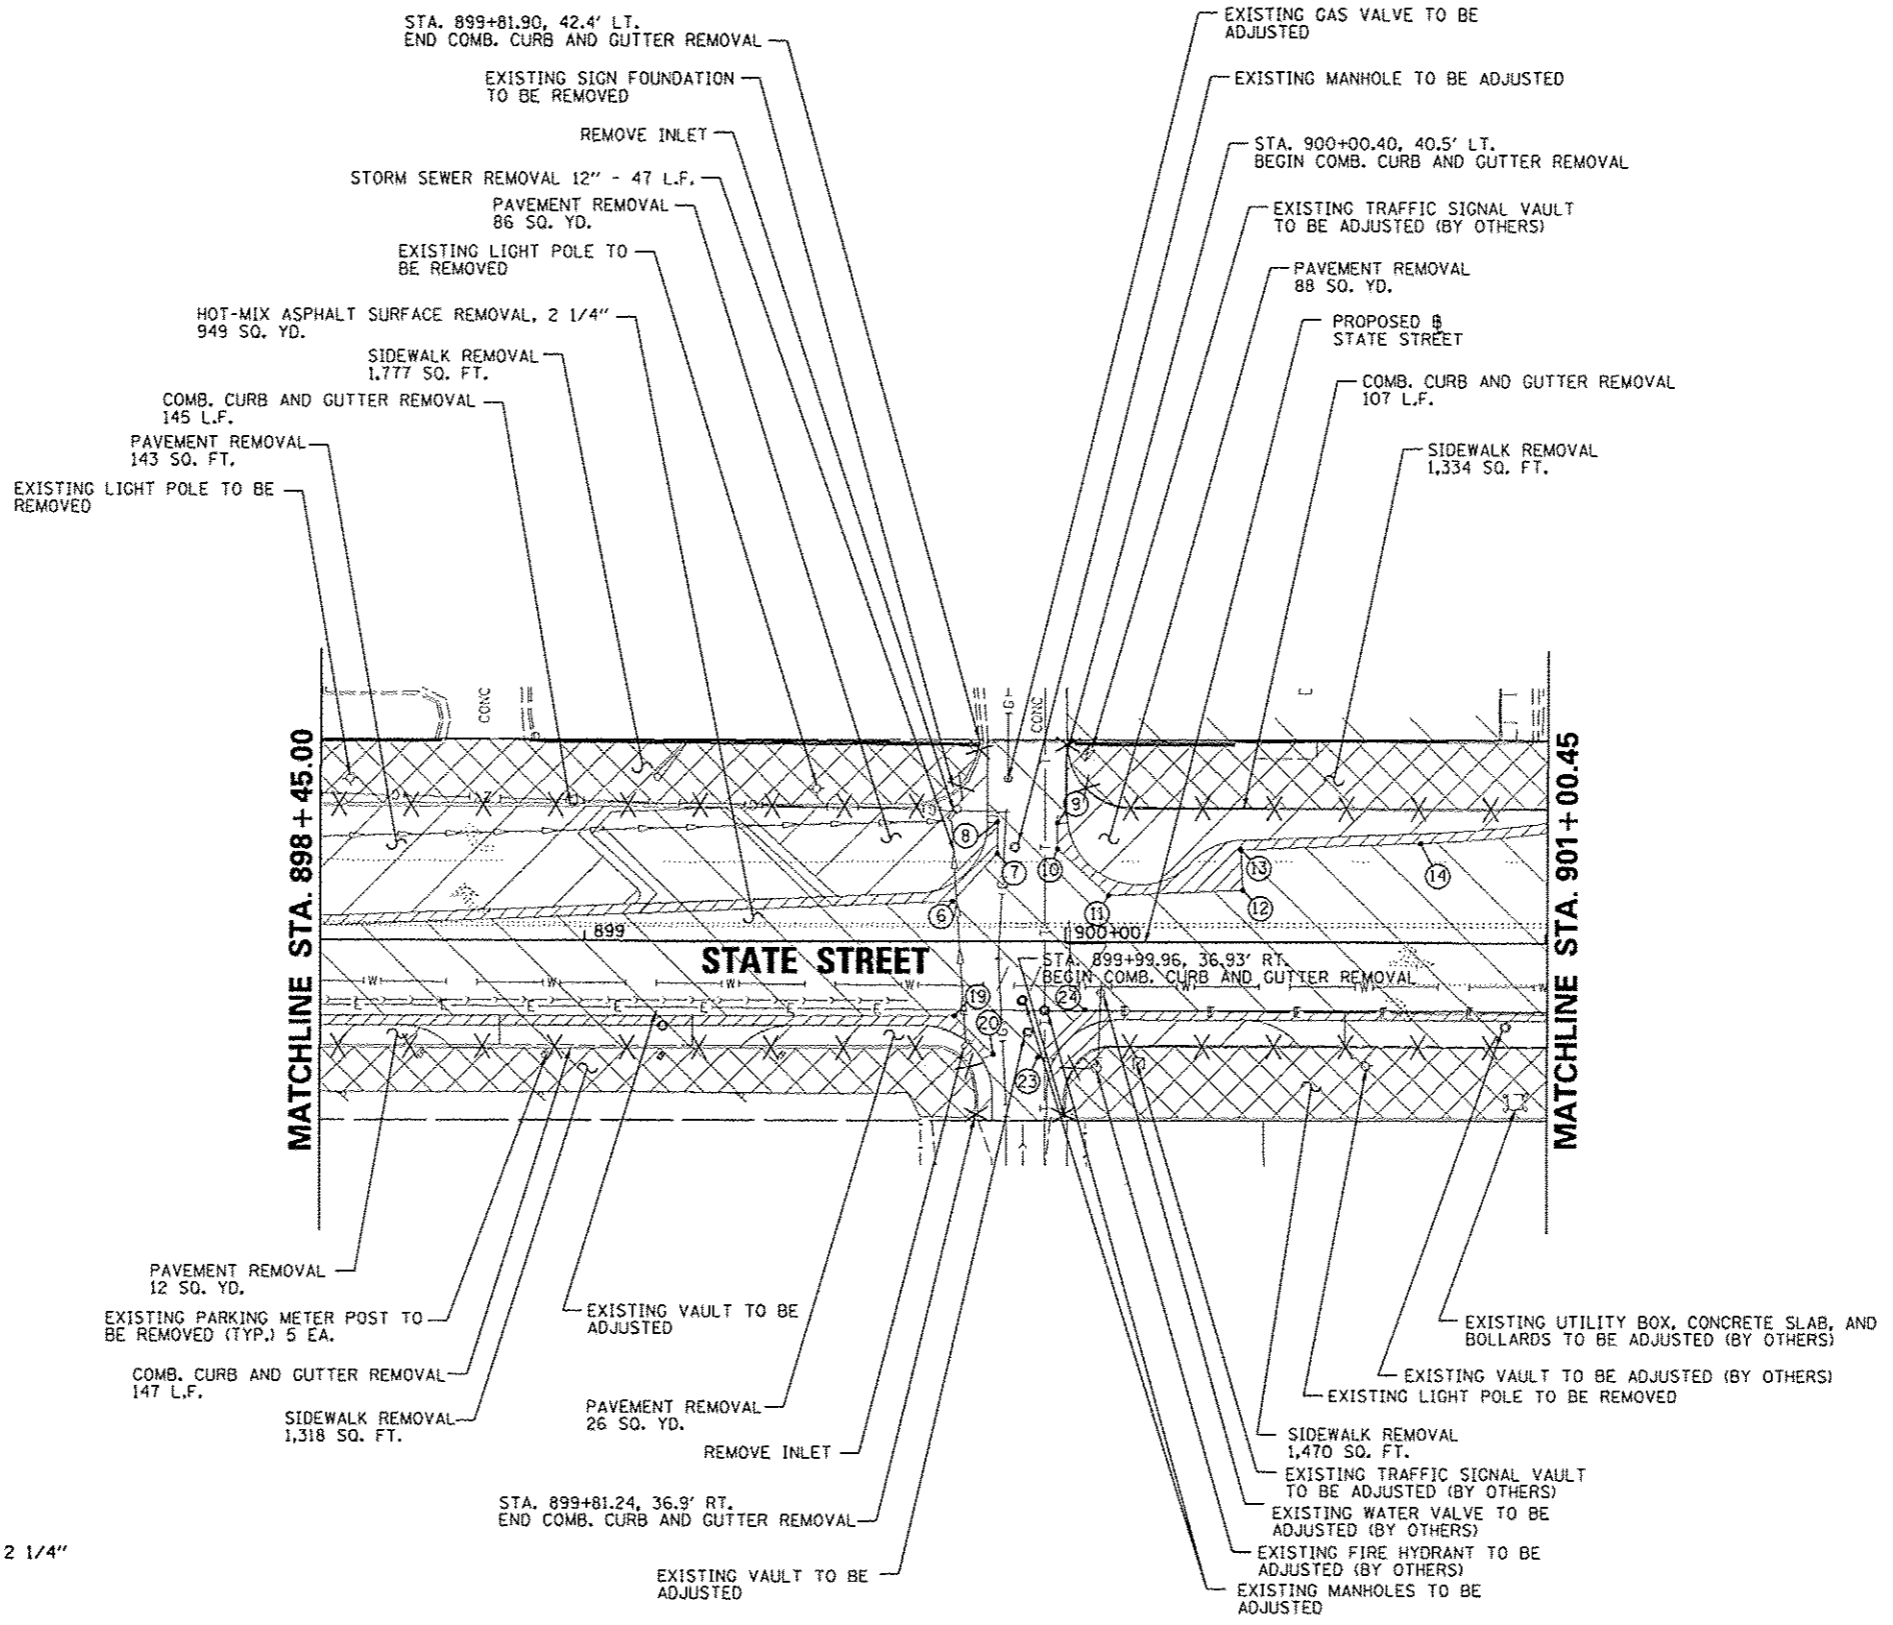


- ⑥ STA. 899+76.49, 2.57' LT.
- ⑦ STA. 899+85.76, 18.51' LT.
- ⑧ STA. 899+85.75, 25.16' LT.
- ⑨ STA. 899+98.28, 24.93' LT.
- ⑩ STA. 899+98.29, 19.60' LT.
- ⑪ STA. 900+08.94, 9.78' LT.
- ⑫ STA. 900+36.88, 10.93' LT.
- ⑬ STA. 900+36.53, 19.42' LT.
- ⑭ STA. 900+73.90, 20.96' LT.
- ⑰ STA. 899+76.94, 15.66' RT.
- ⑱ STA. 899+85.01, 23.71' RT.
- ⑳ STA. 899+94.54, 23.99' RT.
- ㉑ STA. 900+04.19, 14.36' RT.

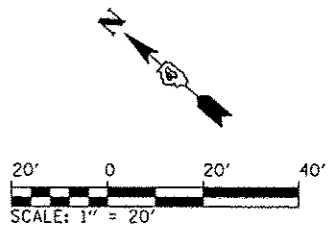

**LEGEND**

- HOT-MIX ASPHALT SURFACE REMOVAL, 2 1/4"
- PAVEMENT REMOVAL
- SIDEWALK REMOVAL
- DRIVEWAY PAVEMENT REMOVAL
- PAVEMENT REMOVAL FOR PATCHING (PAID AS PAVEMENT REMOVAL)
- COMBINATION CURB AND GUTTER REMOVAL

© Copyright CMT, Inc.

**CMT**  
**CRAWFORD, MURPHY & TILLY, INC.**  
 CONSULTING ENGINEERS  
 License No. 184-000813

FILE NAME =	USER NAME = mensa01398	DESIGNED - RMM/EMM	REVISED -	<b>STATE OF ILLINOIS DEPARTMENT OF TRANSPORTATION</b>	<b>STATE STREET REMOVAL PLAN</b>	F.A.U. RTE.	SECTION	COUNTY	TOTAL SHEETS	SHEET NO.
of\pwise_work\do_not_delete\dms73328\04	2L0155-sh-pwst-rm-000.dgn	DRAWN - RJE	REVISED -			12-00356-01-PV	PEORIA	519	60	
	PLOT SCALE = 3/4" = 1' in.	CHECKED - EJM	REVISED -			CONTRACT NO. 89626		ILLINOIS FED. AID PROJECT TIG-50931581		
	PLOT DATE = 07/23/2012	DATE - 7/18/12	REVISED -			SCALE: 1" = 20' SHEET NO. OF SHEETS STA. 898+45.00 TO STA. 901+00.45				