


ADJUSTMENTS SCHEDULE			
LOCATION			60255500
			MANHOLES TO BE ADJUSTED
STATION	OFFSET	LT/RT	EACH
951+00.08	0.6'	RT	1
951+06.88	0.3'	RT	1
952+29.40	0.1'	LT	1
TOTAL			3

REMOVAL SCHEDULE						
LOCATION			20100110	55100500	60500060	XX00862
			TREE REMOVAL (6 TO 15 UNITS DIAMETER)	STORM SEWER REMOVAL, 12"	REMOVING INLETS	REMOVE EXISTING LIGHT POLE
STATION	OFFSET	LT/RT	UNIT	FOOT	EACH	EACH
951+25.33, 13.7' LT to 951+37.67, 29.3' RT				45		
951+37.67	29.3'	RT			1	
951+90.63	26.5'	RT	12			
952+00.90	26.8'	RT				1
TOTAL			12	45	1	1

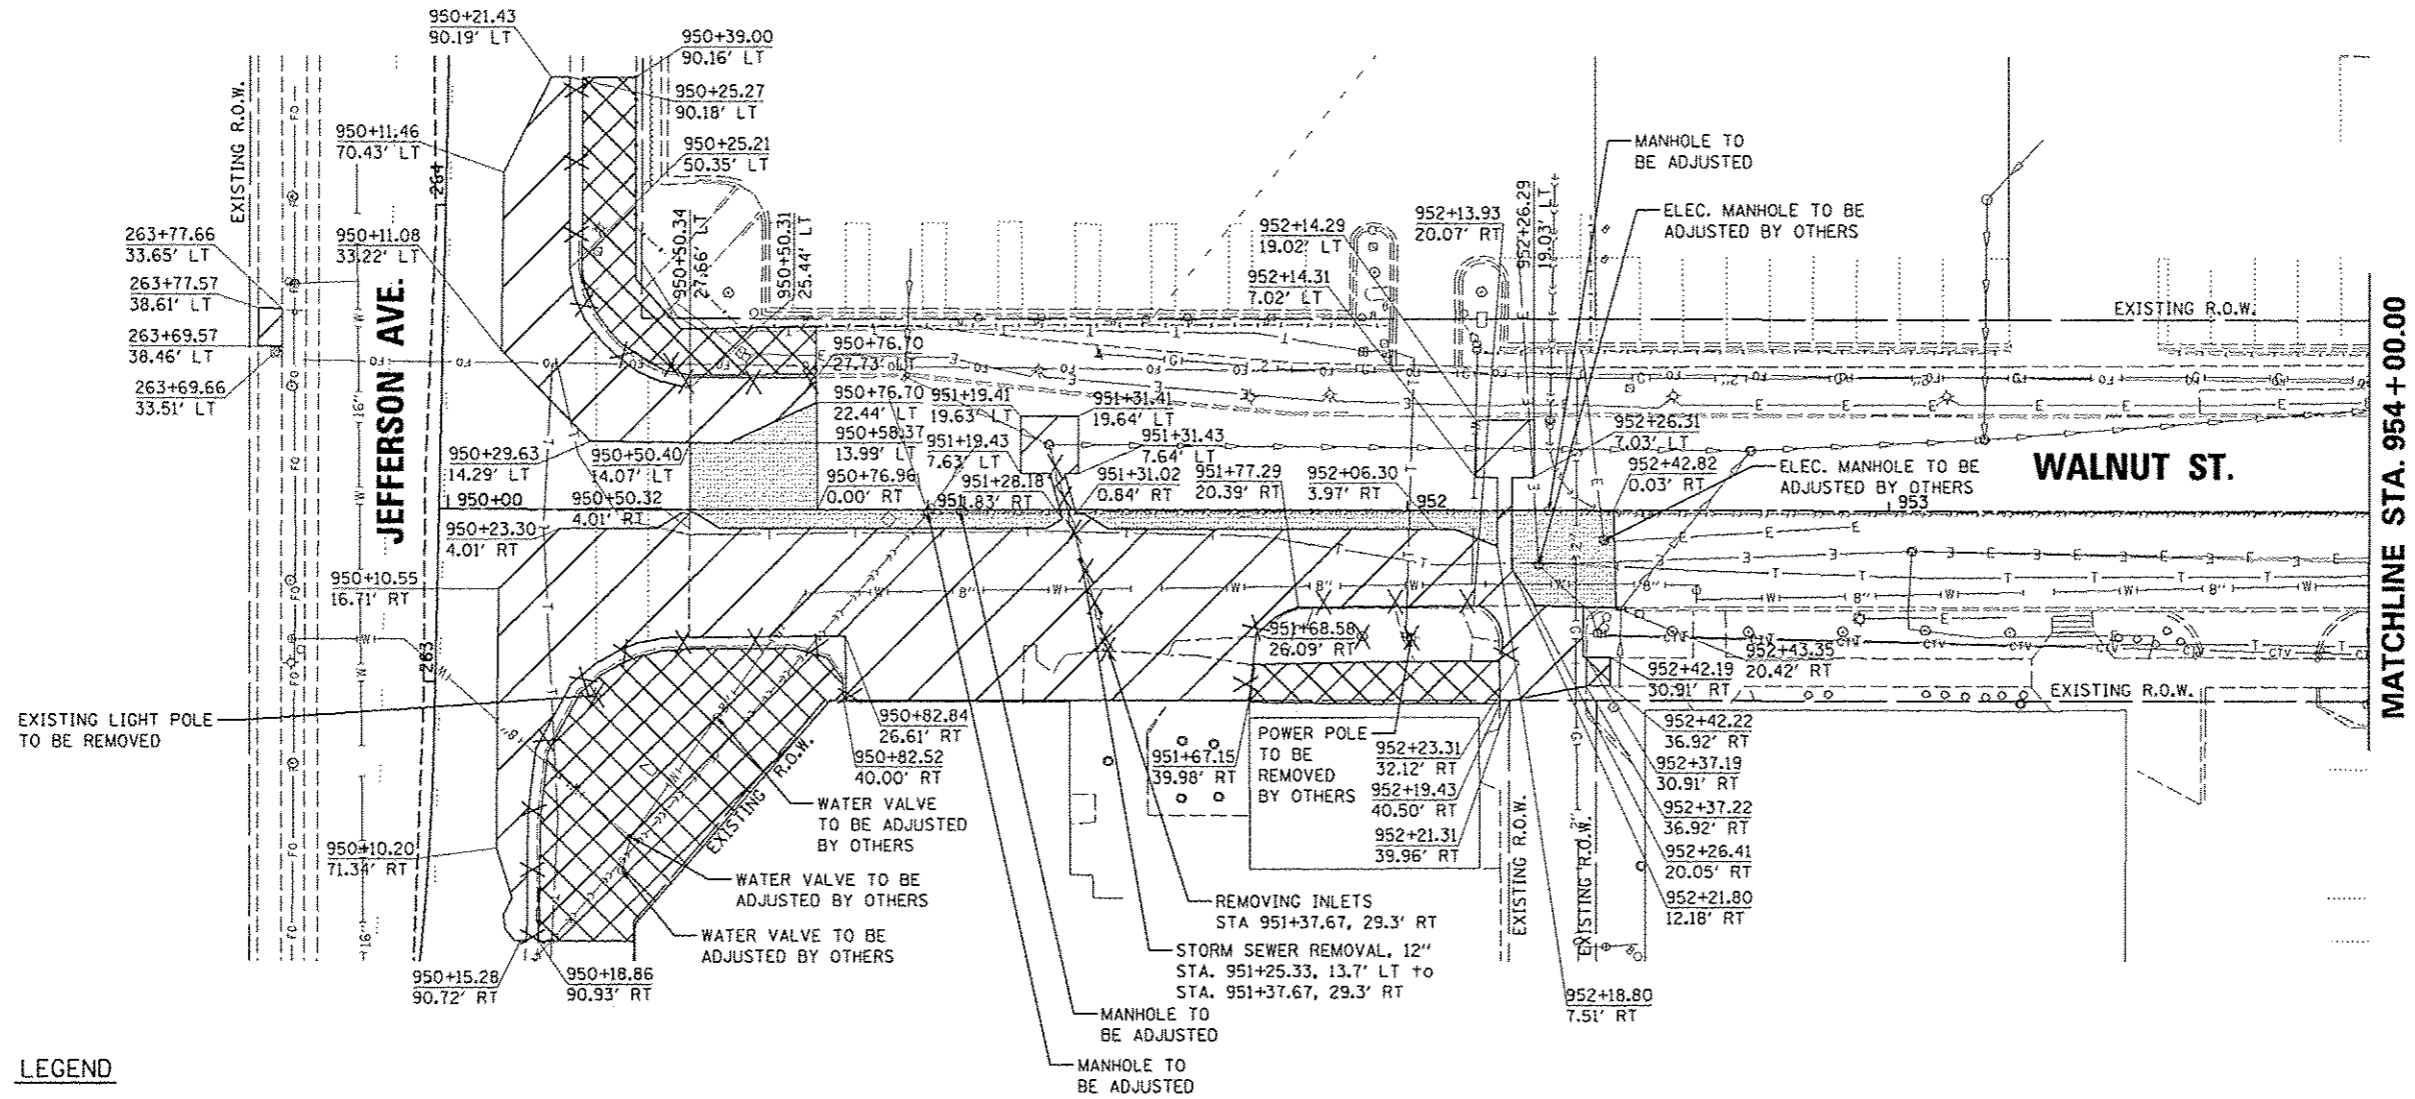

SEE ADAMS STREET REMOVAL PLAN

MATCHLINE STA. 954 + 00.00

LEGEND	
	PAVEMENT REMOVAL
	SIDEWALK REMOVAL
	DRIVEWAY PAVEMENT REMOVAL
	HOT-MIX ASPHALT SURFACE REMOVAL, VARIABLE DEPTH
	PORTLAND CEMENT CONCRETE PAVEMENT SURFACE REMOVAL
	STORM SEWER REMOVAL
	COMB. C&G REMOVAL
	PARKING METERS TO BE REMOVED
	TREE REMOVAL
	REMOVAL OF LIGHT UNIT, SALVAGE
	REMOVING INLETS
	REMOVING MANHOLES
	STORM SEWER REMOVAL ITEM

