


SEE ADAMS STREET AND PERSIMMON STREET INTERSECTION DETAIL FOR LAYOUT AND GRADING.

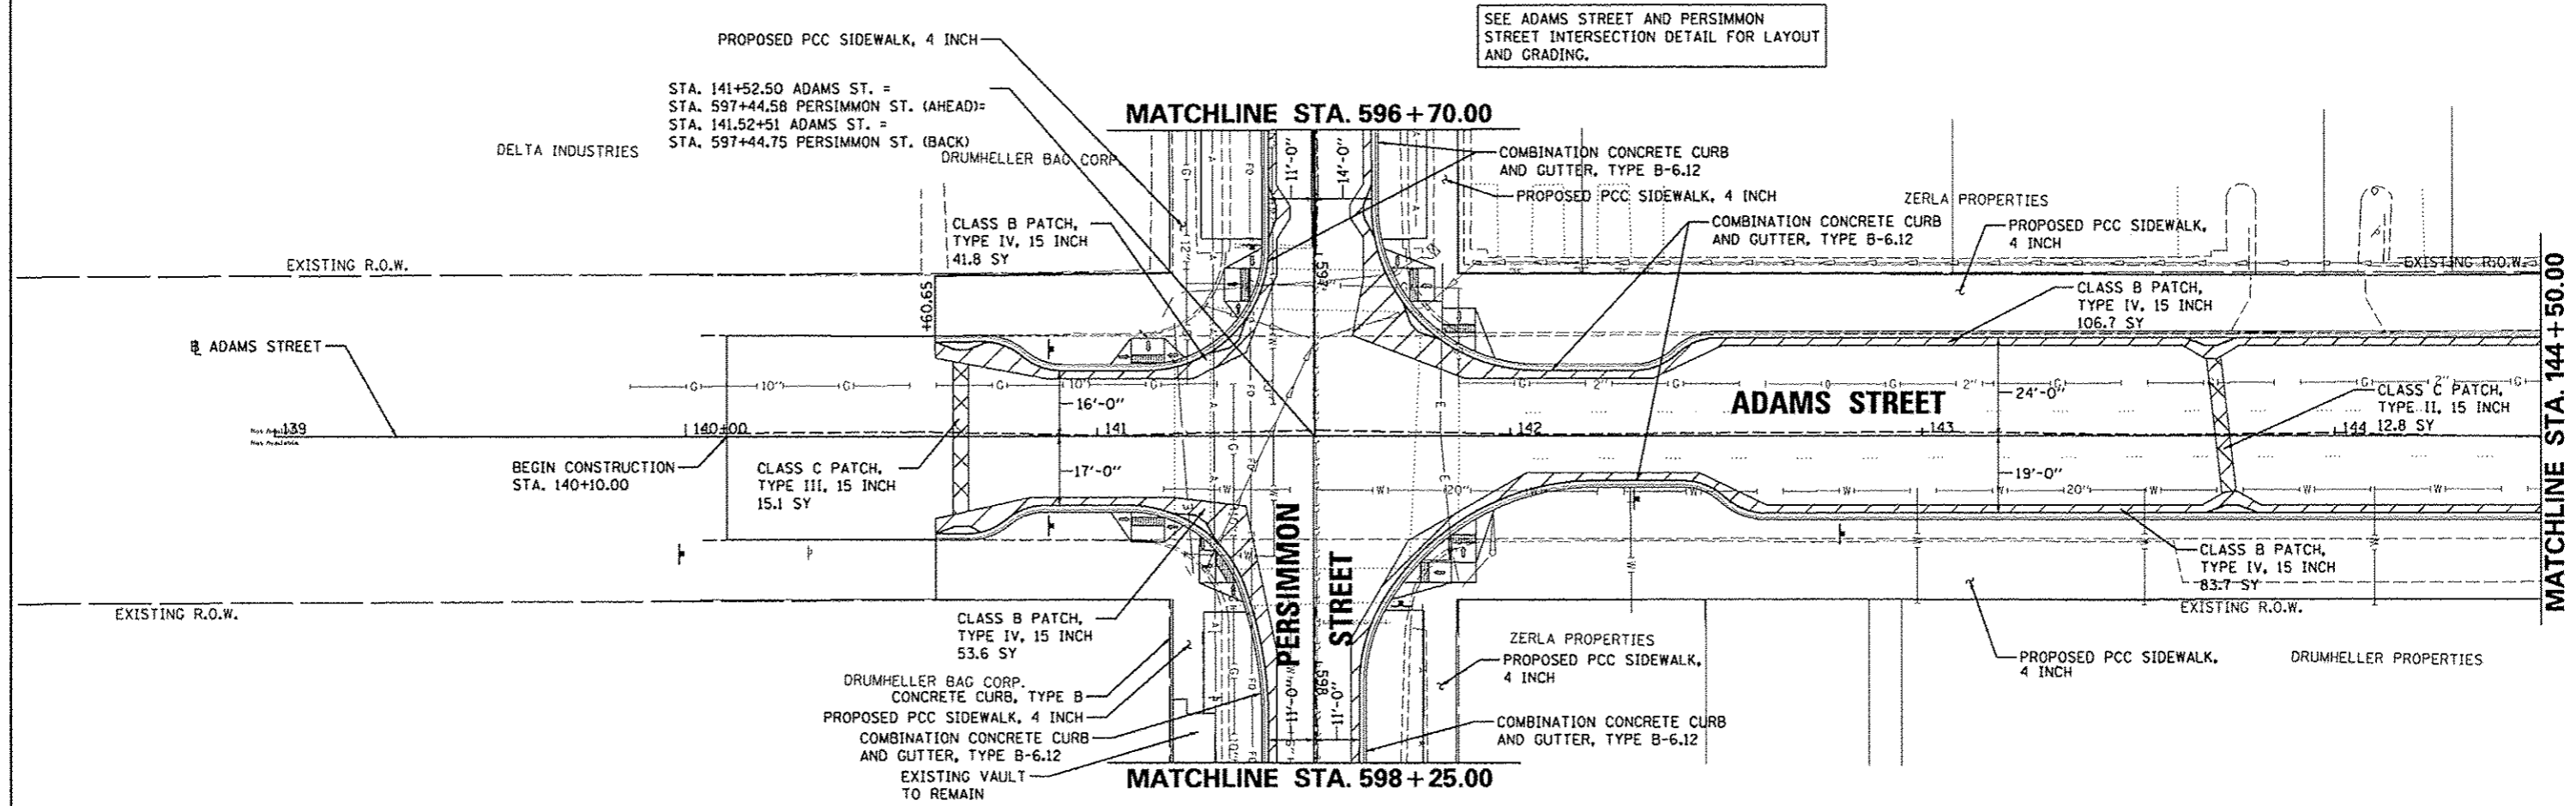

LEGEND

- CLASS B PATCH
- CLASS C PATCH
- BASE COURSE WIDENING, 10"



FILE NAME =	USER NAME = manak01398	DESIGNED - KNB	REVISED -
or\pwise\work\do_not_delete\des73388\442\0155-ent-plan02B.dgn		DRAWN - RLA	REVISED -
		CHECKED - MGD	REVISED -
		DATE - 7/18/12	REVISED -

STATE OF ILLINOIS
DEPARTMENT OF TRANSPORTATION

ADAMS STREET
PLAN SHEET

SCALE: 1"=20' SHEET NO. OF SHEETS STA. 139+00 TO STA. 144+50

F.A.U. RTE.	SECTION	COUNTY	TOTAL SHEETS	SHEET NO.
	12-00356-01-PV	PEORIA	519	66
CONTRACT NO. 89626			ILLINOIS FED. AID PROJECT TIG-5093(56)	